



F.A.U. RTE.	SECTION	COUNTY	TOTAL SHEETS	SHEET NO.
9104	05-00001-00-WR	MADISON	102	5
FED. ROAD DIST. NO.	ILLINOIS	FED. AID PROJECT		
CONTRACT NO. 87814				

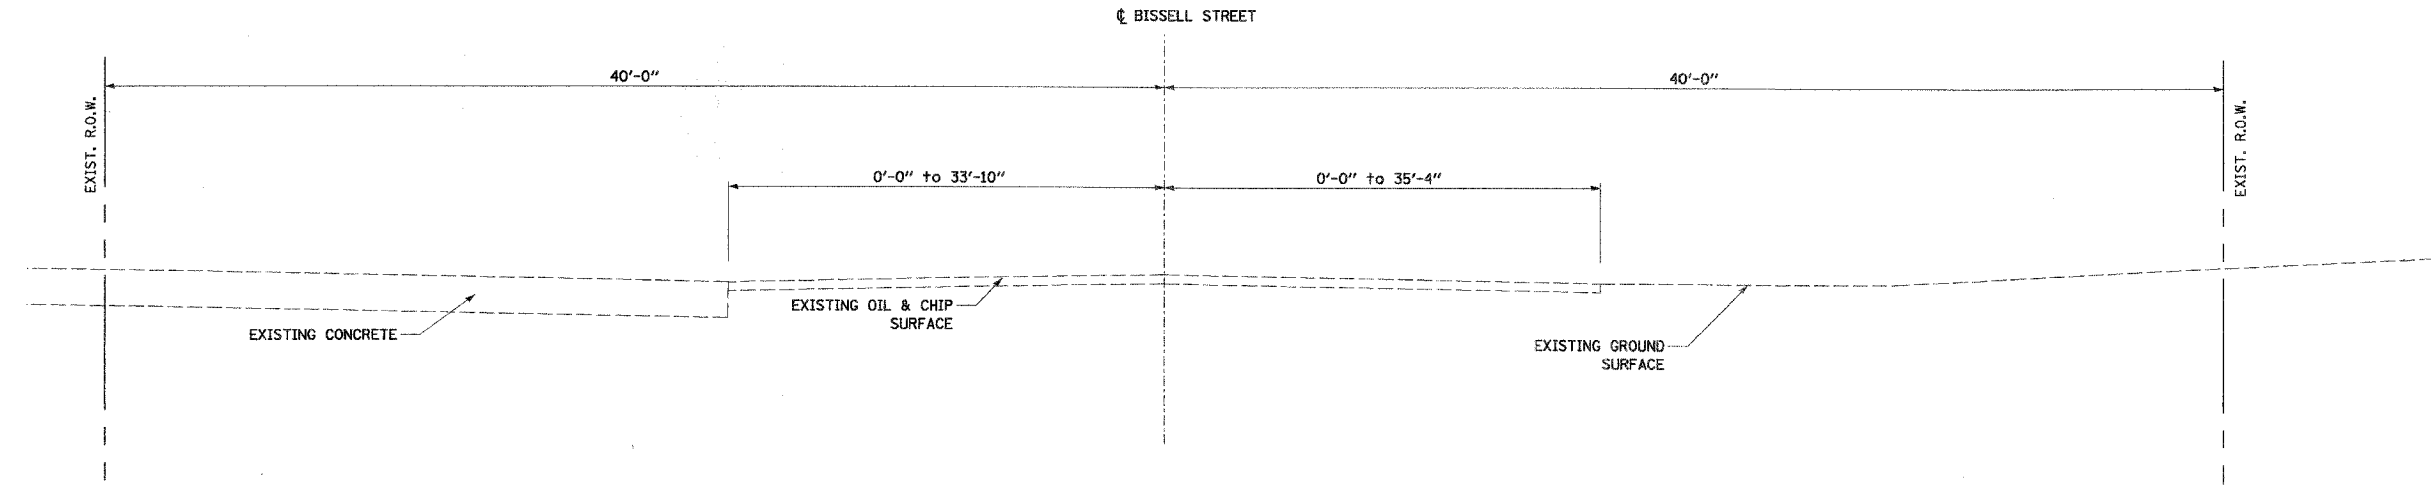

BISSELL STREET EXISTING TYPICAL SECTION

STA. 119+94.61 TO STA. 120+19.48
 STA. 122+20.75 TO STA. 123+19.29
 (NOT TO SCALE)

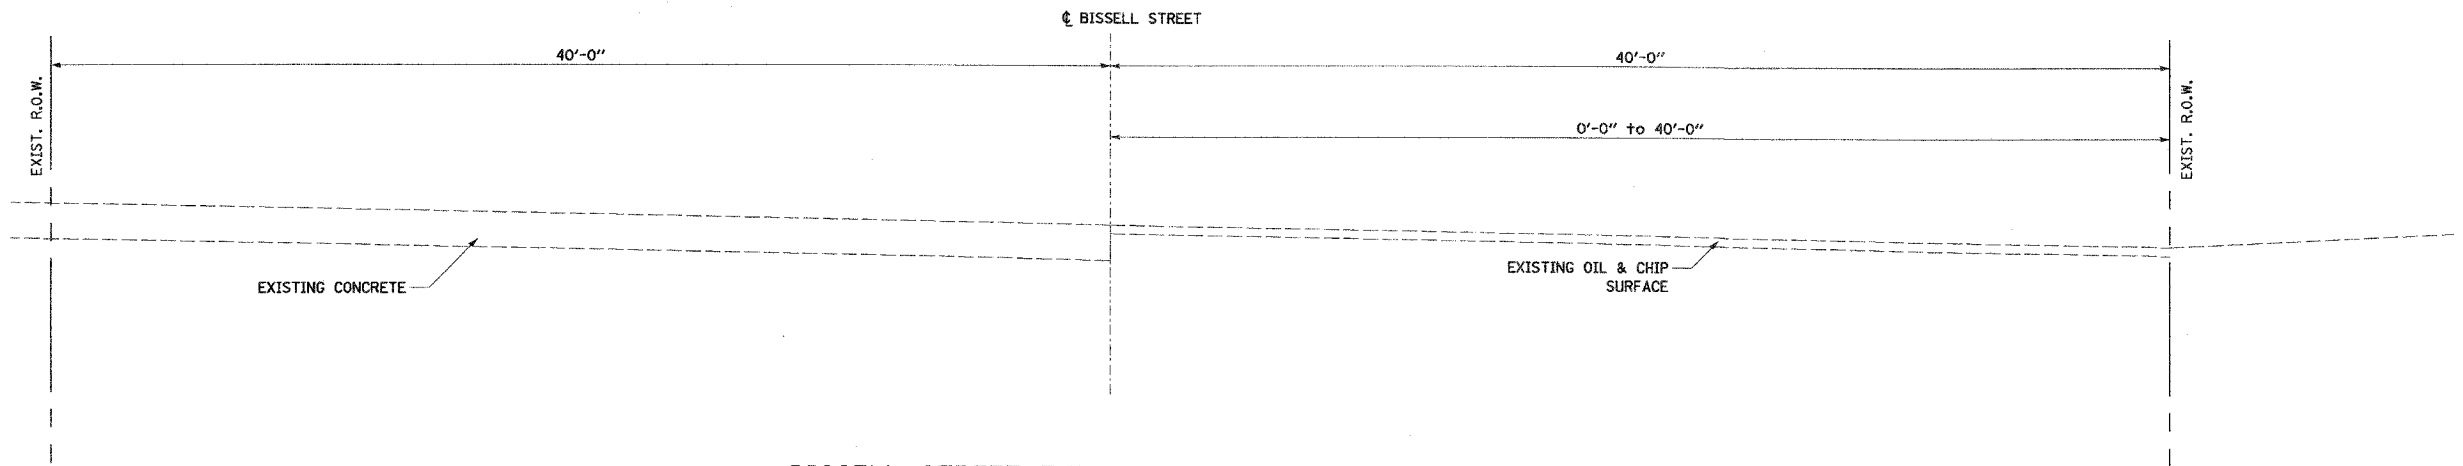

BISSELL STREET EXISTING TYPICAL SECTION

STA. 120+19.48 TO STA. 120+44.05
 STA. 121+01.85 TO STA. 122+20.75
 (NOT TO SCALE)

FINAL SURVEY PLOTTED	BY	DATE
NOTE BOOK TEMPLATE AREAS CHECKED		
NO.		

ORIGINAL SURVEY PLOTTED	BY	DATE
NOTE BOOK TEMPLATE AREAS CHECKED		
NO.		

Juneau Associates, Inc. P.C.
 CONSULTING ENGINEERS AND LAND SURVEYORS
 2160 North Street, P.O. Box 1325
 Granite City, Illinois 62040
 Phone: (618) 774-4814 FAX: (618) 774-4814
 100 North Research Drive
 Edwardsville, Illinois 62025
 Phone: (618) 688-0001 FAX: (618) 688-0002

EXISTING TYPICAL SECTIONS
 BISSELL STREET
 GRANITE CITY, ILLINOIS
 SECTION No. 05-00001-00-WR

REVISIONS			
NO.	DATE	BY	REMARKS

SCALE:	N.T.S.		
DSN. BY:	BFK	DATE:	1/19/07
DWN. BY:	JDH	DATE:	1/19/07
CHKD:	BFK	DATE:	1/19/07
DWG. NO.	JOB NO. E061300	DGN. NAME:	TYP-EX
			OF 102 SHTS

SHEET
5