




F.A.U. RTE.	SECTION	COUNTY	TOTAL SHEETS	SHEET NO.
9104	05-00001-00-WR	MADISON	102	6
FED. ROAD DIST. NO.	ILLINOIS	FED. AID PROJECT		
CONTRACT NO. 57314				

FINAL SURVEY	SURVEYED	BY	DATE
NOTE BOOK	PLOTTED		
NO.	TEMPLATE		
	AREAS CHECKED		

ORIGINAL SURVEY	SURVEYED	BY	DATE
NOTE BOOK	PLOTTED		
NO.	TEMPLATE		
	AREAS CHECKED		

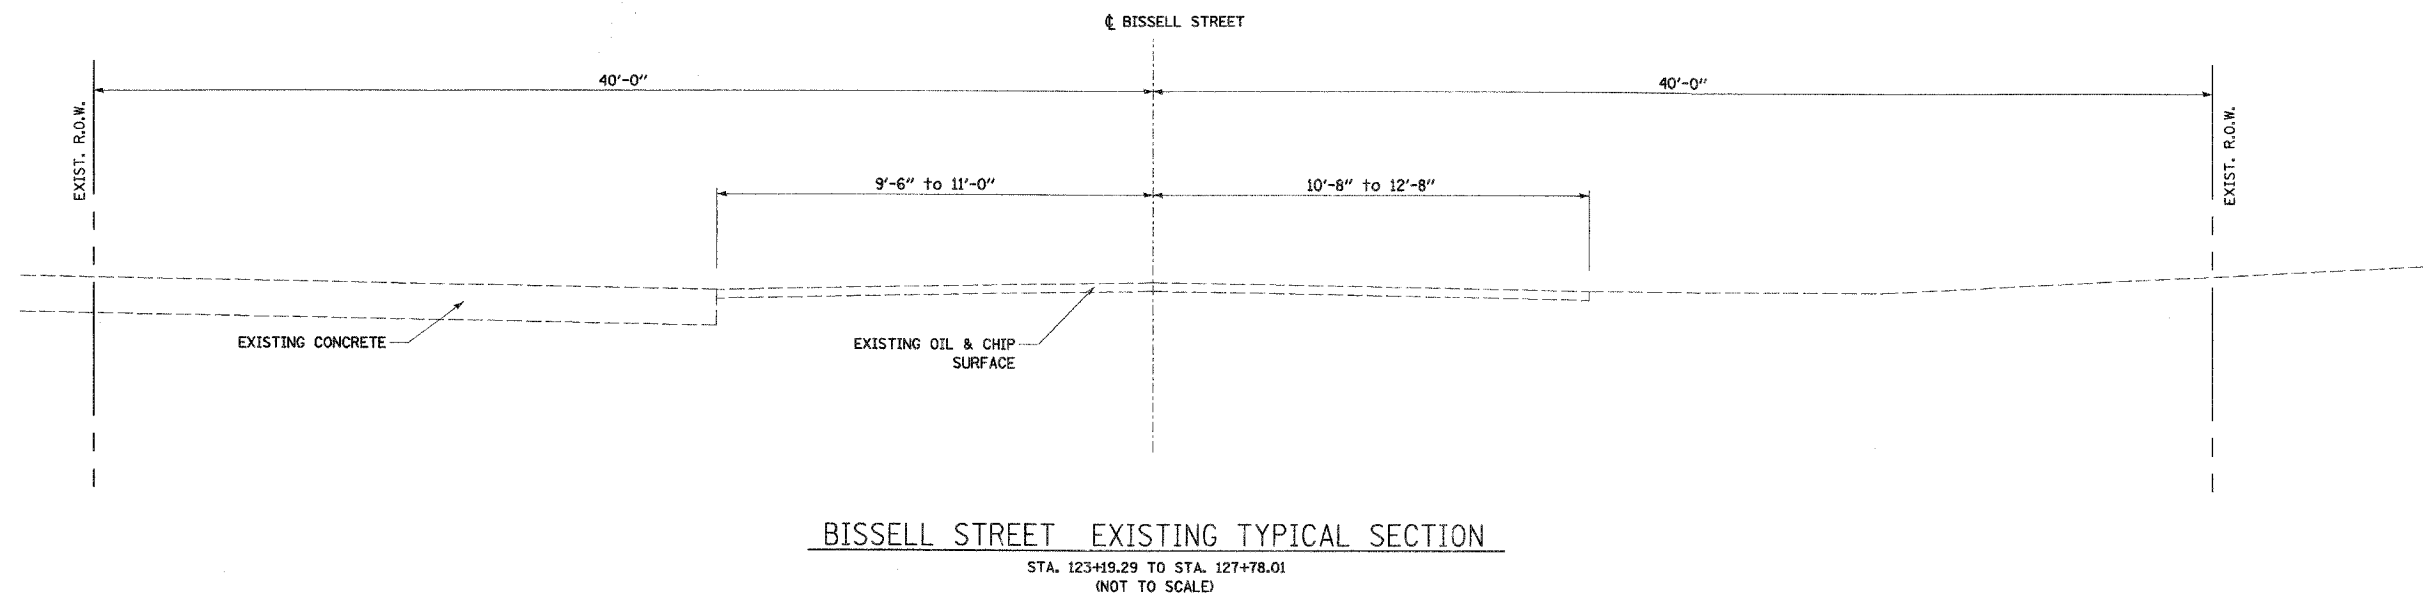

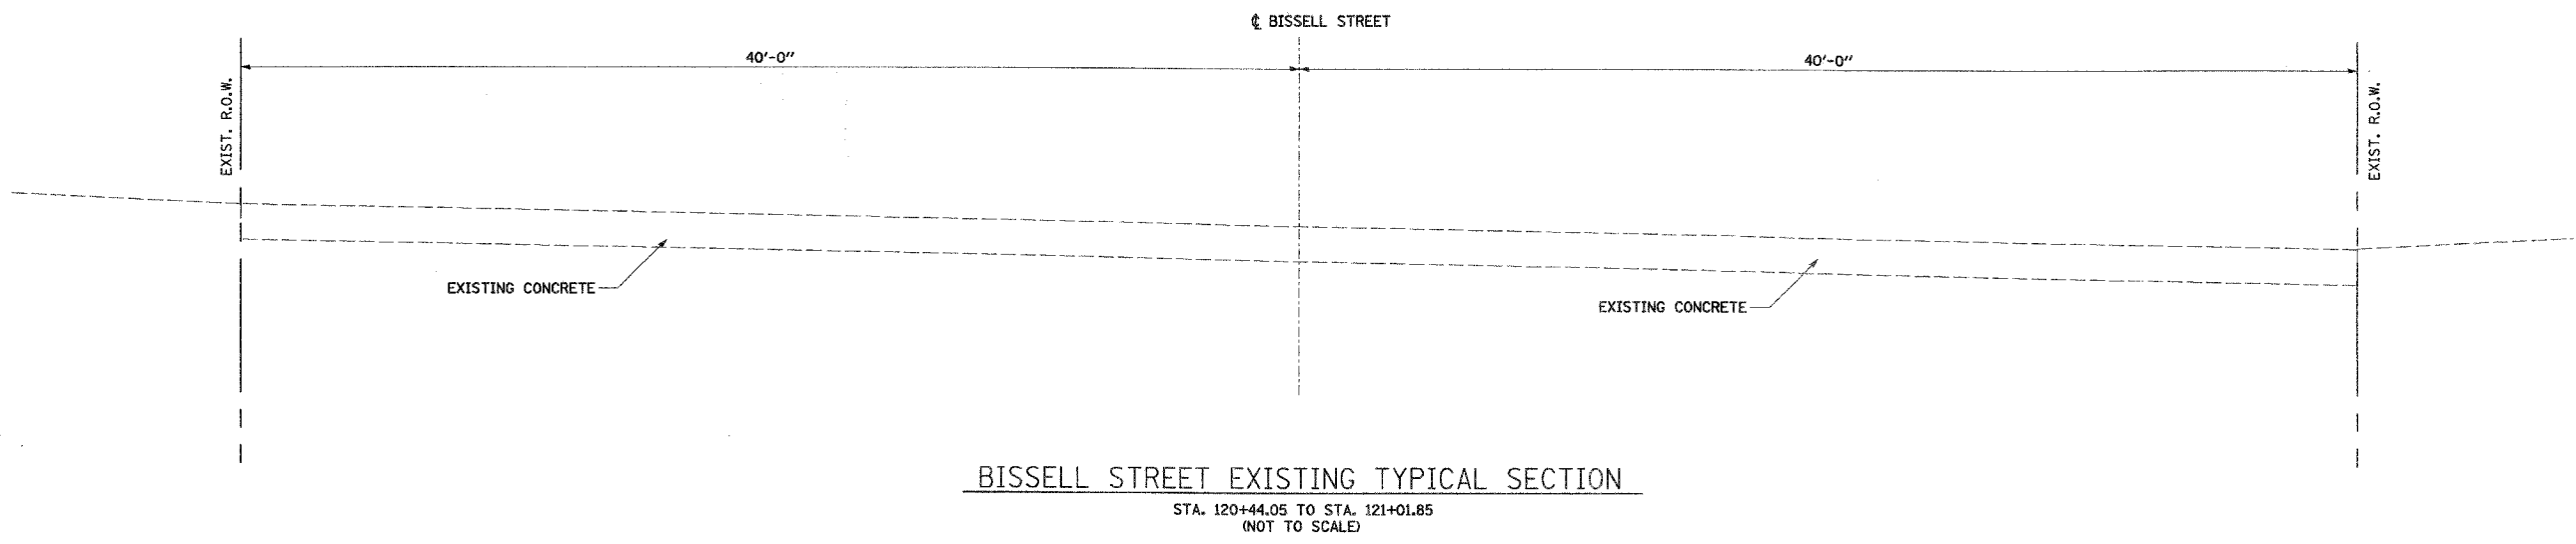

Juneau Associates, Inc. P.C.
CONSULTING ENGINEERS AND LAND SURVEYORS
2100 State Street, P.O. Box 1325
Granite City, Illinois 62040
Phone: (618) 377-1400 / (618) 452-3035
Fax: (618) 342-2041

100 North Research Drive
Edwardsville, Illinois 62025
Phone: (618) 468-0900 / (618) 458-0800
Fax: (618) 369-0941

EXISTING TYPICAL SECTIONS

BISSELL STREET
GRANITE CITY, ILLINOIS
SECTION No. 05-00001-00-WR

REVISIONS				SCALE:
NO.	DATE	BY	REMARKS	N.T.S.

DSN. BY:	BFK	DATE:	1/19/07	SHEET 6
DWN. BY:	JDH	DATE:	1/19/07	
CHKD. BY:	BFK	DATE:	1/19/07	
DWG. NO.	JOB NO. E061300	DGN. NAME:	TYP-EX	OF 102 SHTS