



F.A.U. RTE.	SECTION	COUNTY	TOTAL SHEETS	SHEET NO.
9104	05-00001-00-WR	MADISON	102	7
FED. ROAD DIST. NO. _ ILLINOIS		FED. AID PROJECT		
CONTRACT NO. 97314				

FINAL SURVEY	BY	DATE
SURVEYED		
NOTED		
NO. _____		
AREAS CHECKED		

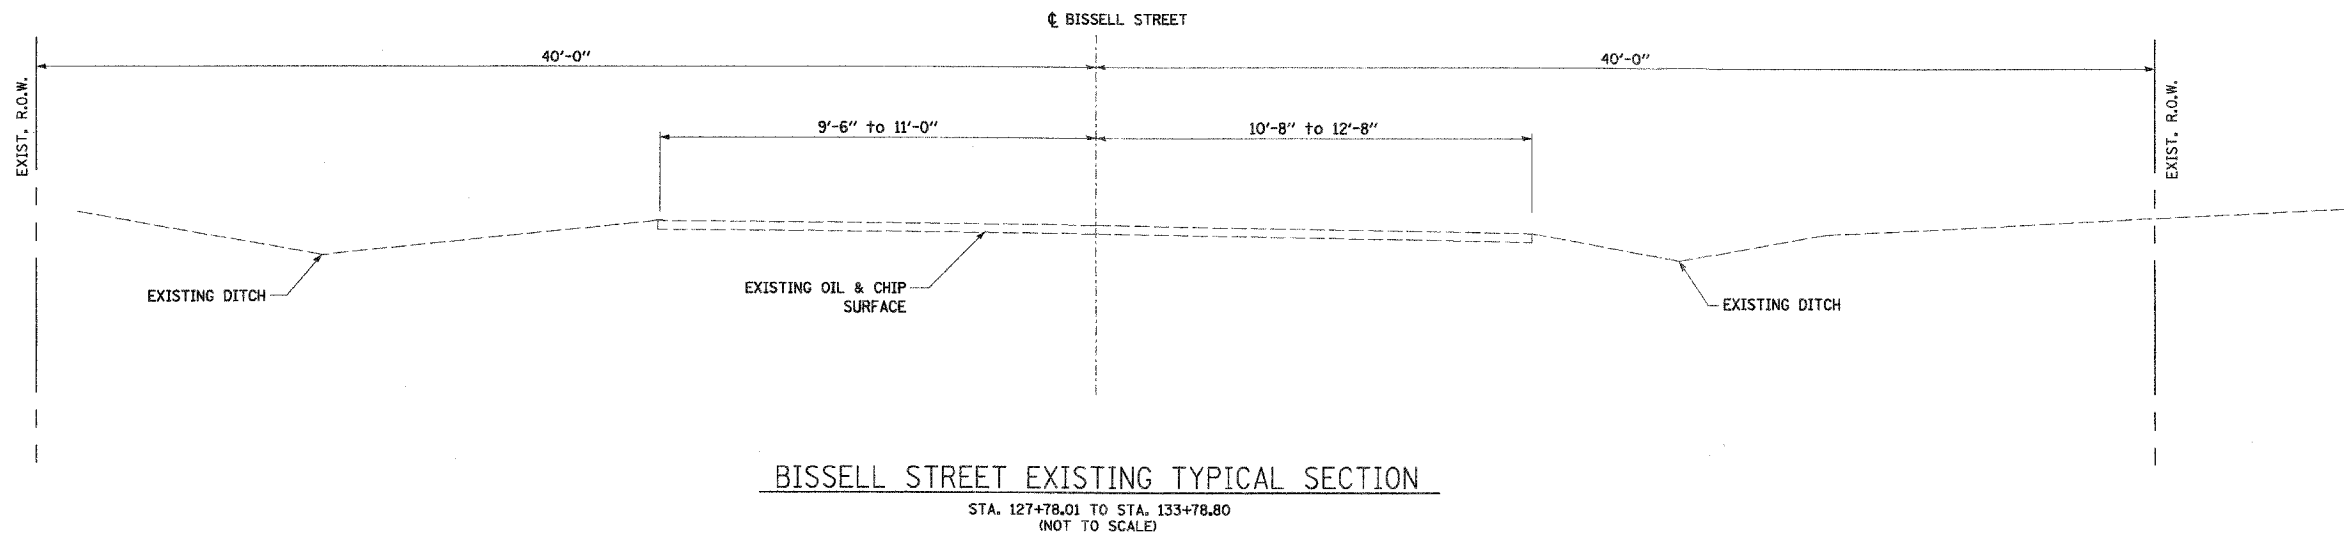

ORIGINAL SURVEY	BY	DATE
SURVEYED		
NOTED		
NO. _____		
AREAS CHECKED		

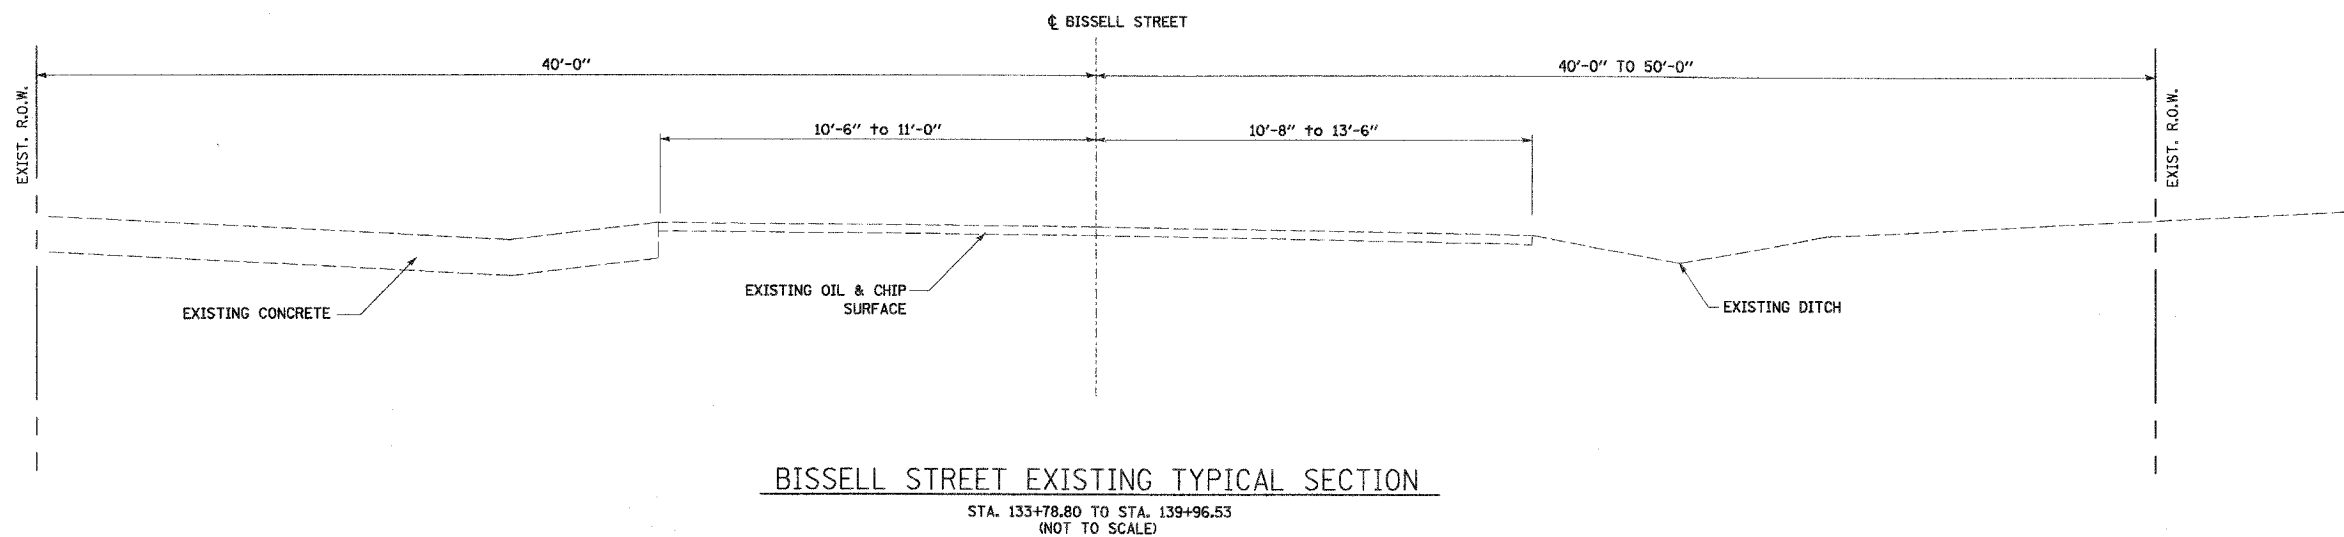

Juneau Associates, Inc. P.C.
CONSULTING ENGINEERS AND LAND SURVEYORS
1100 State Street, P.O. Box 1125 / 100 North Riverside Drive
Granite City, Illinois 62040 / Granite City, Illinois 62040
Phone: (618) 877-1400 / (618) 462-9531 / Phone: (618) 829-2800 / (618) 899-0860
Fax: (618) 462-0241 / Fax: (618) 309-0441

EXISTING TYPICAL SECTIONS

**BISSELL STREET
GRANITE CITY, ILLINOIS
SECTION No. 05-00001-00-WR**

REVISIONS			
NO.	DATE	BY	REMARKS

SCALE: N.T.S.			
DSN. BY:	BFK	DATE:	1/19/07
DWN. BY:	JDH	DATE:	1/19/07
CHK'D:	BFK	DATE:	1/19/07
JOB NO.	EO61300	DGN. NAME:	TYP-EX
			OF 102 SHTS

SHEET
7