


F.A.U. RTE.	SECTION	COUNTY	TOTAL SHEETS	SHEET NO.
9104	05-00001-00-WR	MADISON	102	8
FED. ROAD DIST. NO. ILLINOIS		FED. AID PROJECT		
CONTRACT NO. 97914				


FINAL SURVEYED	BY	DATE
SURVEY PLOTTED		
NOTE BOOK TEMPLATE		
AREAS CHECKED		
NO.		

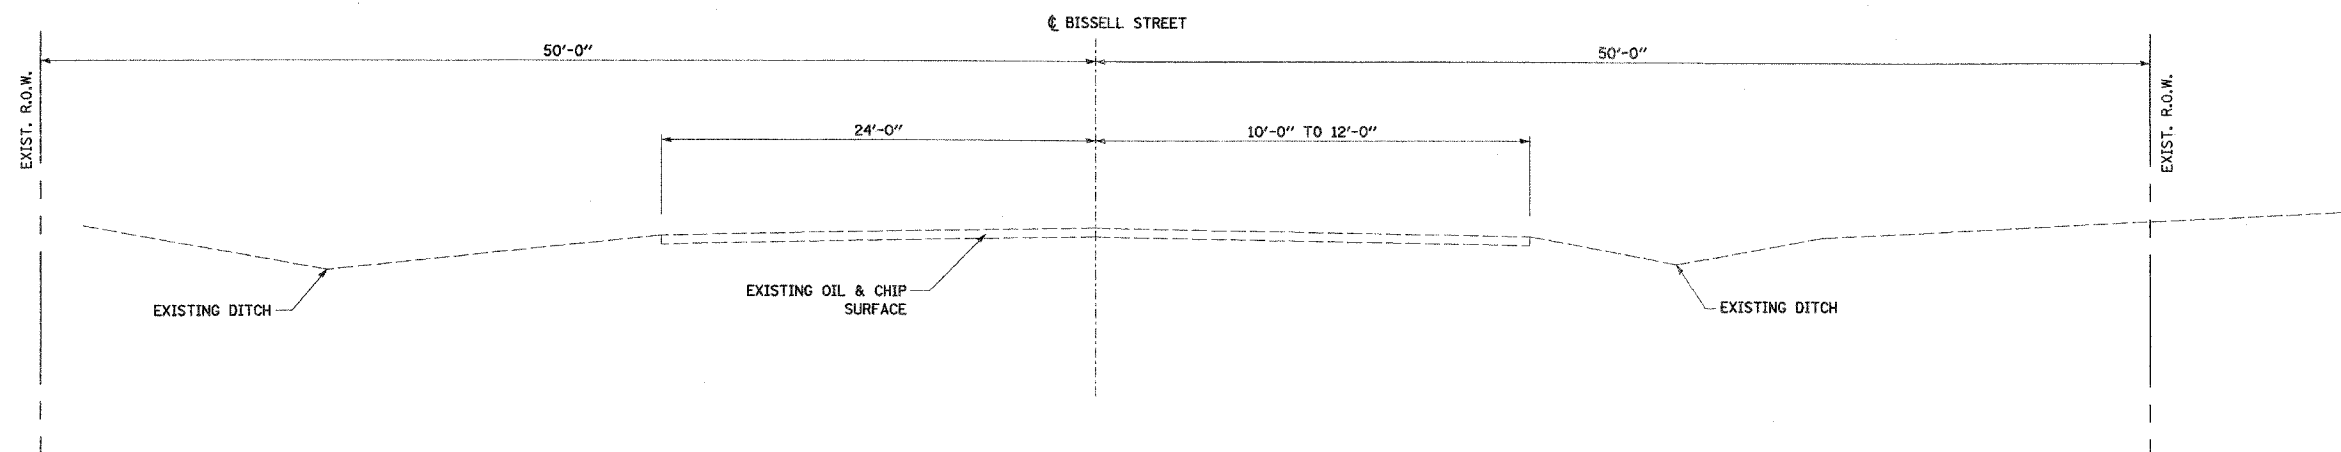

**BISSELL STREET EXISTING TYPICAL SECTION**

STA. 139+96.53 TO STA. 142+71.47  
(NOT TO SCALE)

ORIGINAL SURVEYED	BY	DATE
SURVEY PLOTTED		
NOTE BOOK TEMPLATE		
AREAS CHECKED		
NO.		

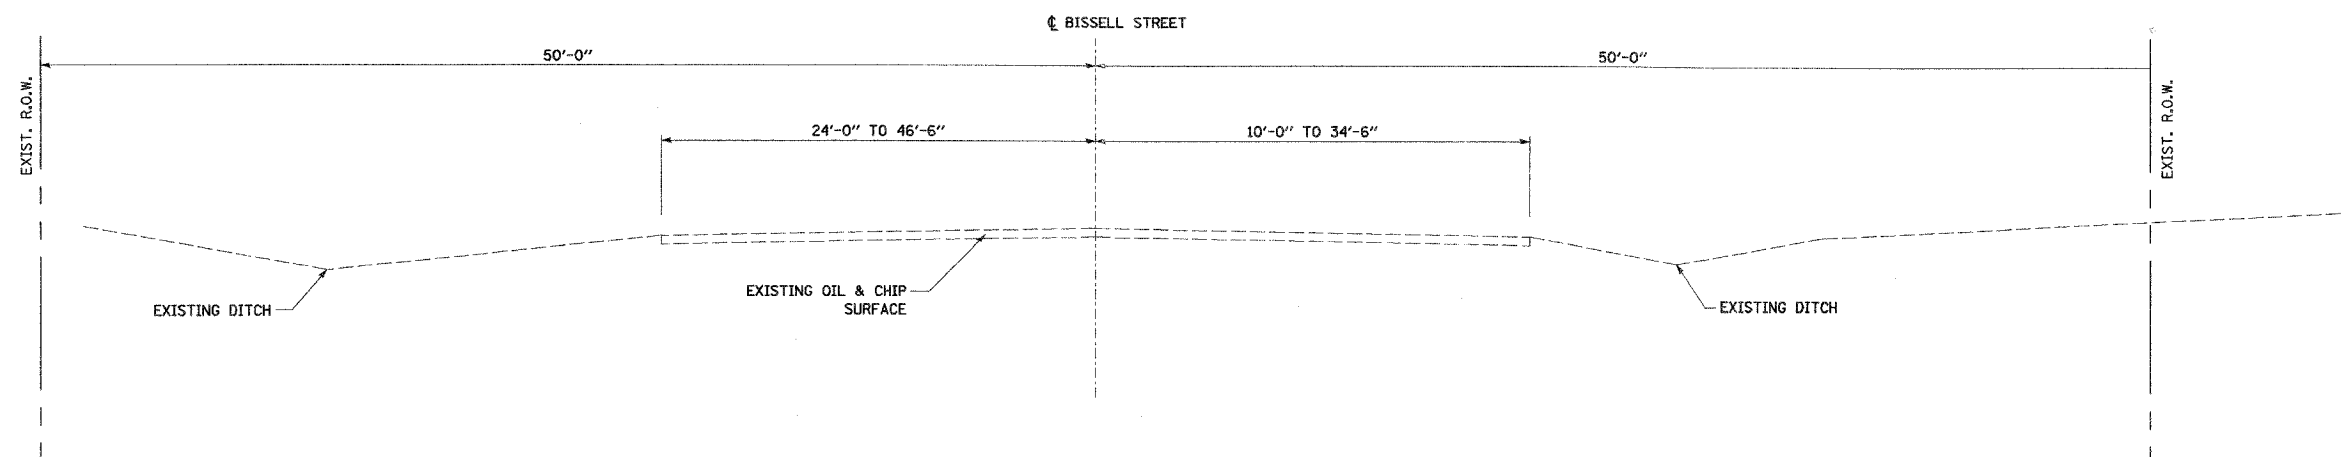

**BISSELL STREET EXISTING TYPICAL SECTION**

STA. 142+71.47 TO STA. 144+22.34  
(NOT TO SCALE)

**Juneau Associates, Inc. P.C.**  
CONSULTING ENGINEERS AND LAND SURVEYORS  
2100 State Street, P.O. Box 1328  
Granite City, Illinois 62040  
Phone: (618) 387-1400 / (618) 452-5531  
Fax: (618) 452-6541

100 North Research Drive  
Edwardsville, Illinois 62025  
Phone: (618) 383-2800 / (618) 885-0800  
Fax: (618) 383-0441

**EXISTING TYPICAL SECTIONS**  
**BISSELL STREET**  
**GRANITE CITY, ILLINOIS**  
**SECTION No. 05-00001-00-WR**

REVISIONS			
NO.	DATE	BY	REMARKS

SCALE: N.T.S.	
DSN. BY: BFK	DATE: 1/19/07
DWN. BY: JDH	DATE: 1/19/07
CHK'D: BFK	DATE: 1/19/07
DWG. NO.	JOB NO. E061300 DGN. NAME: TYP-EX OF 102 SHTS

SHEET  
**8**