


F.A.U. RTE.	SECTION	COUNTY	TOTAL SHEETS	SHEET NO.
9104 05-00001-00-WR		MADISON	102	11
FED. ROAD DIST. NO.	ILLINOIS	FED. AID PROJECT		
			CONTRACT NO. 97314	


BY	DATE
SURVEYED	DATE
PLOTTED	DATE
TEMPLATE	DATE
AREAS CHECKED	
NO.	

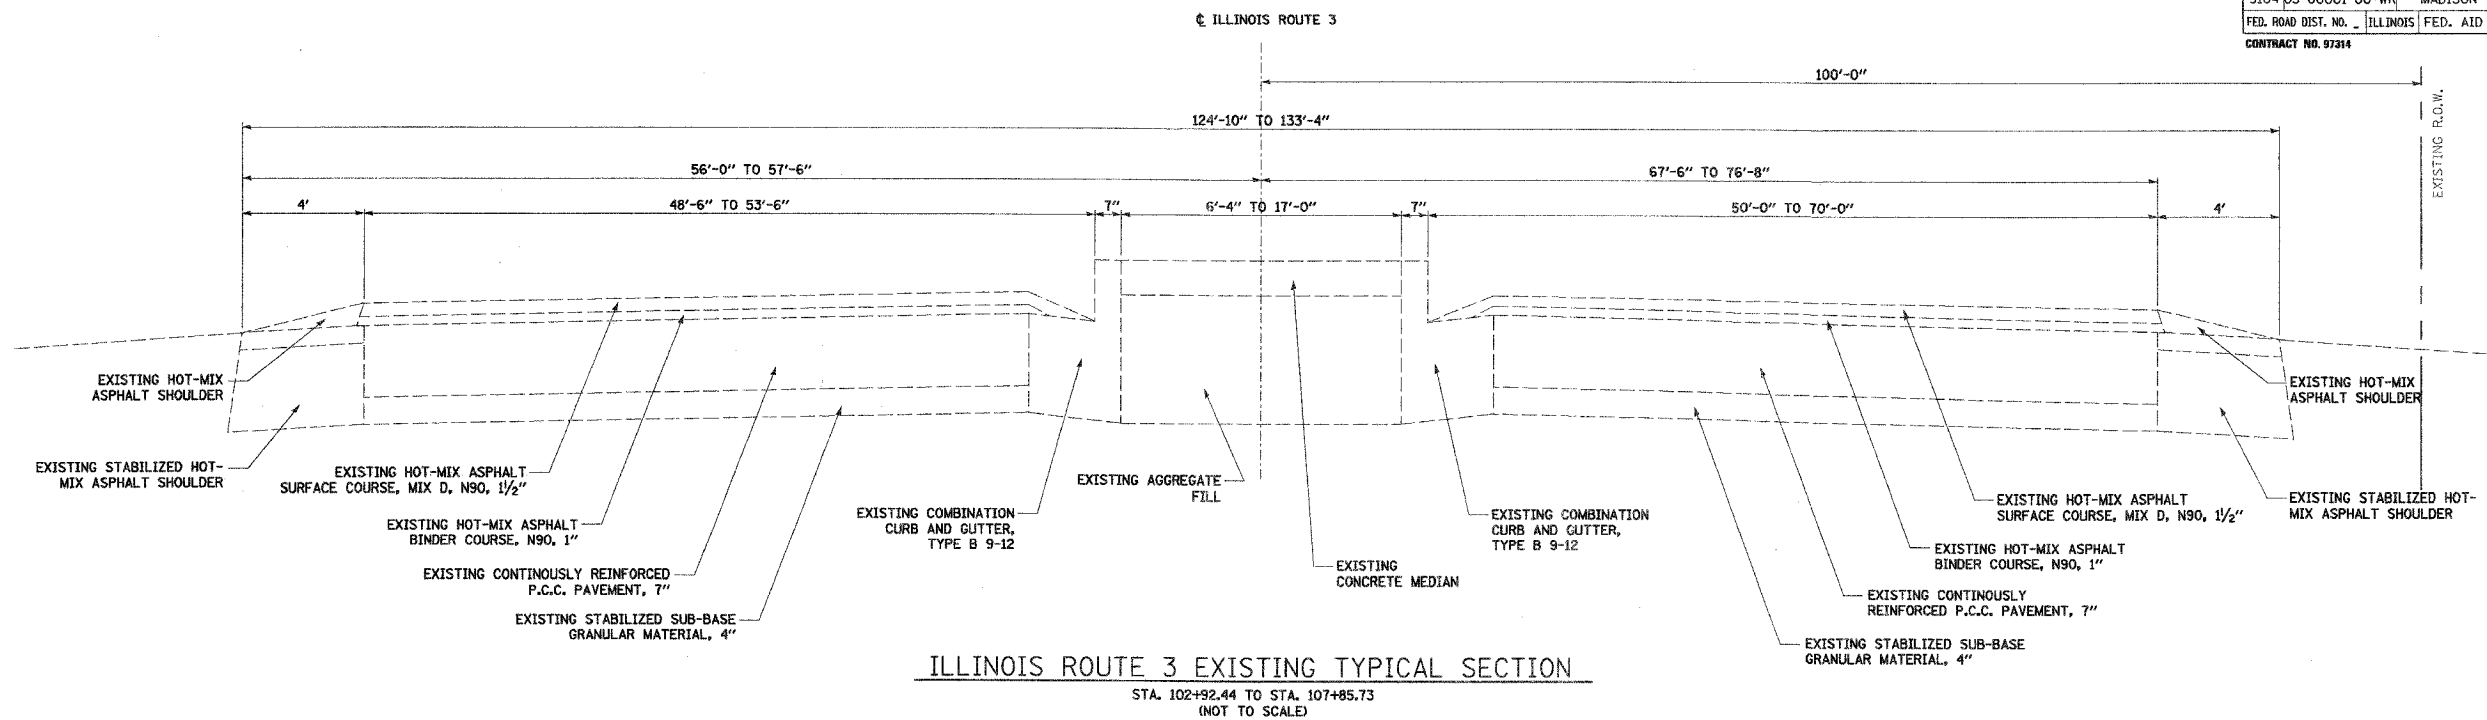

ILLINOIS ROUTE 3 EXISTING TYPICAL SECTION

STA. 102+92.44 TO STA. 107+85.73
(NOT TO SCALE)

BY	DATE
ORIGINAL SURVEY	DATE
PLOTTED	DATE
TEMPLATE	DATE
AREAS CHECKED	
NO.	

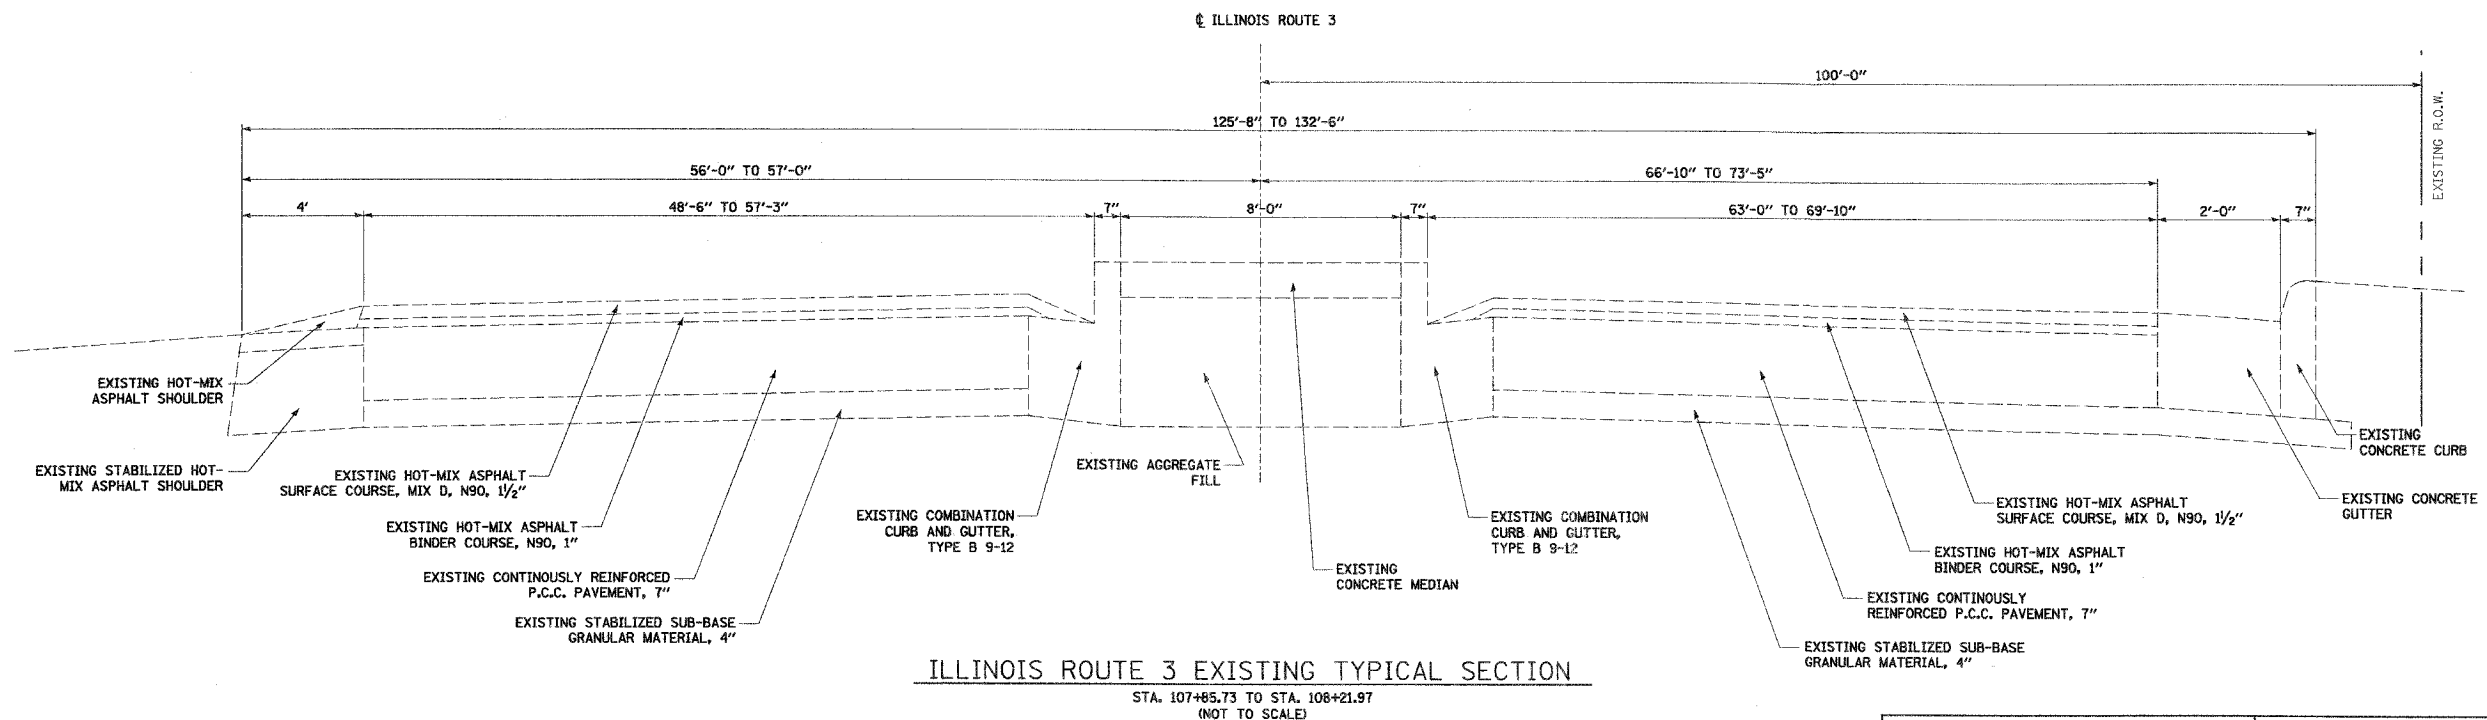

ILLINOIS ROUTE 3 EXISTING TYPICAL SECTION

STA. 107+85.73 TO STA. 108+21.97
(NOT TO SCALE)

Juneau Associates, Inc. P.C.
CONSULTING ENGINEERS AND LAND SURVEYORS
2100 State Street, P.O. Box 1125
Madison, WI 53703-1125
Phone: (608) 261-1125 Fax: (608) 261-1125
100 North Research Drive
Madison, WI 53705-1205
Phone: (608) 265-0800/1418 555-0800
Fax: (608) 265-0841

EXISTING TYPICAL SECTIONS

**BISSELL STREET
MADISON, ILLINOIS
SECTION No. 05-00001-00-WR**

REVISIONS			
NO.	DATE	BY	REMARKS

SCALE: N.T.S.			
DSN. BY:	BFK	DATE:	12/21/06
DWN. BY:	JDH	DATE:	12/21/06
CHK'D:	BFK	DATE:	12/21/06
DWG. NO.	E061300	DGN. NAME:	TYP-EX
		OF 102 SHTS	