


F.A.U. RTE.	SECTION	COUNTY	TOTAL SHEETS	SHEET NO.
9104 05-00001-00-WR		MADISON	102	12
FED. ROAD DIST. NO. - ILLINOIS		FED. AID PROJECT		
CONTRACT NO. 07314				

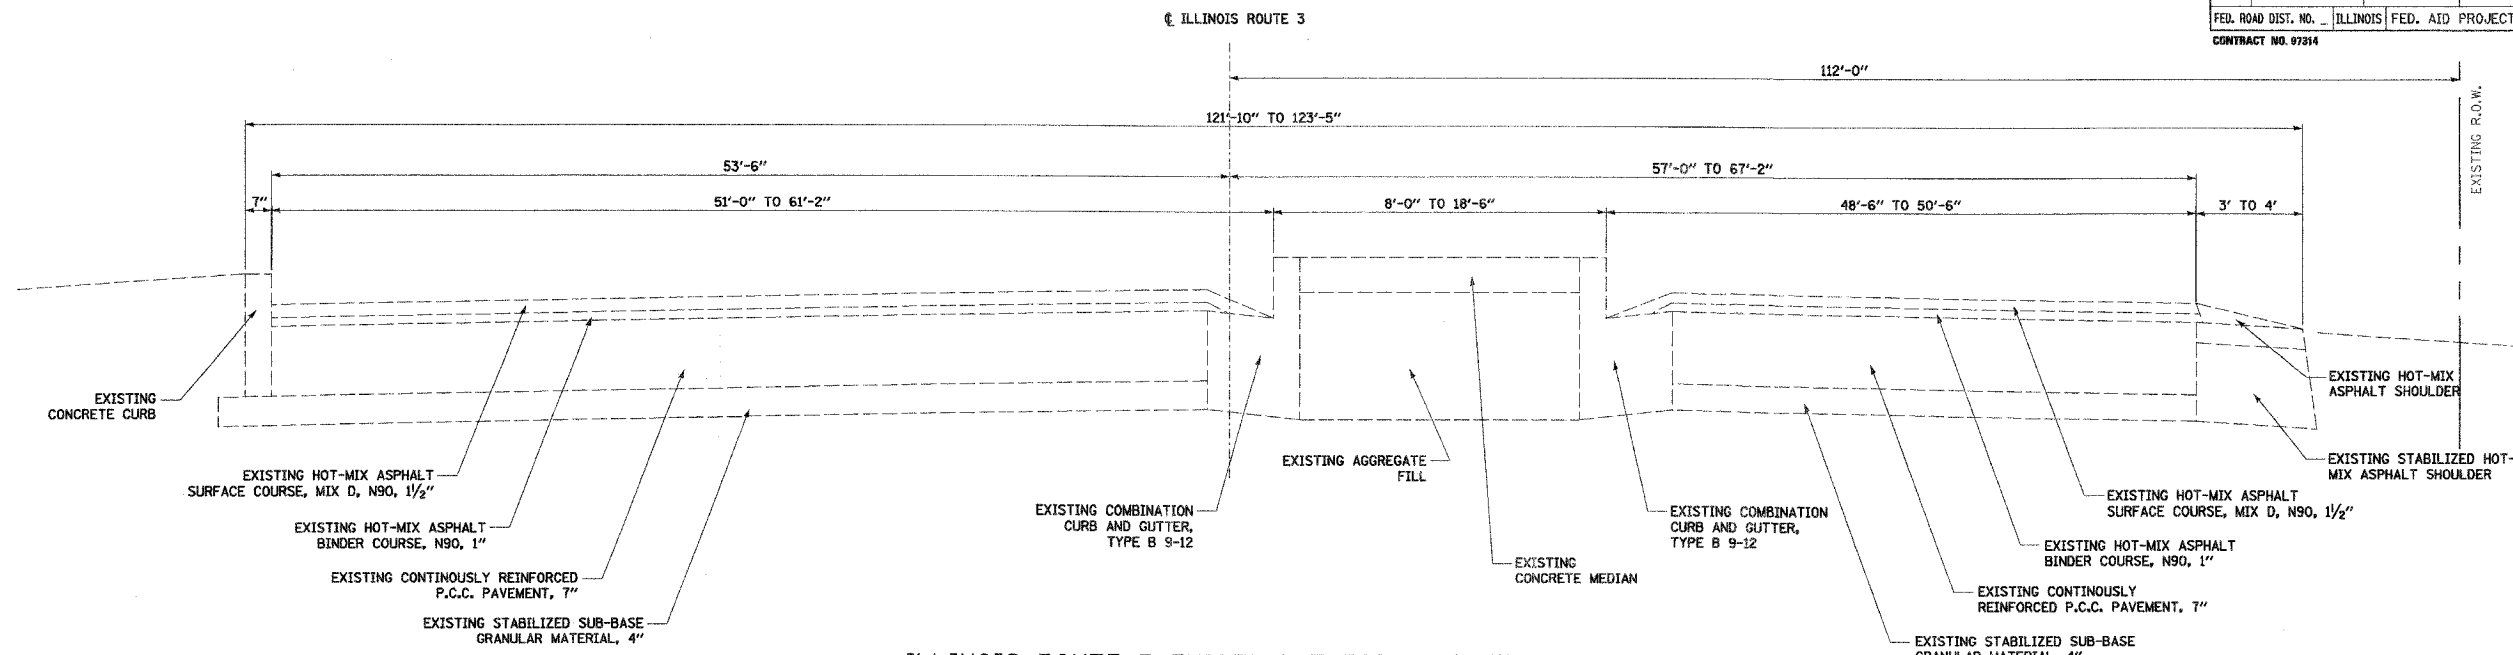

**ILLINOIS ROUTE 3 EXISTING TYPICAL SECTION**  
 STA. 111+87.85 TO STA. 114+52.31  
 (NOT TO SCALE)

FINAL SURVEY PLOTTED	BY	DATE
NOTE BOOK TEMPLATE AREAS CHECKED		
NO.		

ORIGINAL SURVEY PLOTTED	BY	DATE
NOTE BOOK TEMPLATE AREAS CHECKED		
NO.		

<p><b>Juneau Associates, Inc. P.C.</b>          CONSULTING ENGINEERS AND LAND SURVEYORS          2100 North Street, P.O. Box 1325, Madison, WI 53703          Phone: (608) 271-1400 / (608) 271-1402 / (608) 271-1404          Fax: (608) 271-0541</p>		<p><b>EXISTING TYPICAL SECTIONS</b></p> <p><b>BISSELL STREET</b>  <b>MADISON, ILLINOIS</b>  <b>SECTION No. 05-00001-00-WR</b></p>	
<p>SCALE: N.T.S.</p>		<p>DSN. BY: BFK DATE: 12/21/06</p>	
<p>DWG. NO.</p>		<p>DWN. BY: JDH DATE: 12/21/06</p>	
<p>NO. DATE BY REMARKS</p>		<p>CHK'D: BFK DATE: 12/21/06</p>	
<p>JOB NO. E061300 DGN. NAME: TYP-EX</p>		<p>SHEET 12 OF 102 SHTS</p>	