



☪ BISSELL STREET

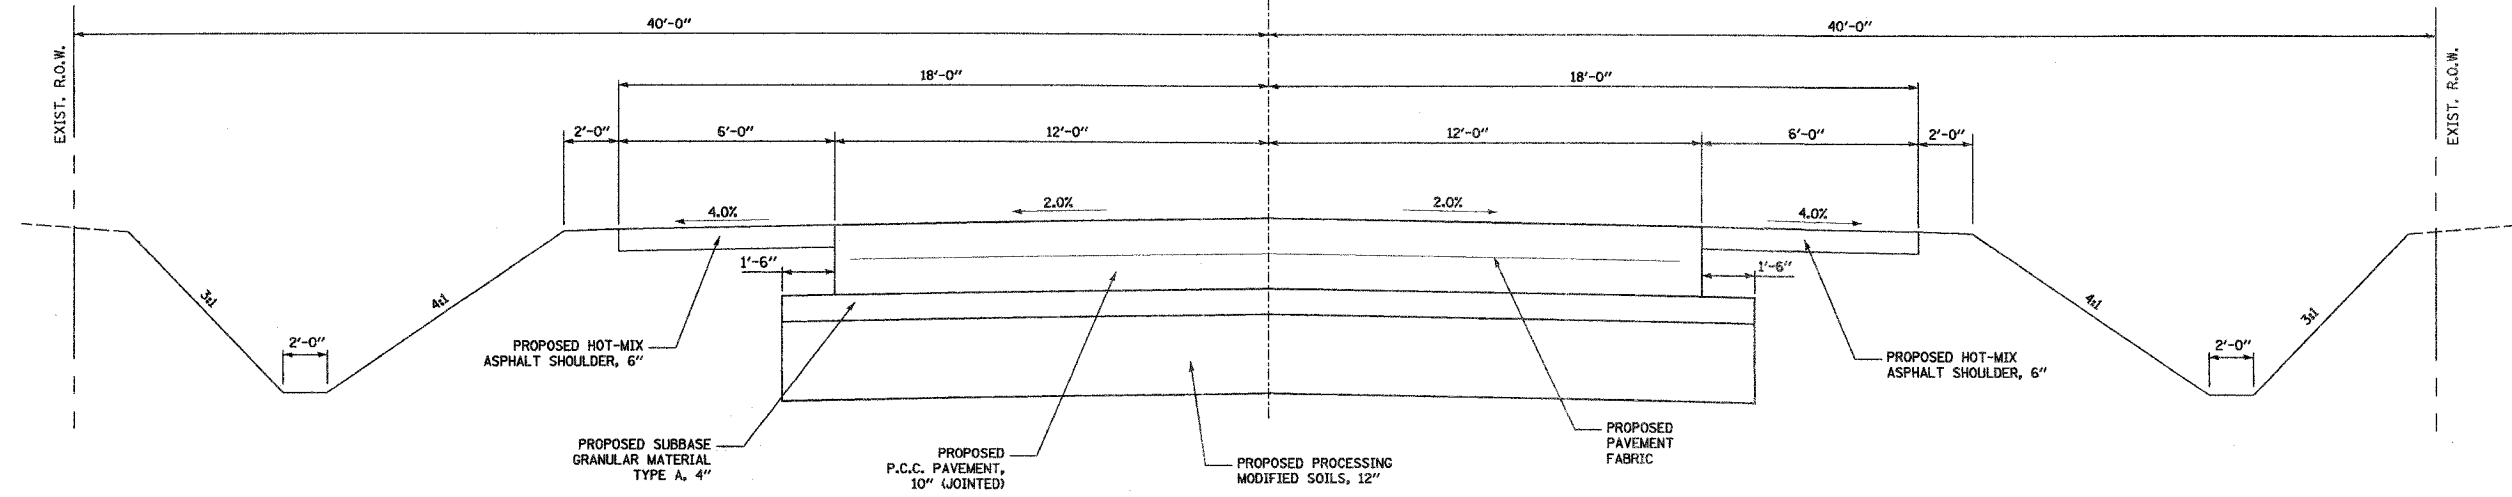

BISSELL STREET PROPOSED TYPICAL SECTION

STA. 124+07.29 TO STA. 133+05.77  
N.T.S.

☪ BISSELL STREET

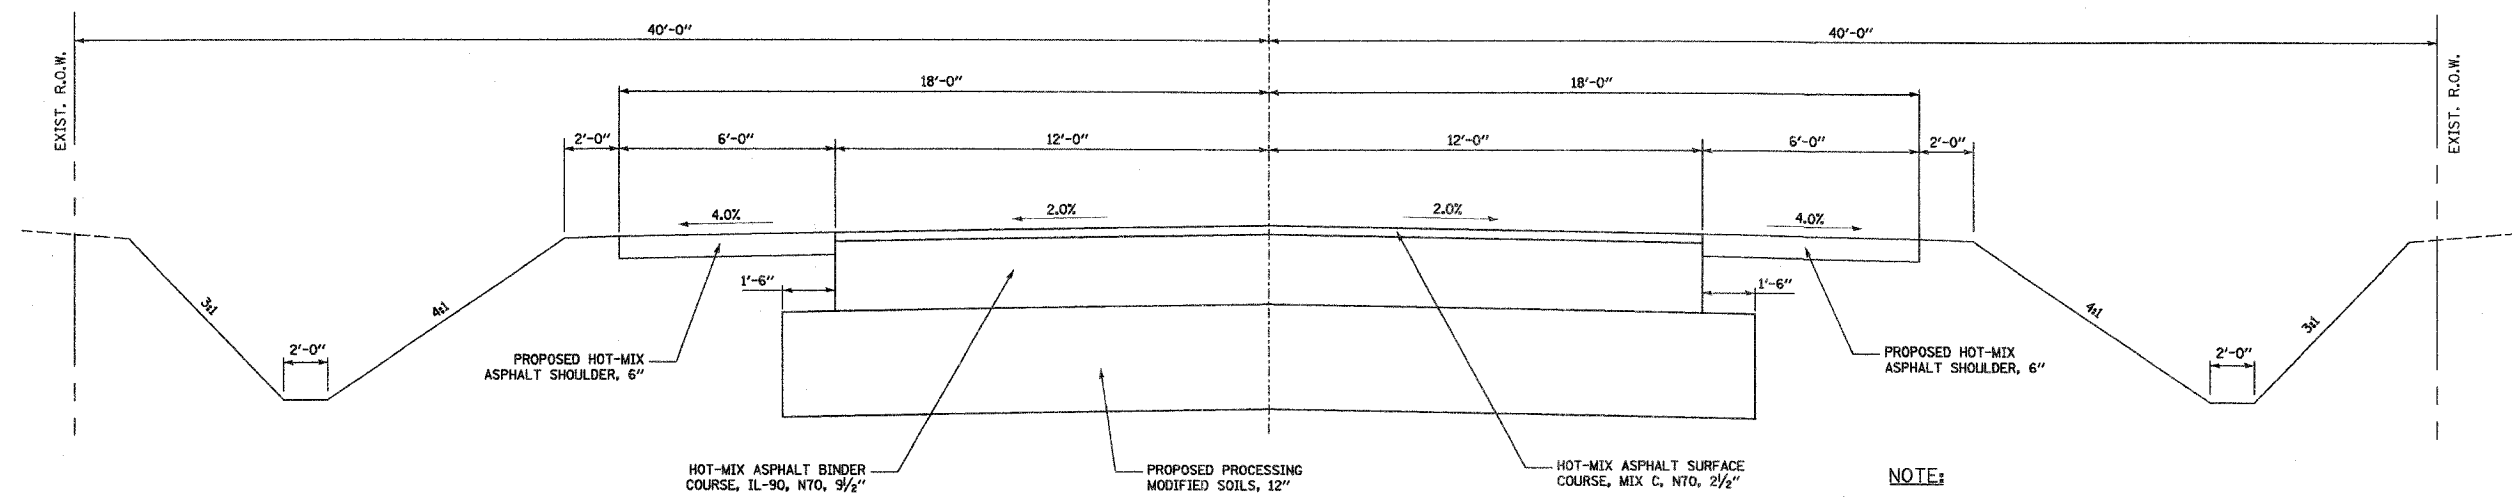

BISSELL STREET PROPOSED TYPICAL SECTION

STA. 133+21.77 TO STA. 133+51.95  
N.T.S.

**NOTE:**

1. MAXIMUM TRANSVERSE JOINT SPACING FOR 10" P.C.C. PAVEMENT IS 15.0'.

**NOTE:**

1. MAXIMUM TRANSVERSE JOINT SPACING FOR 10" P.C.C. PAVEMENT IS 15.0'.

BY	DATE
FINAL SURVEYED	
SURVEY PLOTTED	
NOTE BOOK	
TEMPLATE	
AREAS	
CHECKED	
NO.	

BY	DATE
ORIGINAL SURVEYED	
SURVEY PLOTTED	
NOTE BOOK	
TEMPLATE	
AREAS	
CHECKED	
NO.	

**Juneau Associates, Inc. P.C.**  
CONSULTING ENGINEERS AND LAND SURVEYORS  
2100 State Street, P.O. Box 1322  
Granite City, Illinois 62040  
Phone: (618) 952-1400 / (618) 952-5525  
Fax: (618) 952-5541

**PROPOSED TYPICAL SECTIONS**  
**BISSELL STREET**  
**GRANITE CITY, ILLINOIS**  
SECTION No. 05-00001-00-WR

REVISIONS			
NO.	DATE	BY	REMARKS
DWG. NO.			

SCALE: N.T.S.			
DSN. BY:	BFK	DATE:	1/19/07
DWN. BY:	JDH	DATE:	1/19/07
CHKD:	BFK	DATE:	1/19/07
JOB NO.	E061300	DGN. NAME:	TYP-PROP OF 102 SHS
SHEET		14	