



F.A.U. SECTION	COUNTY	TOTAL SHEETS	SHEET NO.
9104 05-00001-00-WR	MADISON	102	45
FED. ROAD DIST. NO.	ILLINOIS	FED. AID PROJECT	
CONTRACT NO. 07314			

FINAL SURVEYED SURVEY PLOTTED	BY	DATE
NOTE BOOK TEMPLATE AREAS CHECKED		
NO.		

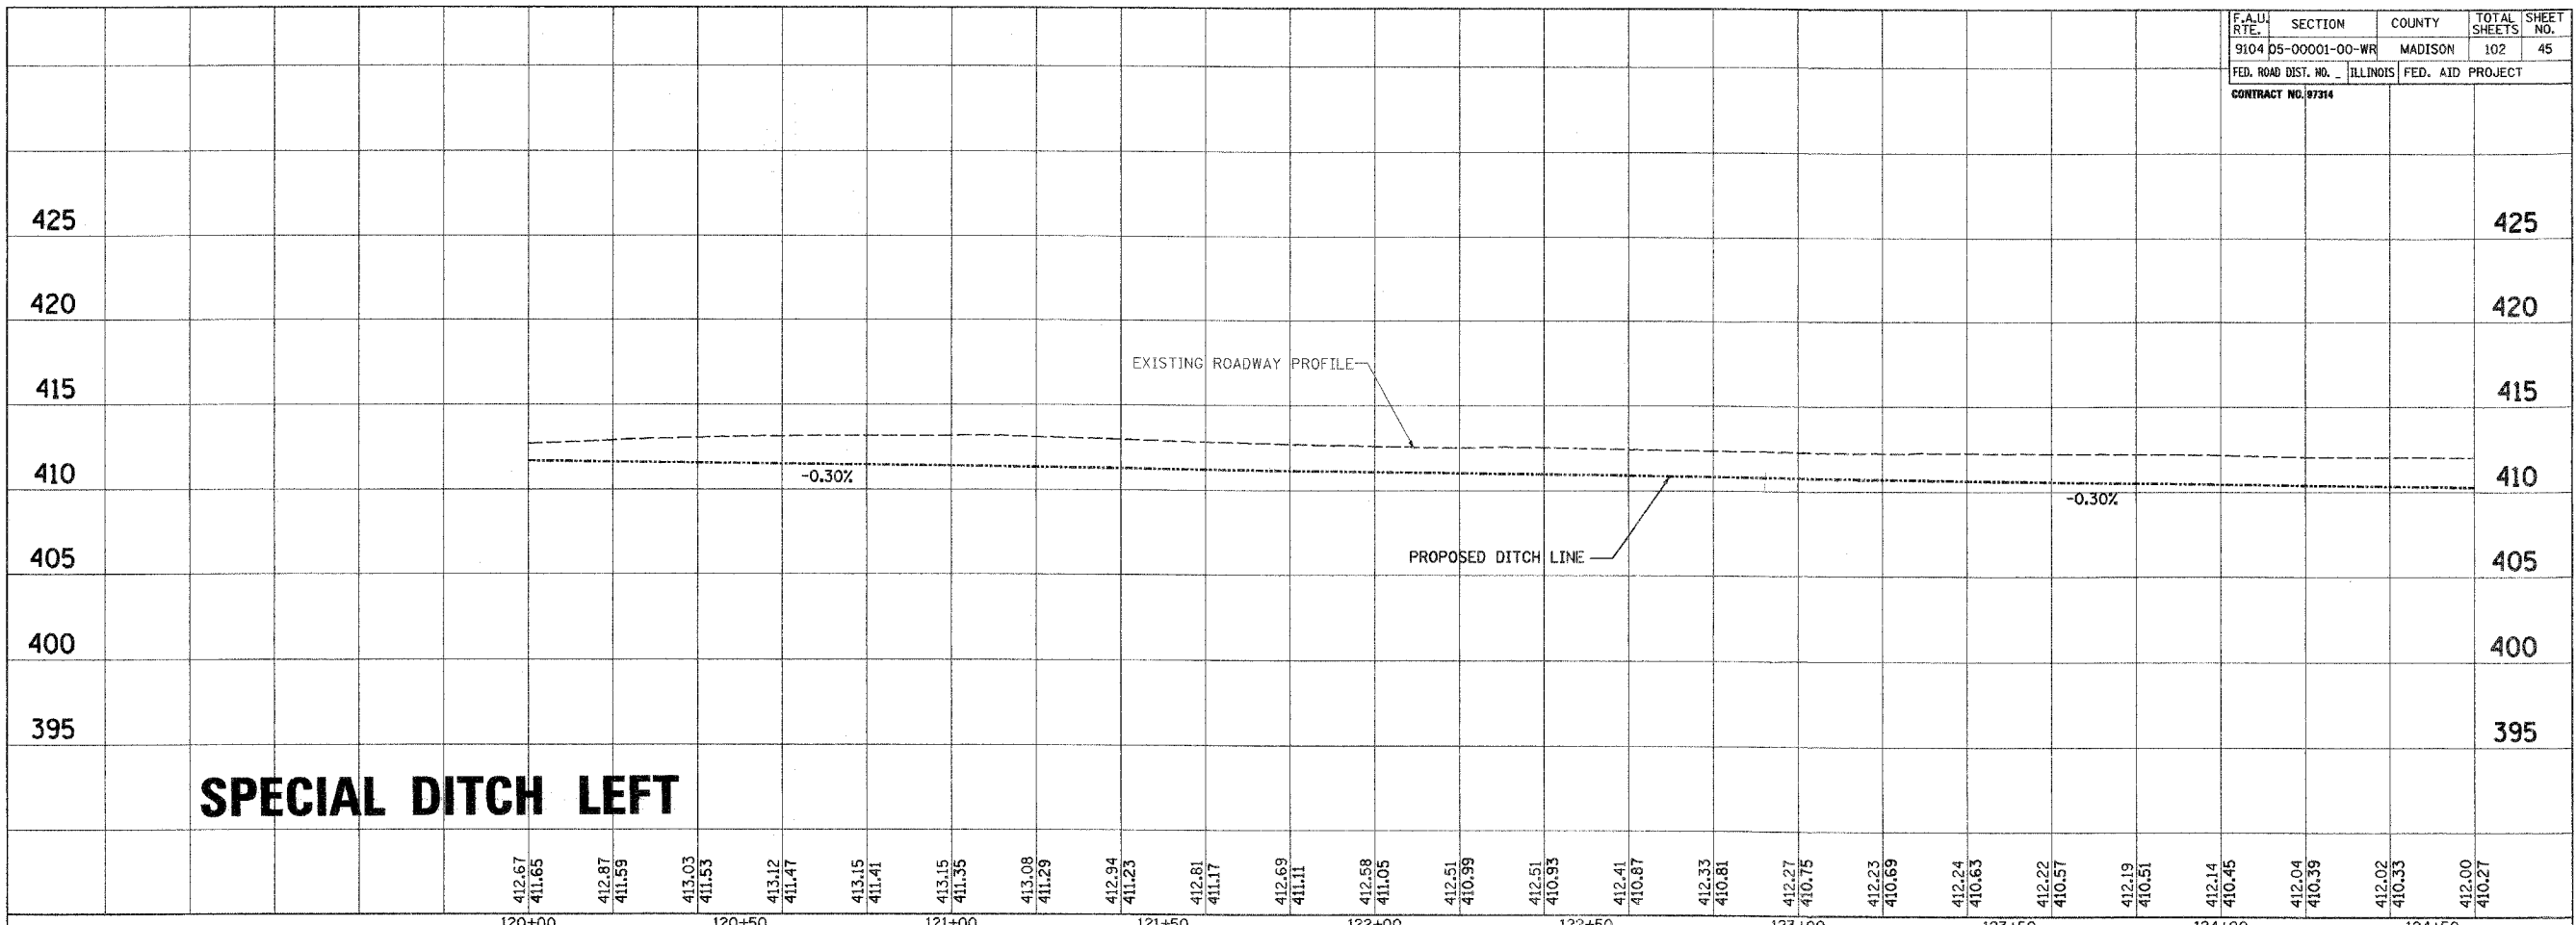

ORIGINAL SURVEYED SURVEY PLOTTED	BY	DATE
NOTE BOOK TEMPLATE AREAS CHECKED		
NO.		

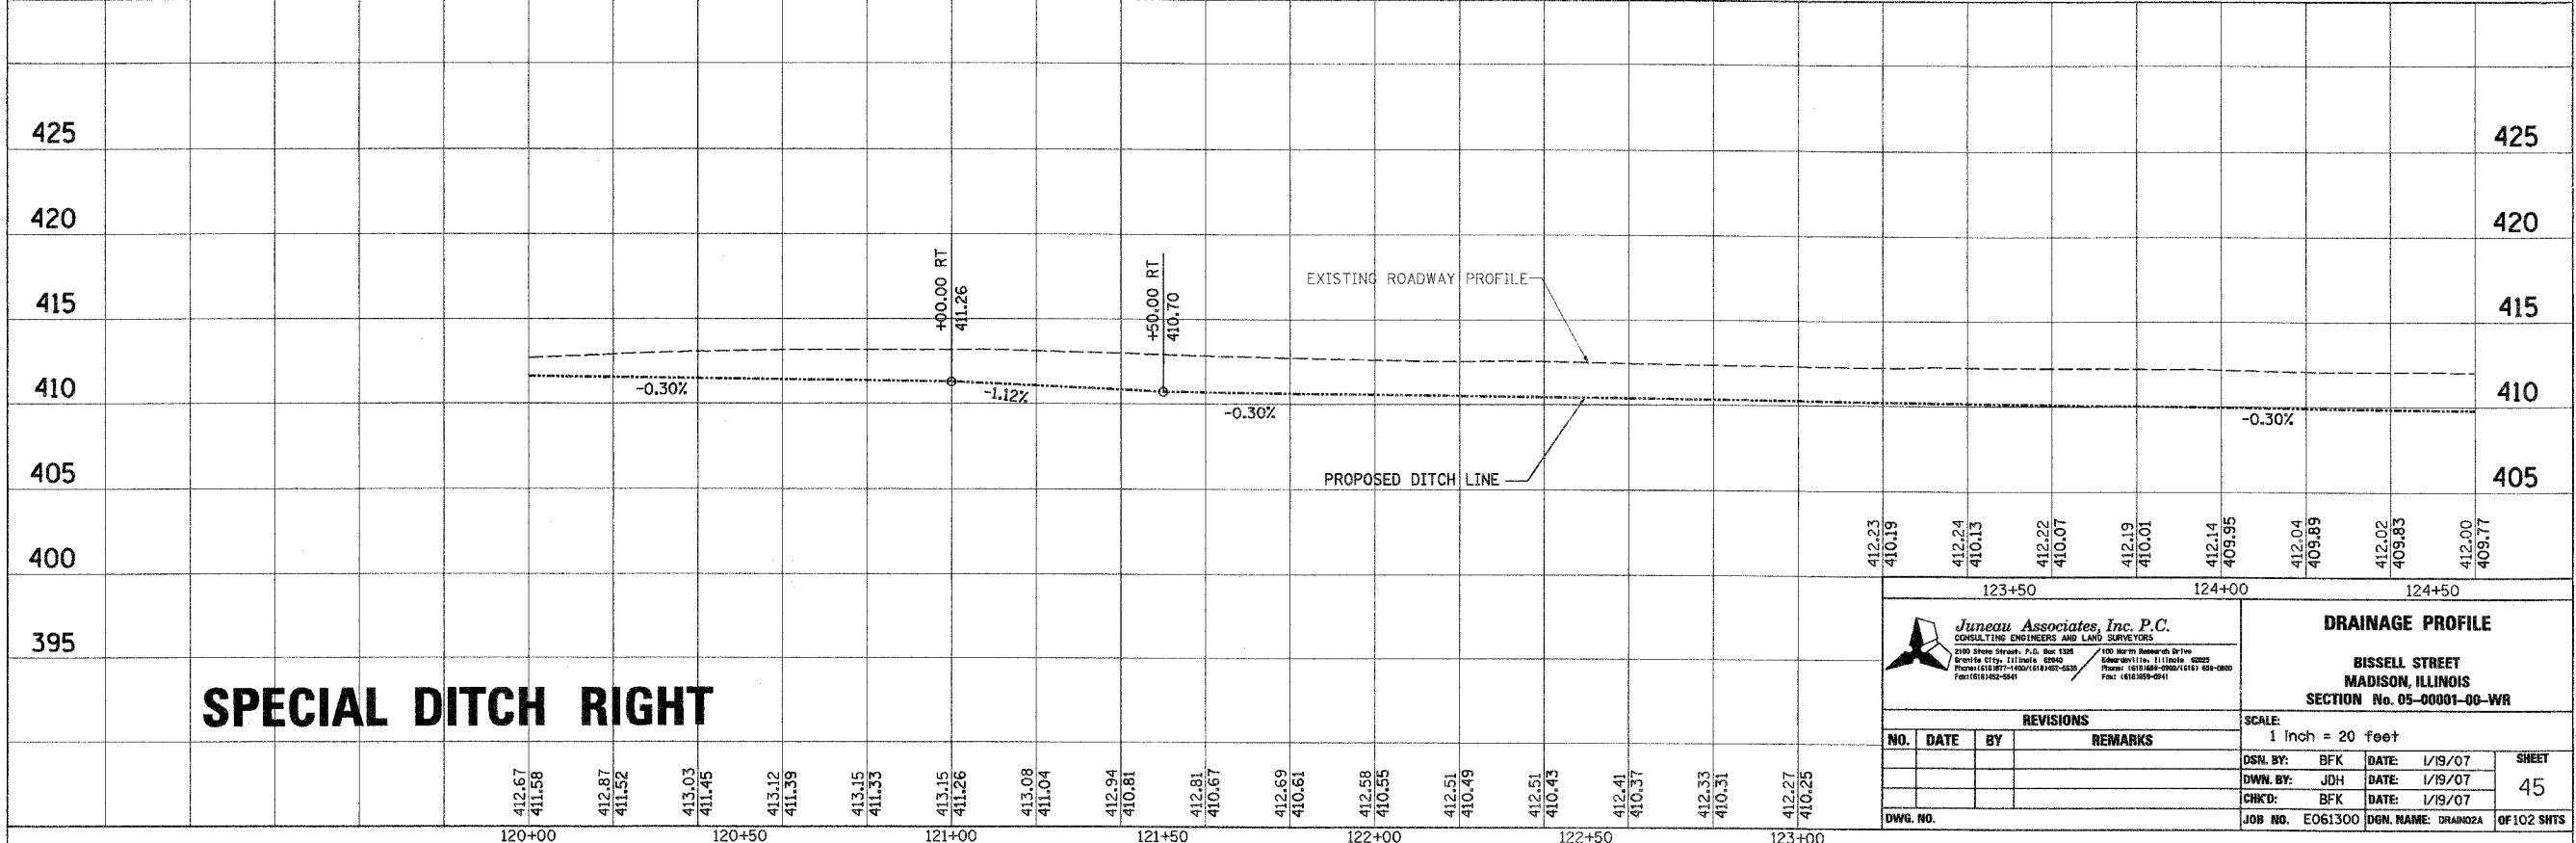

**Juneau Associates, Inc. P.C.**  
CONSULTING ENGINEERS AND LAND SURVEYORS  
2000 Stone Street, P.O. Box 1208  
Springfield, Illinois 62702  
Phone: (618) 277-1400 / (618) 277-5335  
Fax: (618) 277-5341

**DRAINAGE PROFILE**  
**BISSELL STREET**  
**MADISON, ILLINOIS**  
**SECTION No. 05-00001-00-WR**

REVISIONS			
NO.	DATE	BY	REMARKS

SCALE: 1 inch = 20 feet			
DSN. BY:	BFK	DATE:	1/19/07
DWN. BY:	JDH	DATE:	1/19/07
CHKD. BY:	BFK	DATE:	1/19/07
DWG. NO.	JOB NO. E061300	DEN. NAME:	DRAINDRA
			OF 102 SHTS