



BY	DATE
FINAL SURVEYED	
SURVEY PLOTTED	
NOTE BOOK	
TEMPLATE	
AREAS	
CHECKED	
NO.	

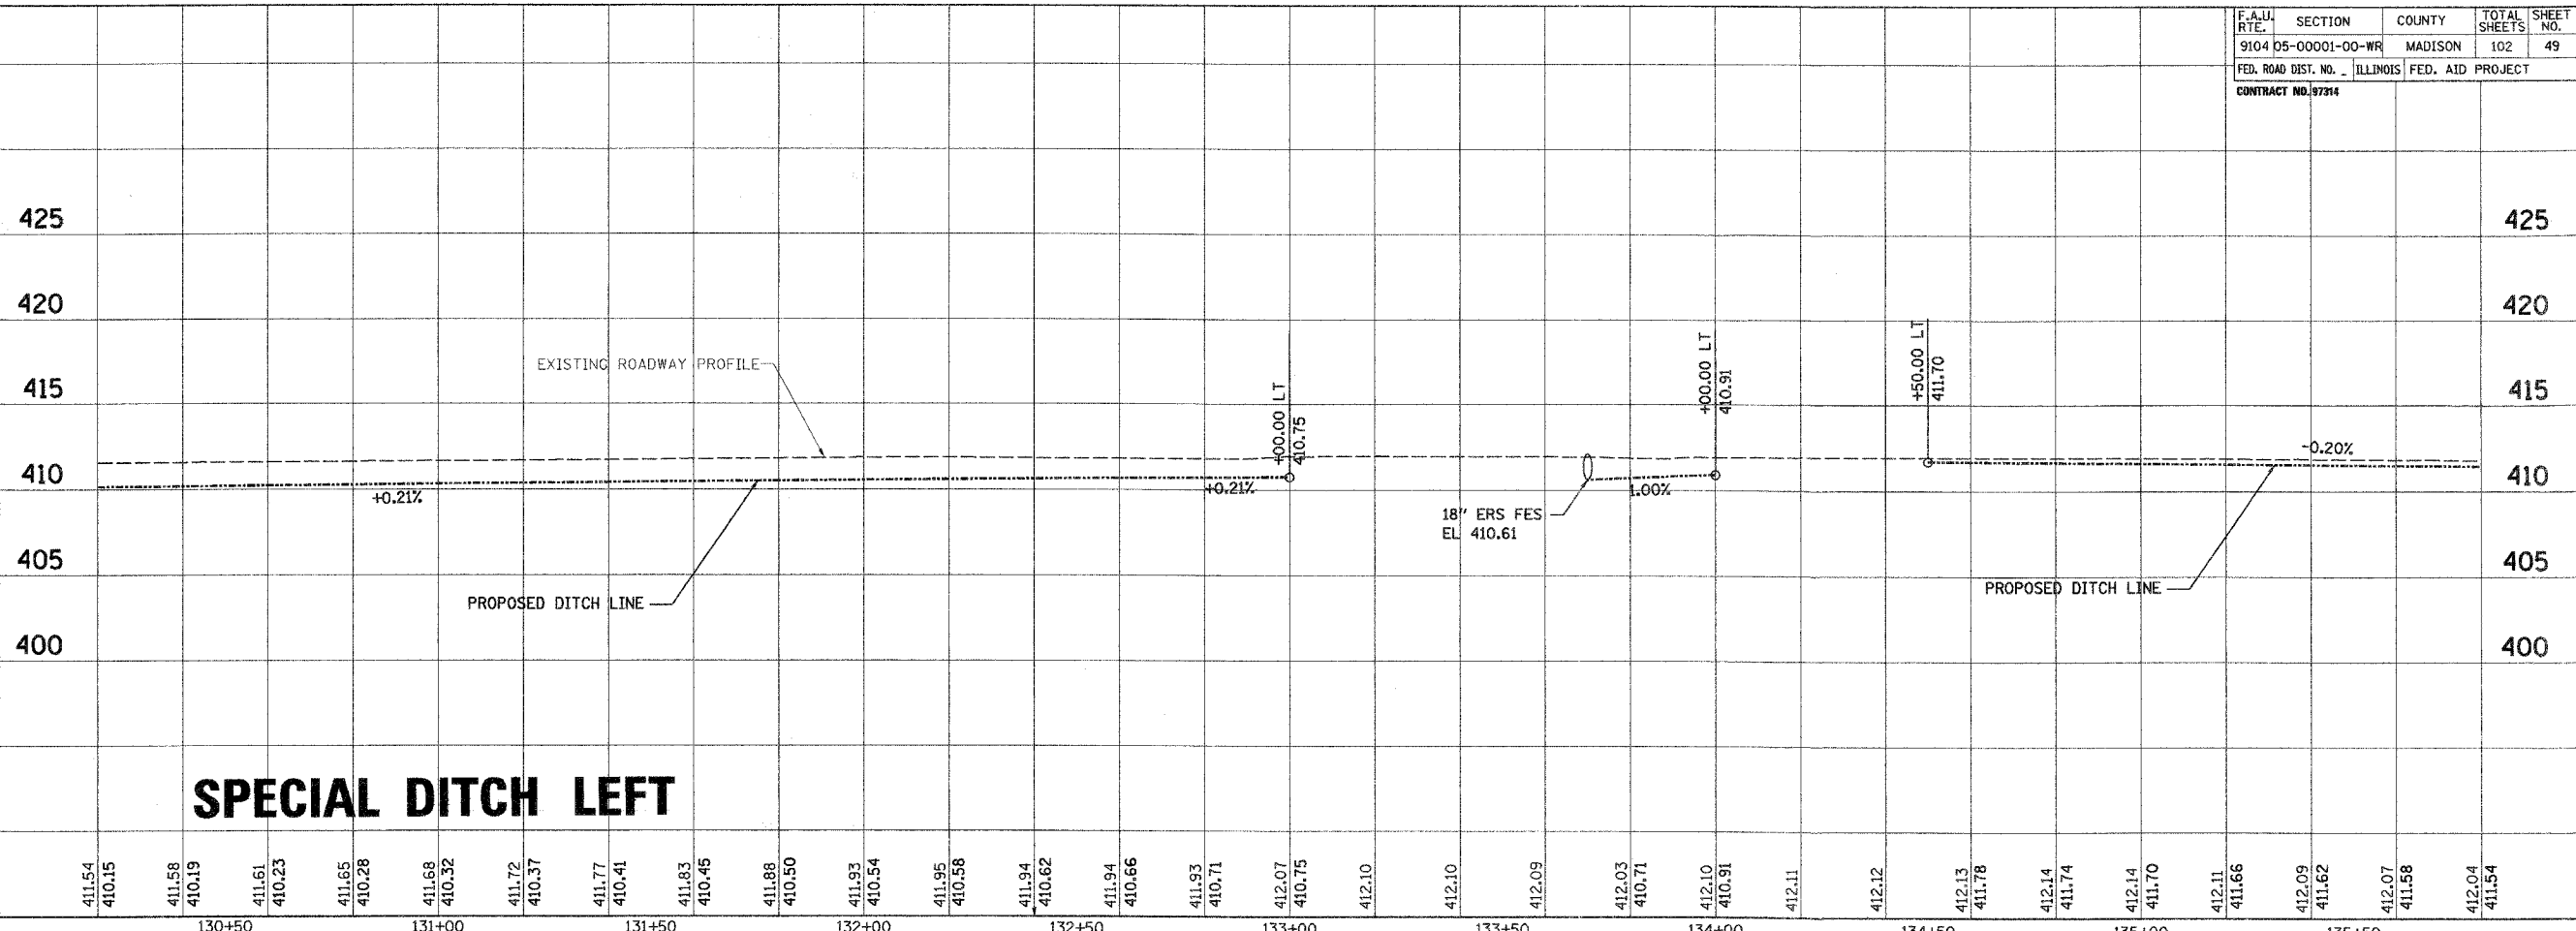

BY	DATE
ORIGINAL SURVEYED	
SURVEY PLOTTED	
NOTE BOOK	
TEMPLATE	
AREAS	
CHECKED	
NO.	

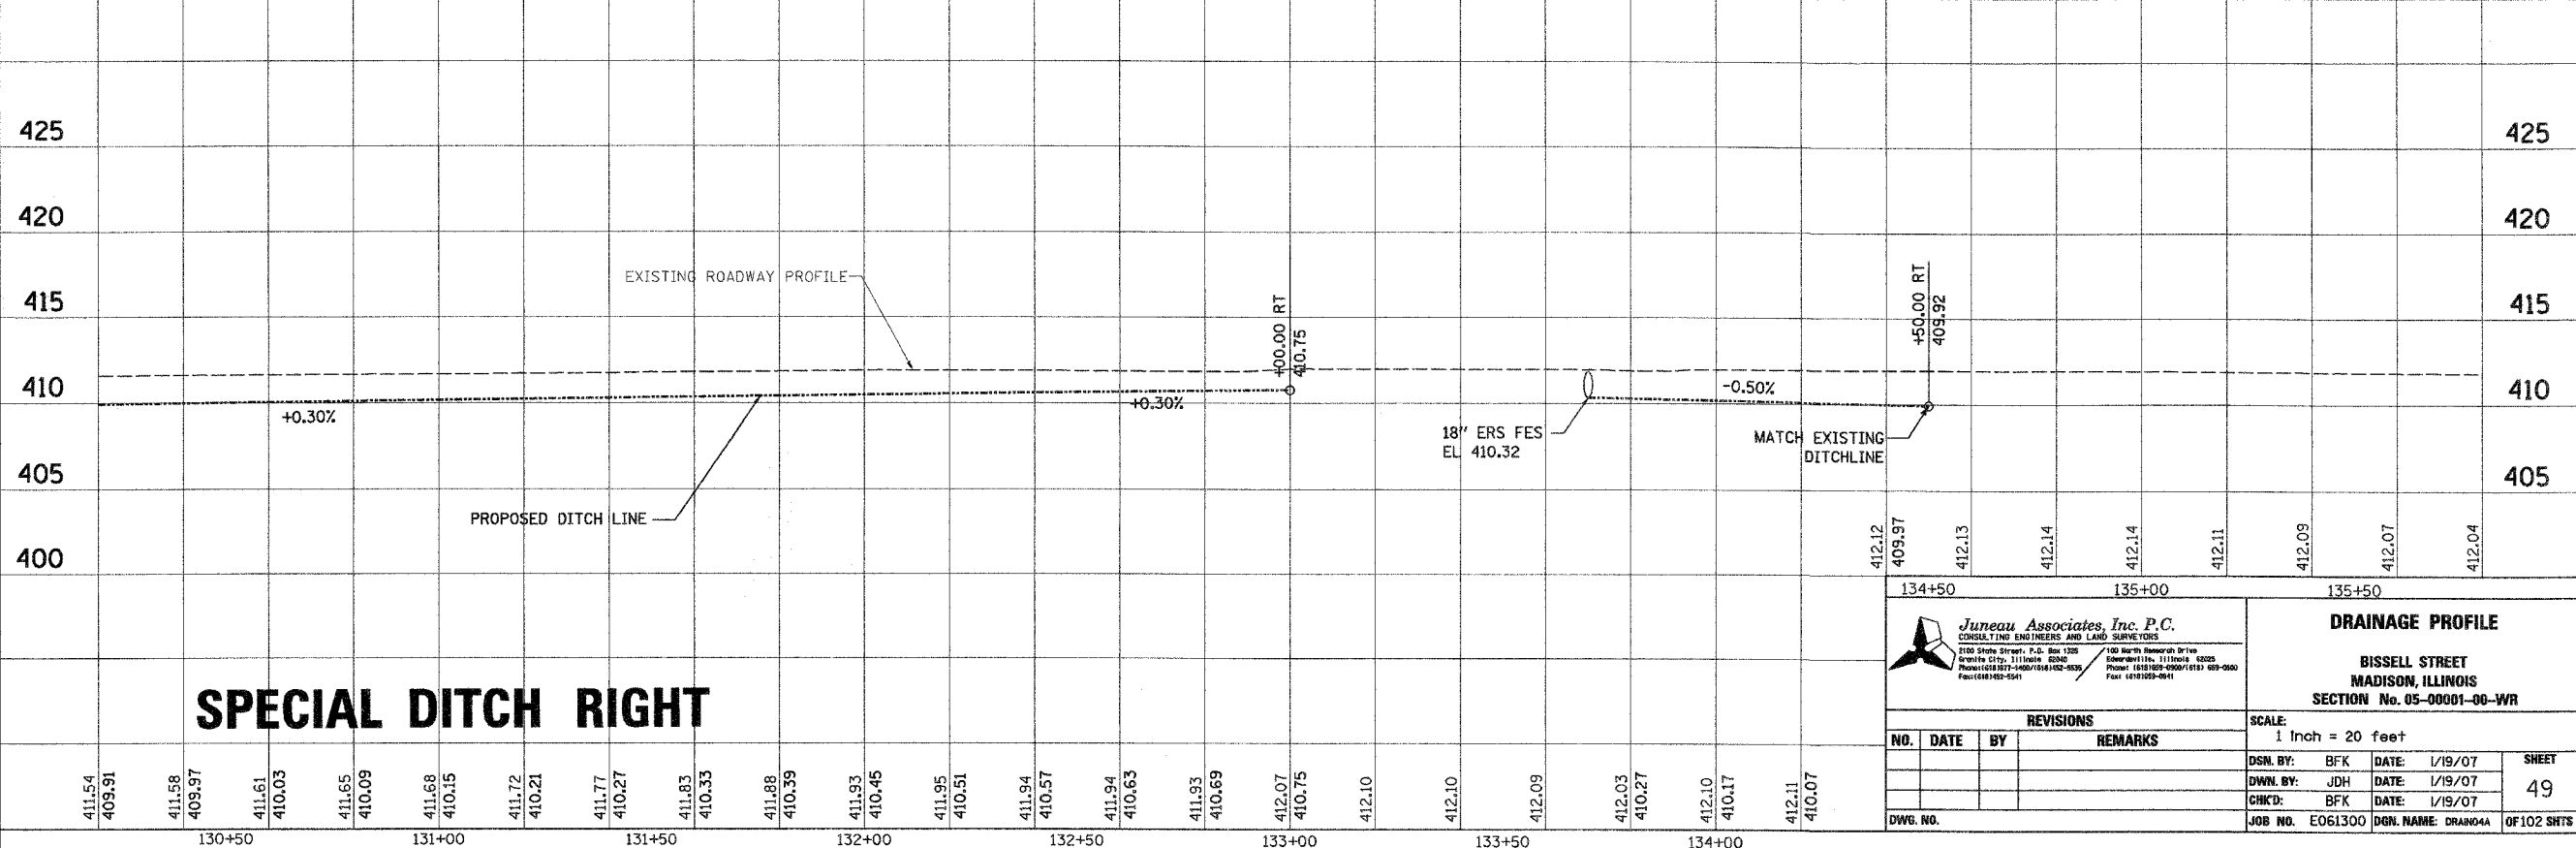

Juneau Associates, Inc. P.C.
CONSULTING ENGINEERS AND LAND SURVEYORS
2100 Stone Street, P.O. Box 1020
Granite City, Illinois 62040
Phone: (618) 377-5000 / (618) 377-5001
Fax: (618) 377-5001

DRAINAGE PROFILE
BISSELL STREET
MADISON, ILLINOIS
SECTION No. 05-0001-00-WR

REVISIONS			
NO.	DATE	BY	REMARKS

SCALE: 1 Inch = 20 feet			
DSN. BY: BFK	DATE: 1/19/07	SHEET	
DWN. BY: JDH	DATE: 1/19/07	49	
CHK'D: BFK	DATE: 1/19/07		
DWG. NO. E061300	DGN. NAME: DRAB04A	OF 102 SHTS	