



F.A.U. RTE.	SECTION	COUNTY	TOTAL SHEETS	SHEET NO.
9104	05-00001-00-WR	MADISON	102	59
FED. ROAD DIST. NO.	ILLINOIS	FED. AID PROJECT		
CONTRACT NO. 07314				

BY	DATE
FINAL SURVEY PLOTTED	
NOTE BOOK TEMPLATE	
AREAS CHECKED	
NO.	

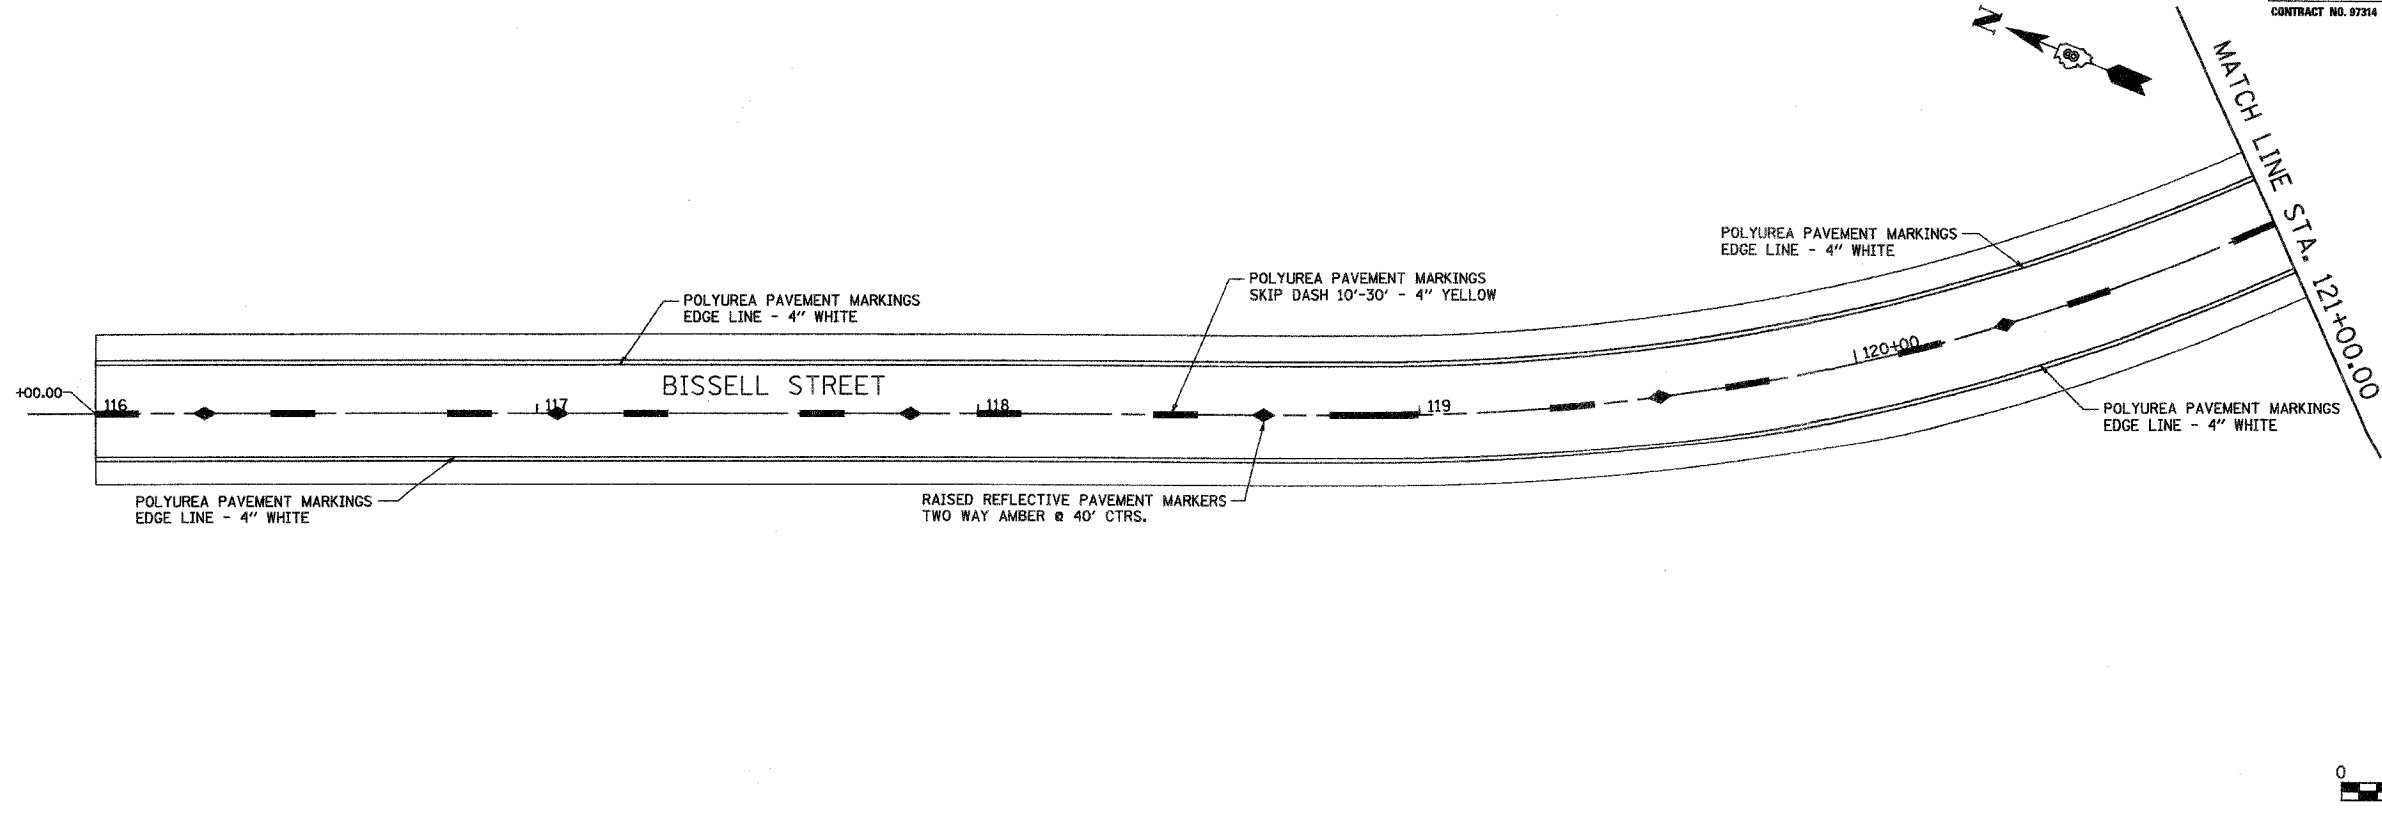

BY	DATE
ORIGINAL SURVEY PLOTTED	
NOTE BOOK TEMPLATE	
AREAS CHECKED	
NO.	

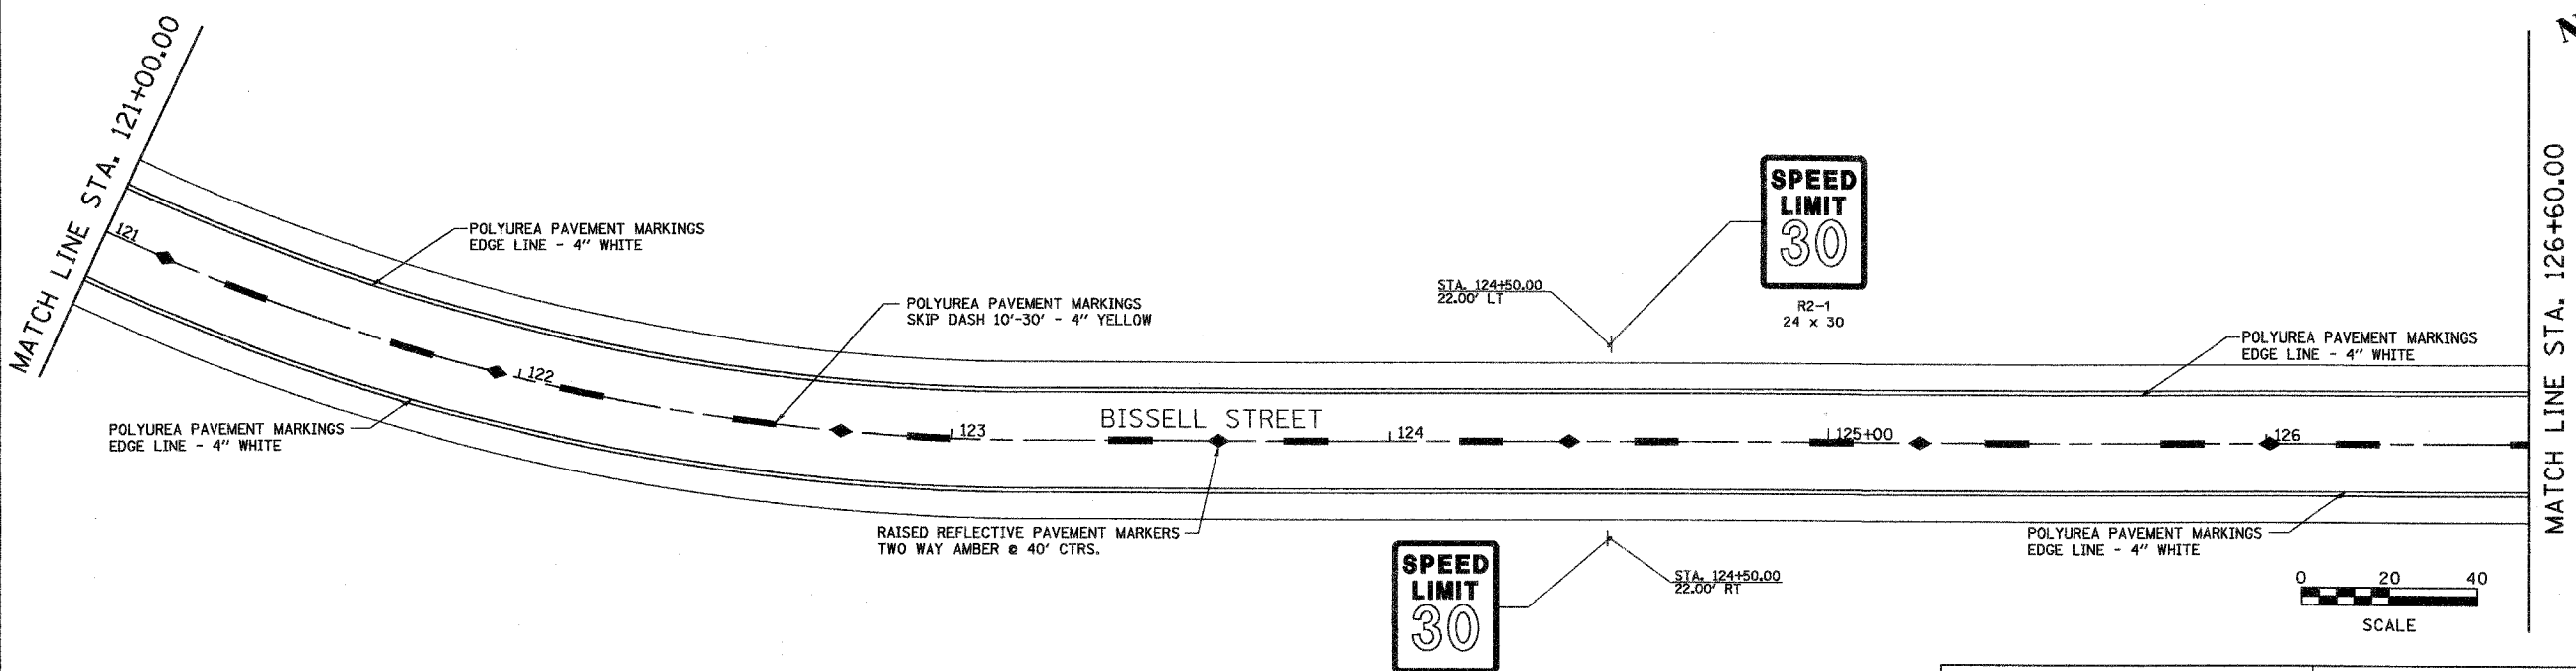

Juneau Associates, Inc. P.C.
 CONSULTING ENGINEERS AND LAND SURVEYORS
 2108 Olive Street, P.O. Box 1325, Granite City, Illinois 62040
 7108 North Woodstock Drive, Edwardsville, Illinois 62025
 Phone: (618) 697-1400 / (618) 692-4535 Fax: (618) 692-0541

PAVEMENT MARKINGS
 BISSELL STREET
 MADISON, ILLINOIS
 SECTION No. 05-00001-00-WR

REVISIONS			
NO.	DATE	BY	REMARKS

SCALE: 1 Inch = 20 feet			
DSN. BY: BFK	DATE: 1/19/07	SHEET	
DWN. BY: JDH	DATE: 1/19/07	59	
CHK'D: BFK	DATE: 1/19/07		
DWG. NO.	JOB NO. E061300	DGN. NAME: PMARKI	OF 102 SHEETS