



F.A.U. RTE.	SECTION	COUNTY	TOTAL SHEETS	SHEET NO.
9104 05-00001-00-WR	MADISON	ILLINOIS	102	60
FED. ROAD DIST. NO. ILLINOIS FED. AID PROJECT				
CONTRACT NO. 07814				

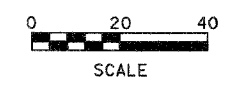

MATCH LINE STA. 126+60.00



MATCH LINE STA. 132+20.00

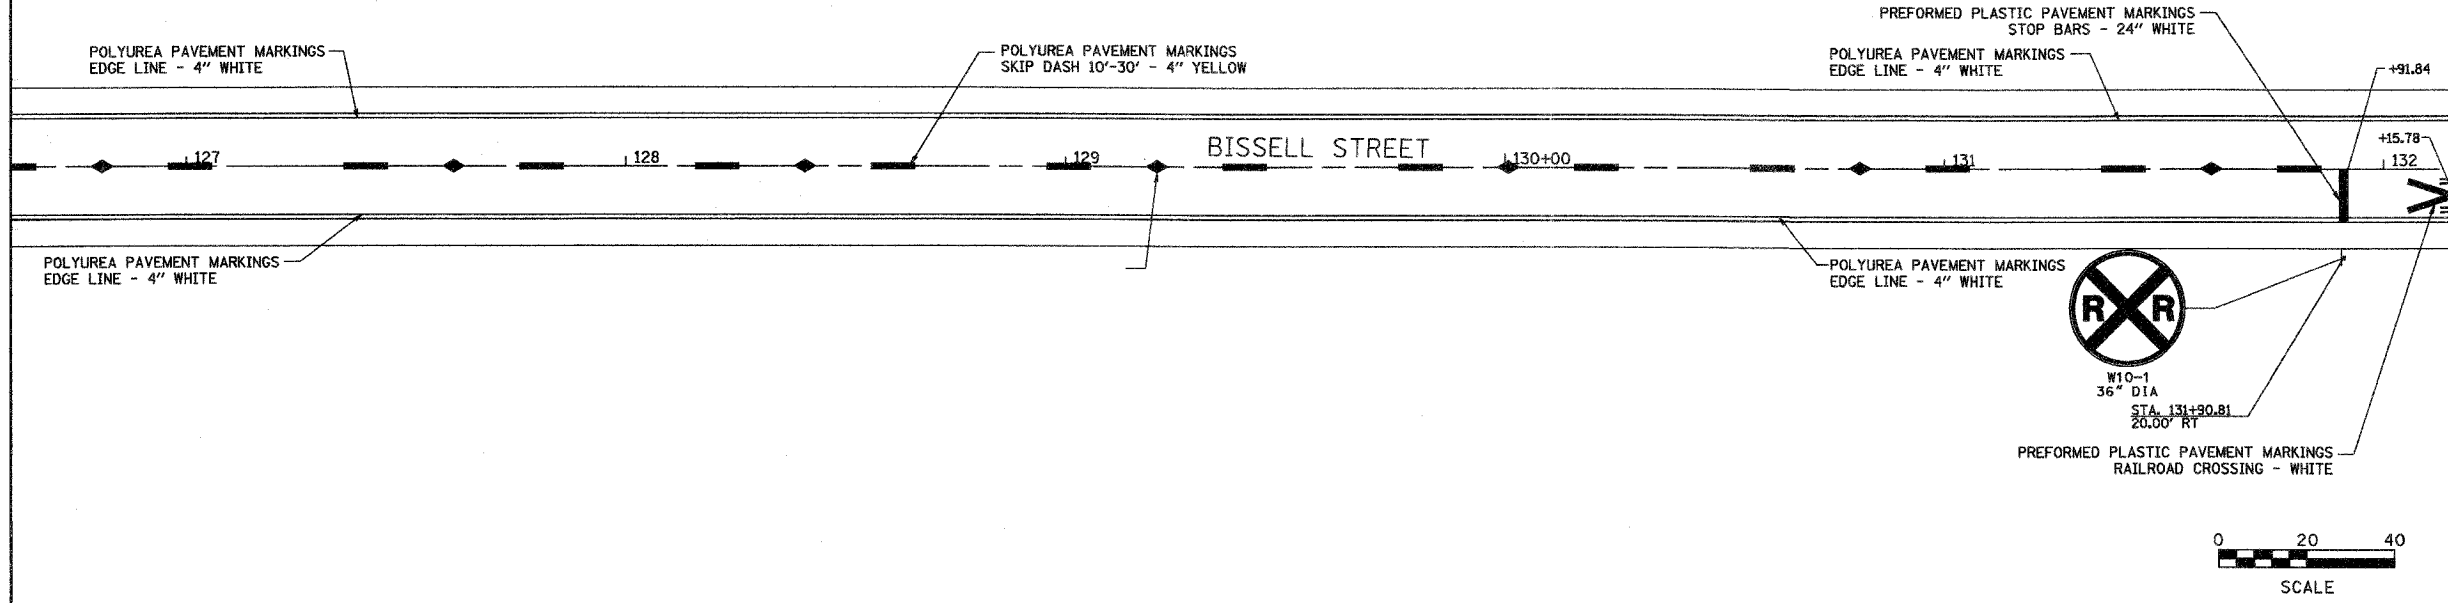

DATE	BY
FINAL SURVEYED	
SURVEY PLOTTED	
NOTE BOOK TEMPLATE	
AREAS CHECKED	
NO.	

MATCH LINE STA. 132+20.00

MATCH LINE STA. 137+80.00

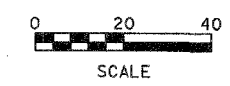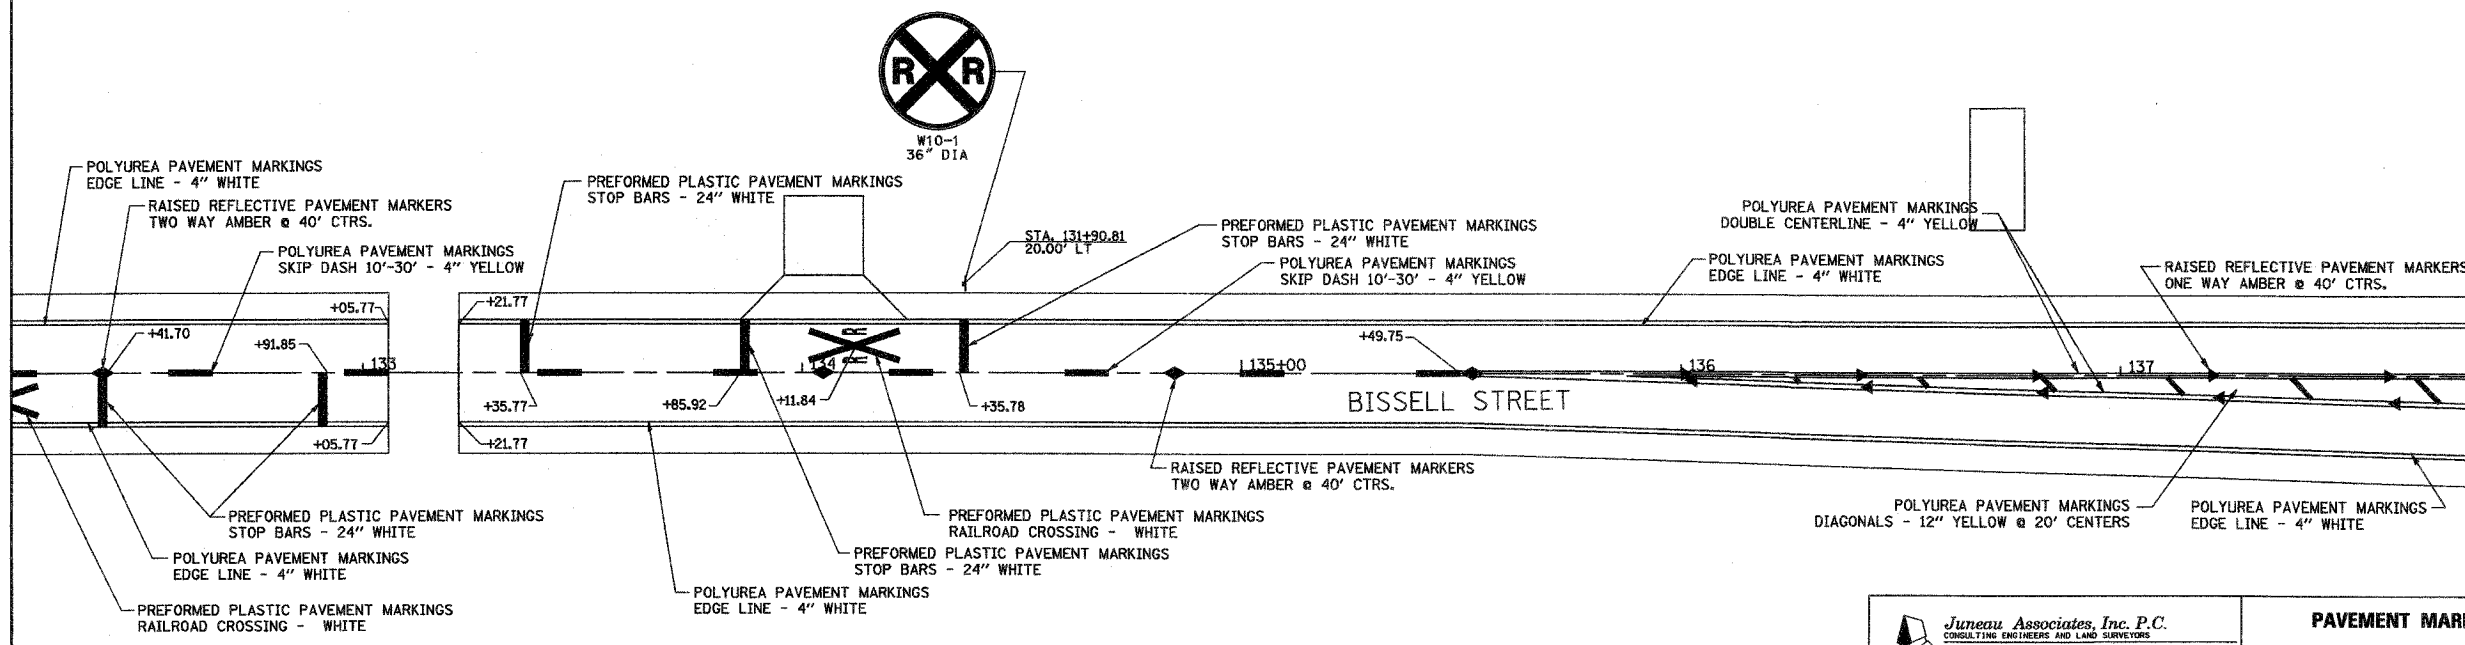

DATE	BY
ORIGINAL SURVEYED	
SURVEY PLOTTED	
NOTE BOOK TEMPLATE	
AREAS CHECKED	
NO.	

<p>Juneau Associates, Inc. P.C. CONSULTING ENGINEERS AND LAND SURVEYORS 2100 Stone Street, P.O. Box 1325 Springfield, IL 62763-1325 Phone: (618) 377-4800 / (618) 482-5500 Fax: (618) 482-5591</p>		<p>PAVEMENT MARKINGS</p> <p>BISSELL STREET MADISON, ILLINOIS SECTION No. 05-00001-00-WR</p>	
<p>SCALE: 1 inch = 20 feet</p>		<p>DSN. BY: BFK DATE: 1/19/07</p> <p>DWN. BY: JDH DATE: 1/19/07</p> <p>CHK'D: BFK DATE: 1/19/07</p>	
<p>DWG. NO.</p>		<p>JOB NO. E061300 DGN. NAME: PMARK2 OF 102 SHTS</p>	