

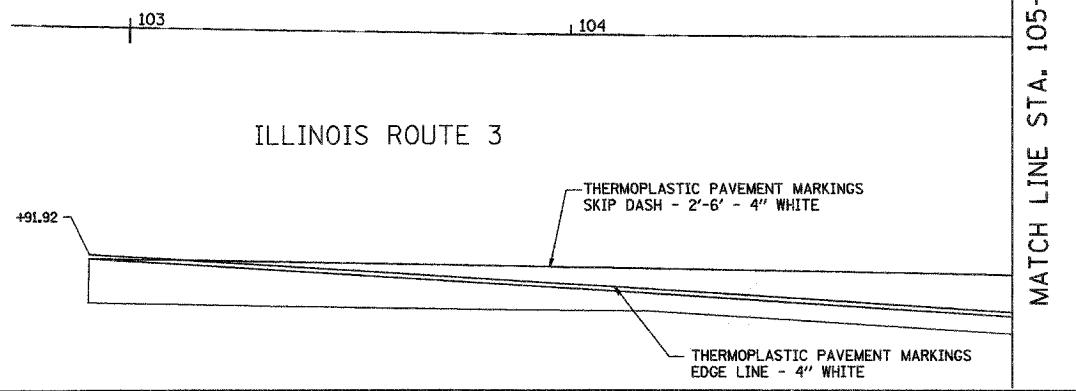



F.A.H. RTE.	SECTION	COUNTY	TOTAL SHEETS	SHEET NO.
9104 05-00001-00-WR		MADISON	102	62
FED. ROAD DIST. NO.	ILLINOIS FED. AID PROJECT			
	CONTRACT NO. 97314			

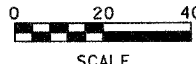


MATCH LINE STA. 105+00.00

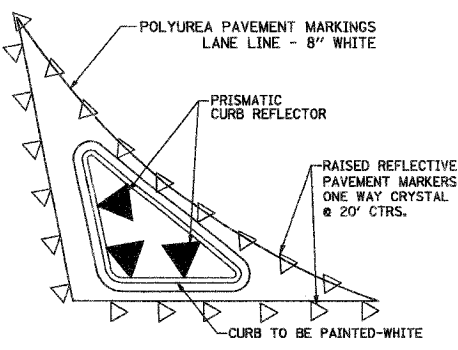

TYPICAL PAVEMENT MARKING DETAILS FOR ISLANDS

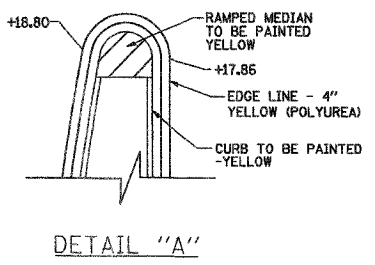


DETAIL "A"

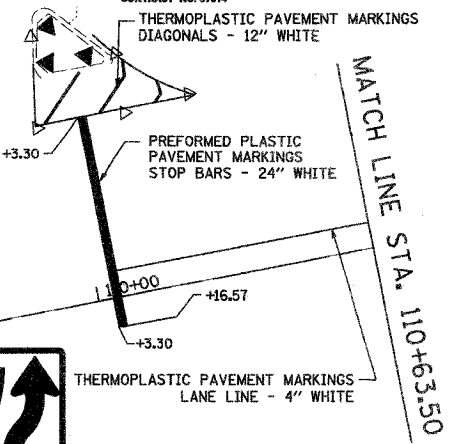


MATCH LINE STA. 110+63.50

BY	DATE
FINAL SURVEYED	
SURVEY PLOTTED	
NOTE BOOK TEMPLATE	
AREAS CHECKED	
NO.	



BY	DATE
ORIGINAL SURVEYED	
SURVEY PLOTTED	
NOTE BOOK TEMPLATE	
AREAS CHECKED	
NO.	

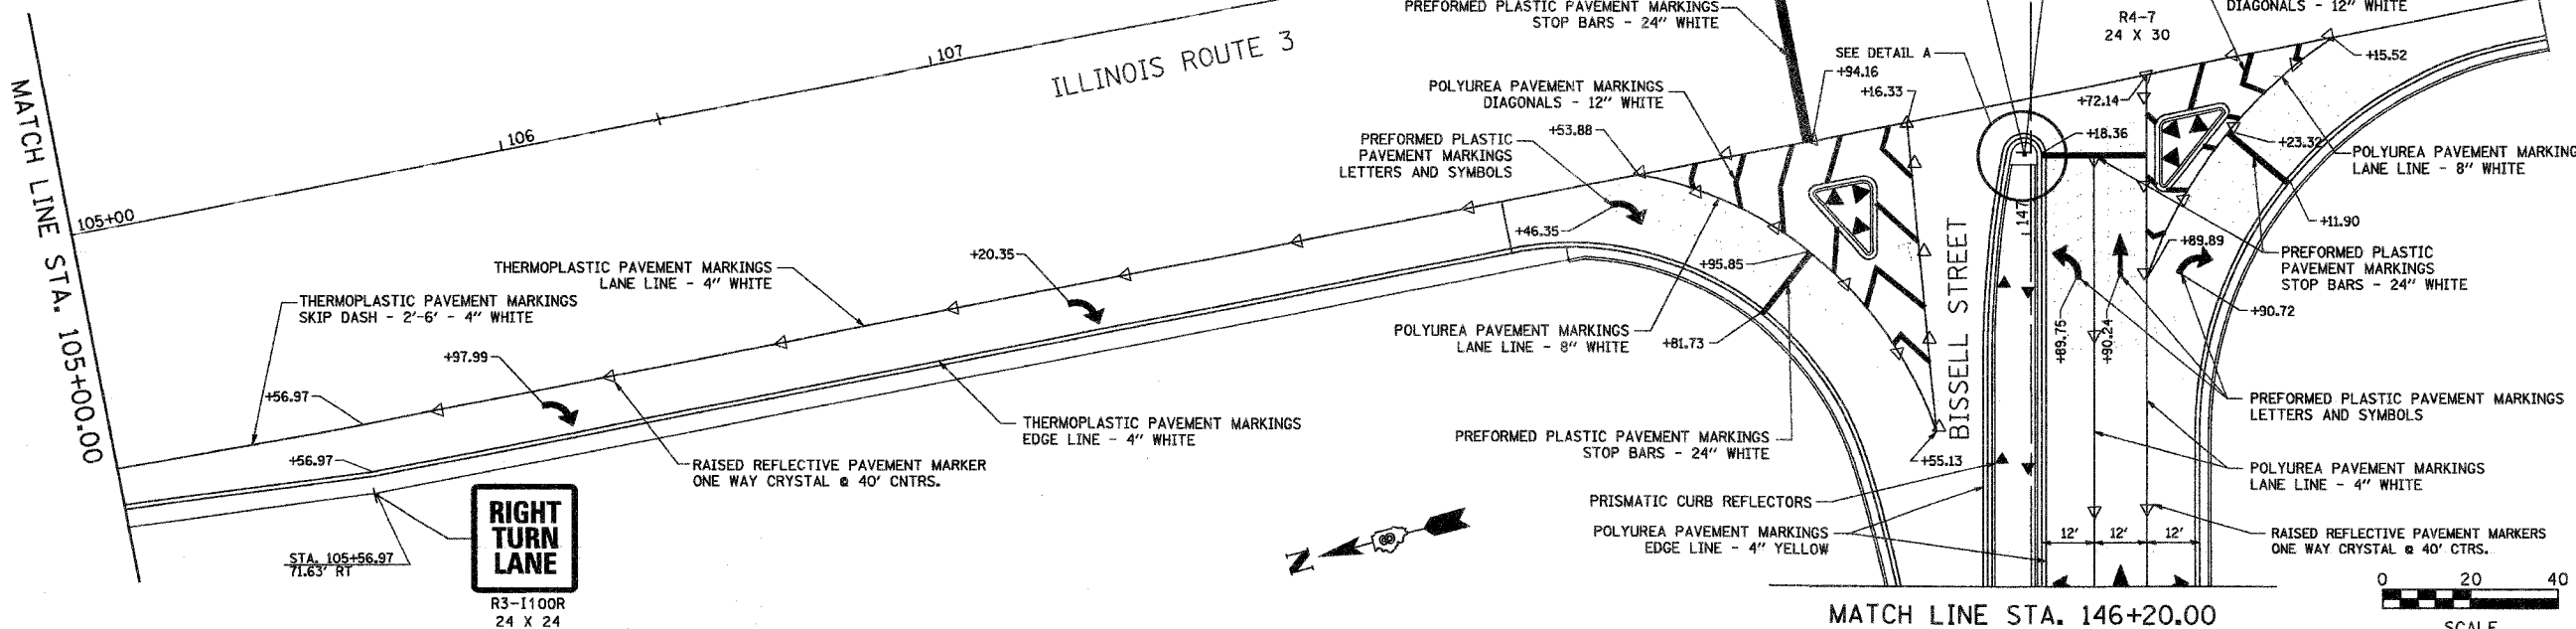

MATCH LINE STA. 146+20.00

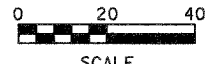

MATCH LINE STA. 110+63.50

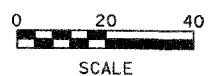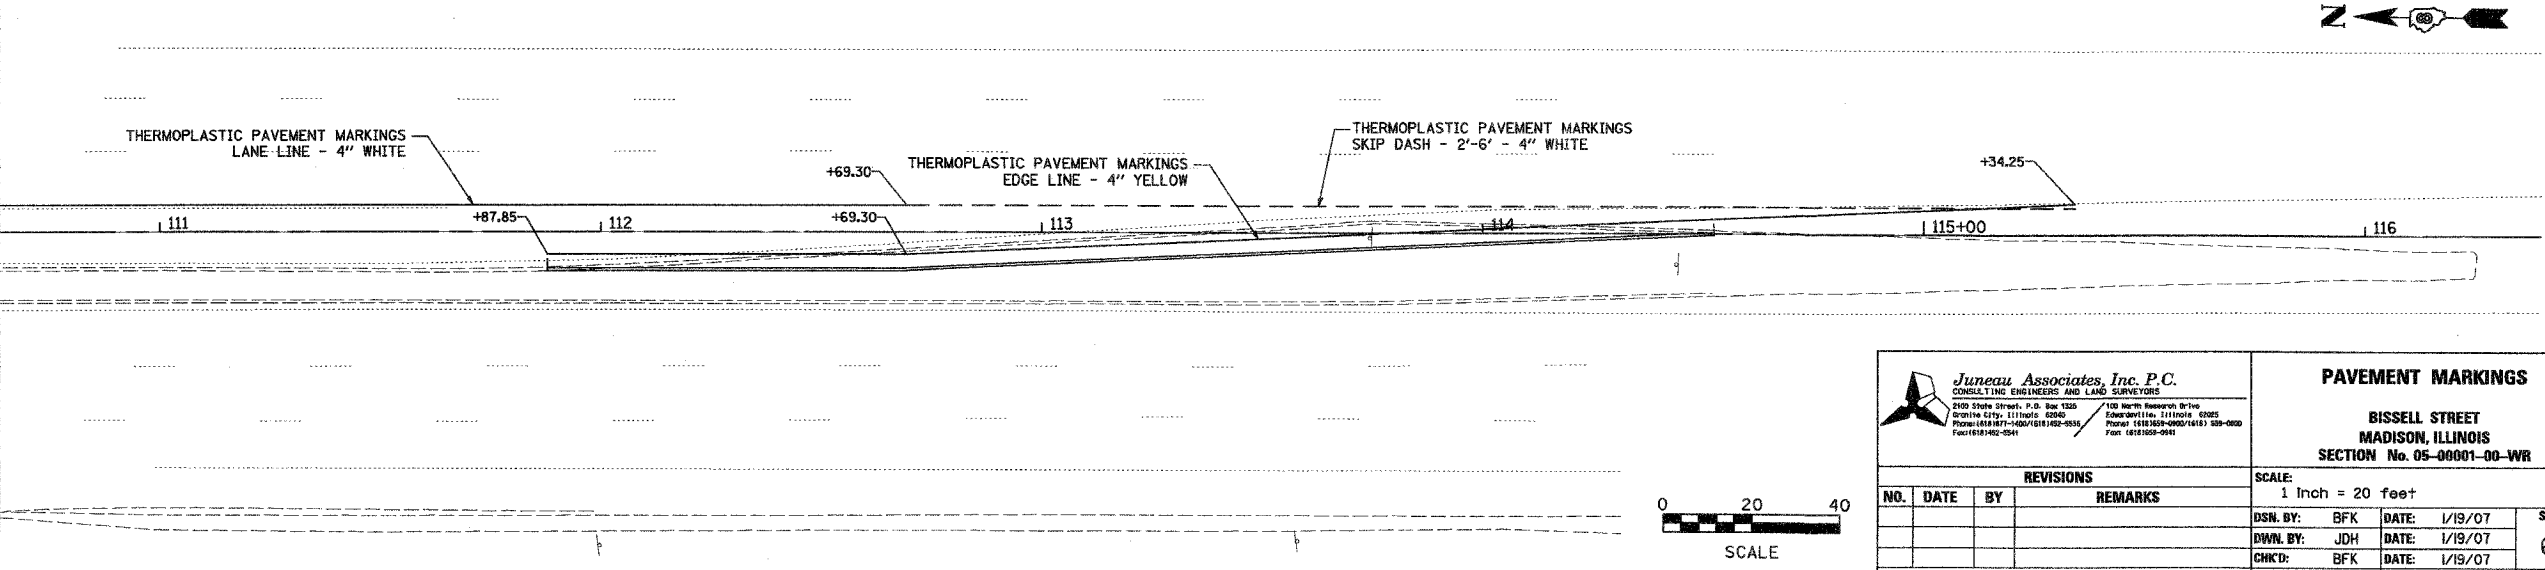

**Juneco Associates, Inc. P.C.**  
CONSULTING ENGINEERS AND LAND SURVEYORS  
2100 State Street, P.O. Box 1320  
Springfield, Illinois 62704  
Phone: (618) 877-1400 FAX: (618) 877-1401  
100 North Rosewood Drive  
Edwardsville, Illinois 62025  
Phone: (618) 492-4800 FAX: (618) 492-4801

PAVEMENT MARKINGS			
<b>BISSELL STREET MADISON, ILLINOIS SECTION No. 05-00001-00-WR</b>			
SCALE: 1 Inch = 20 feet			
DSN. BY:	BFK	DATE:	1/19/07
DWN. BY:	JDH	DATE:	1/19/07
CHK'D:	BFK	DATE:	1/19/07
JOB NO.	E061300	DGN. NAME:	P400R4
			OF 102 SHTS

REVISIONS			
NO.	DATE	BY	REMARKS