
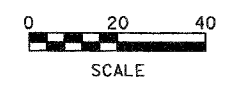



F.A.U. RTE.	SECTION	COUNTY	TOTAL SHEETS	SHEET NO.
9104 05-00001-00-WR	MADISON	102	67	
FED. ROAD DIST. NO.	ILLINOIS	FED. AID PROJECT		
CONTRACT NO. 97314				

FINAL SURVEY NO.	DATE
SURVEYED PLOTTED	BY
NOTE BOOK TEMPLATE AREAS CHECKED	

ORIGINAL SURVEY NO.	DATE
SURVEYED PLOTTED	BY
NOTE BOOK TEMPLATE AREAS CHECKED	

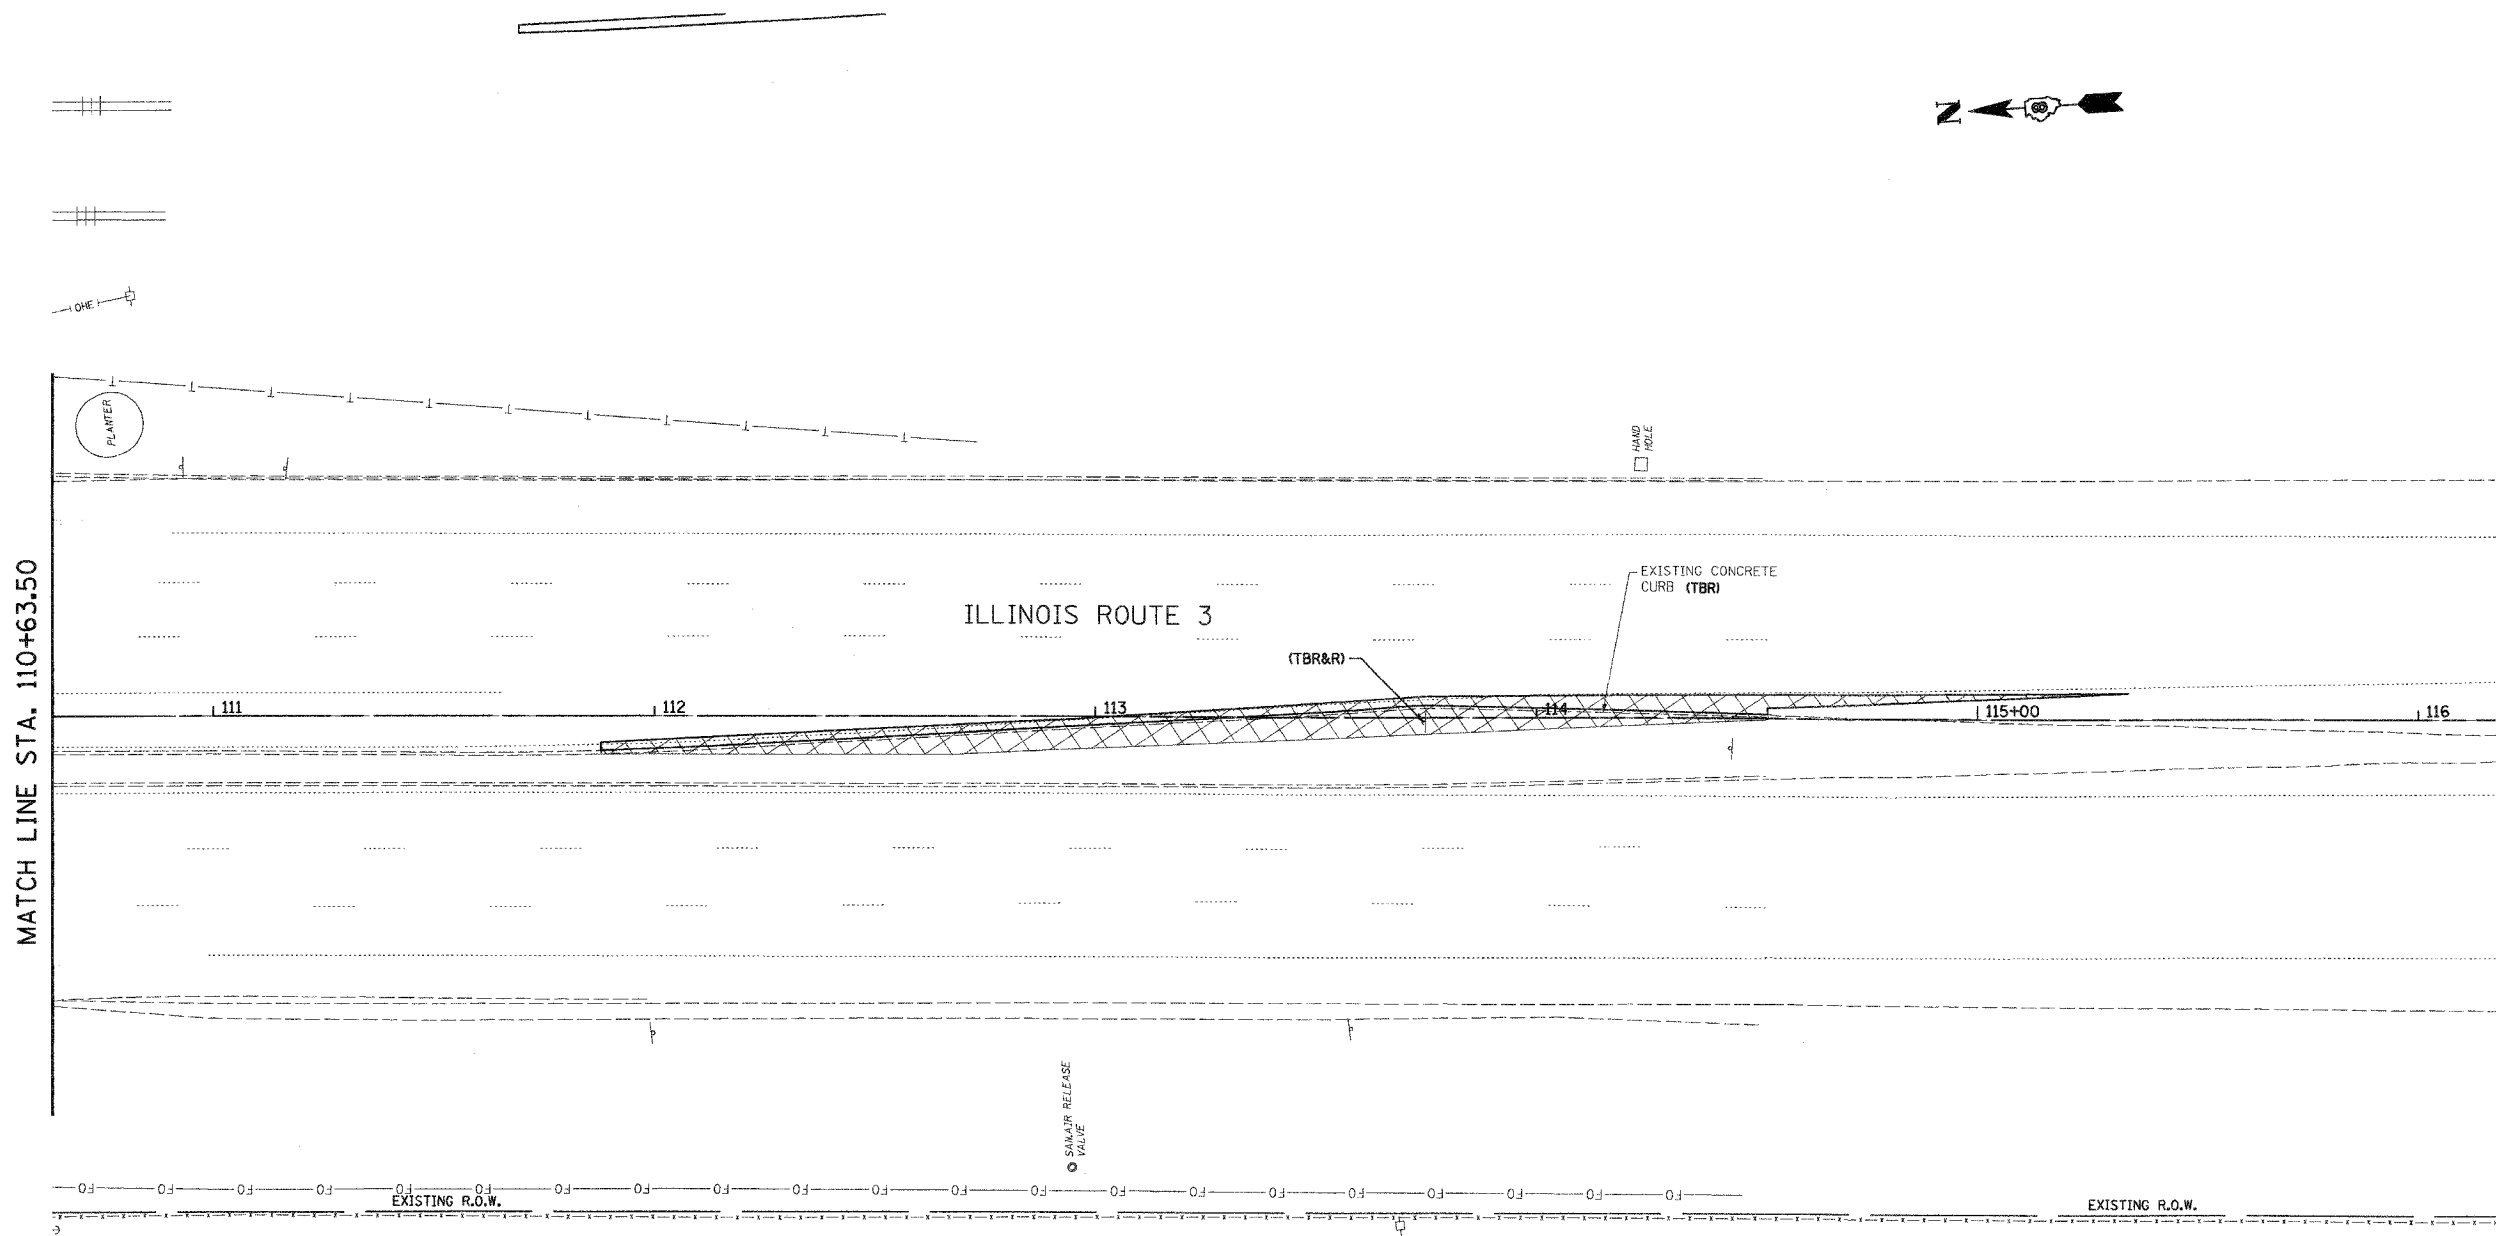

LEGEND

 REMOVAL


(TBR) - TO BE REMOVED

(TBR&R) - TO BE REMOVED & RELOCATED

(TBR&O) - TO BE REMOVED BY OTHERS

(TBR&R&O) - TO BE REMOVED & RELOCATED BY OTHERS

(TBA) - TO BE ADJUSTED

 JunEAU Associates, Inc. P.C. CONSULTING ENGINEERS AND LAND SURVEYORS <small>2100 State Street, P.O. Box 1325 Granite City, Illinois 62040 Phone: (618) 957-4400 / (618) 957-4235 Fax: (618) 957-0541</small>		REMOVAL BISSELL STREET MADISON, ILLINOIS SECTION No. 05-00001-00-WR									
REVISIONS <table border="1"> <thead> <tr> <th>NO.</th> <th>DATE</th> <th>BY</th> <th>REMARKS</th> </tr> </thead> <tbody> <tr> <td> </td> <td> </td> <td> </td> <td> </td> </tr> </tbody> </table>		NO.	DATE	BY	REMARKS					SCALE: 1 Inch = 20 feet	
NO.	DATE	BY	REMARKS								
DSN. BY: BFK DWN. BY: JDH CHKD: BFK		DATE: 1/19/07 DATE: 1/19/07 DATE: 1/19/07									
DWG. NO.		JOB NO. E061300 DGN. NAME: rem05 SHEET 67 OF 102 SHTS									