


F.A.U. RTE.	SECTION	COUNTY	TOTAL SHEETS	SHEET NO.
9104	05-00001-00-WR	MADISON	80	102
FED. ROAD DIST. NO.		ILLINOIS FED. AID PROJECT		
CONTRACT NO. 97314				

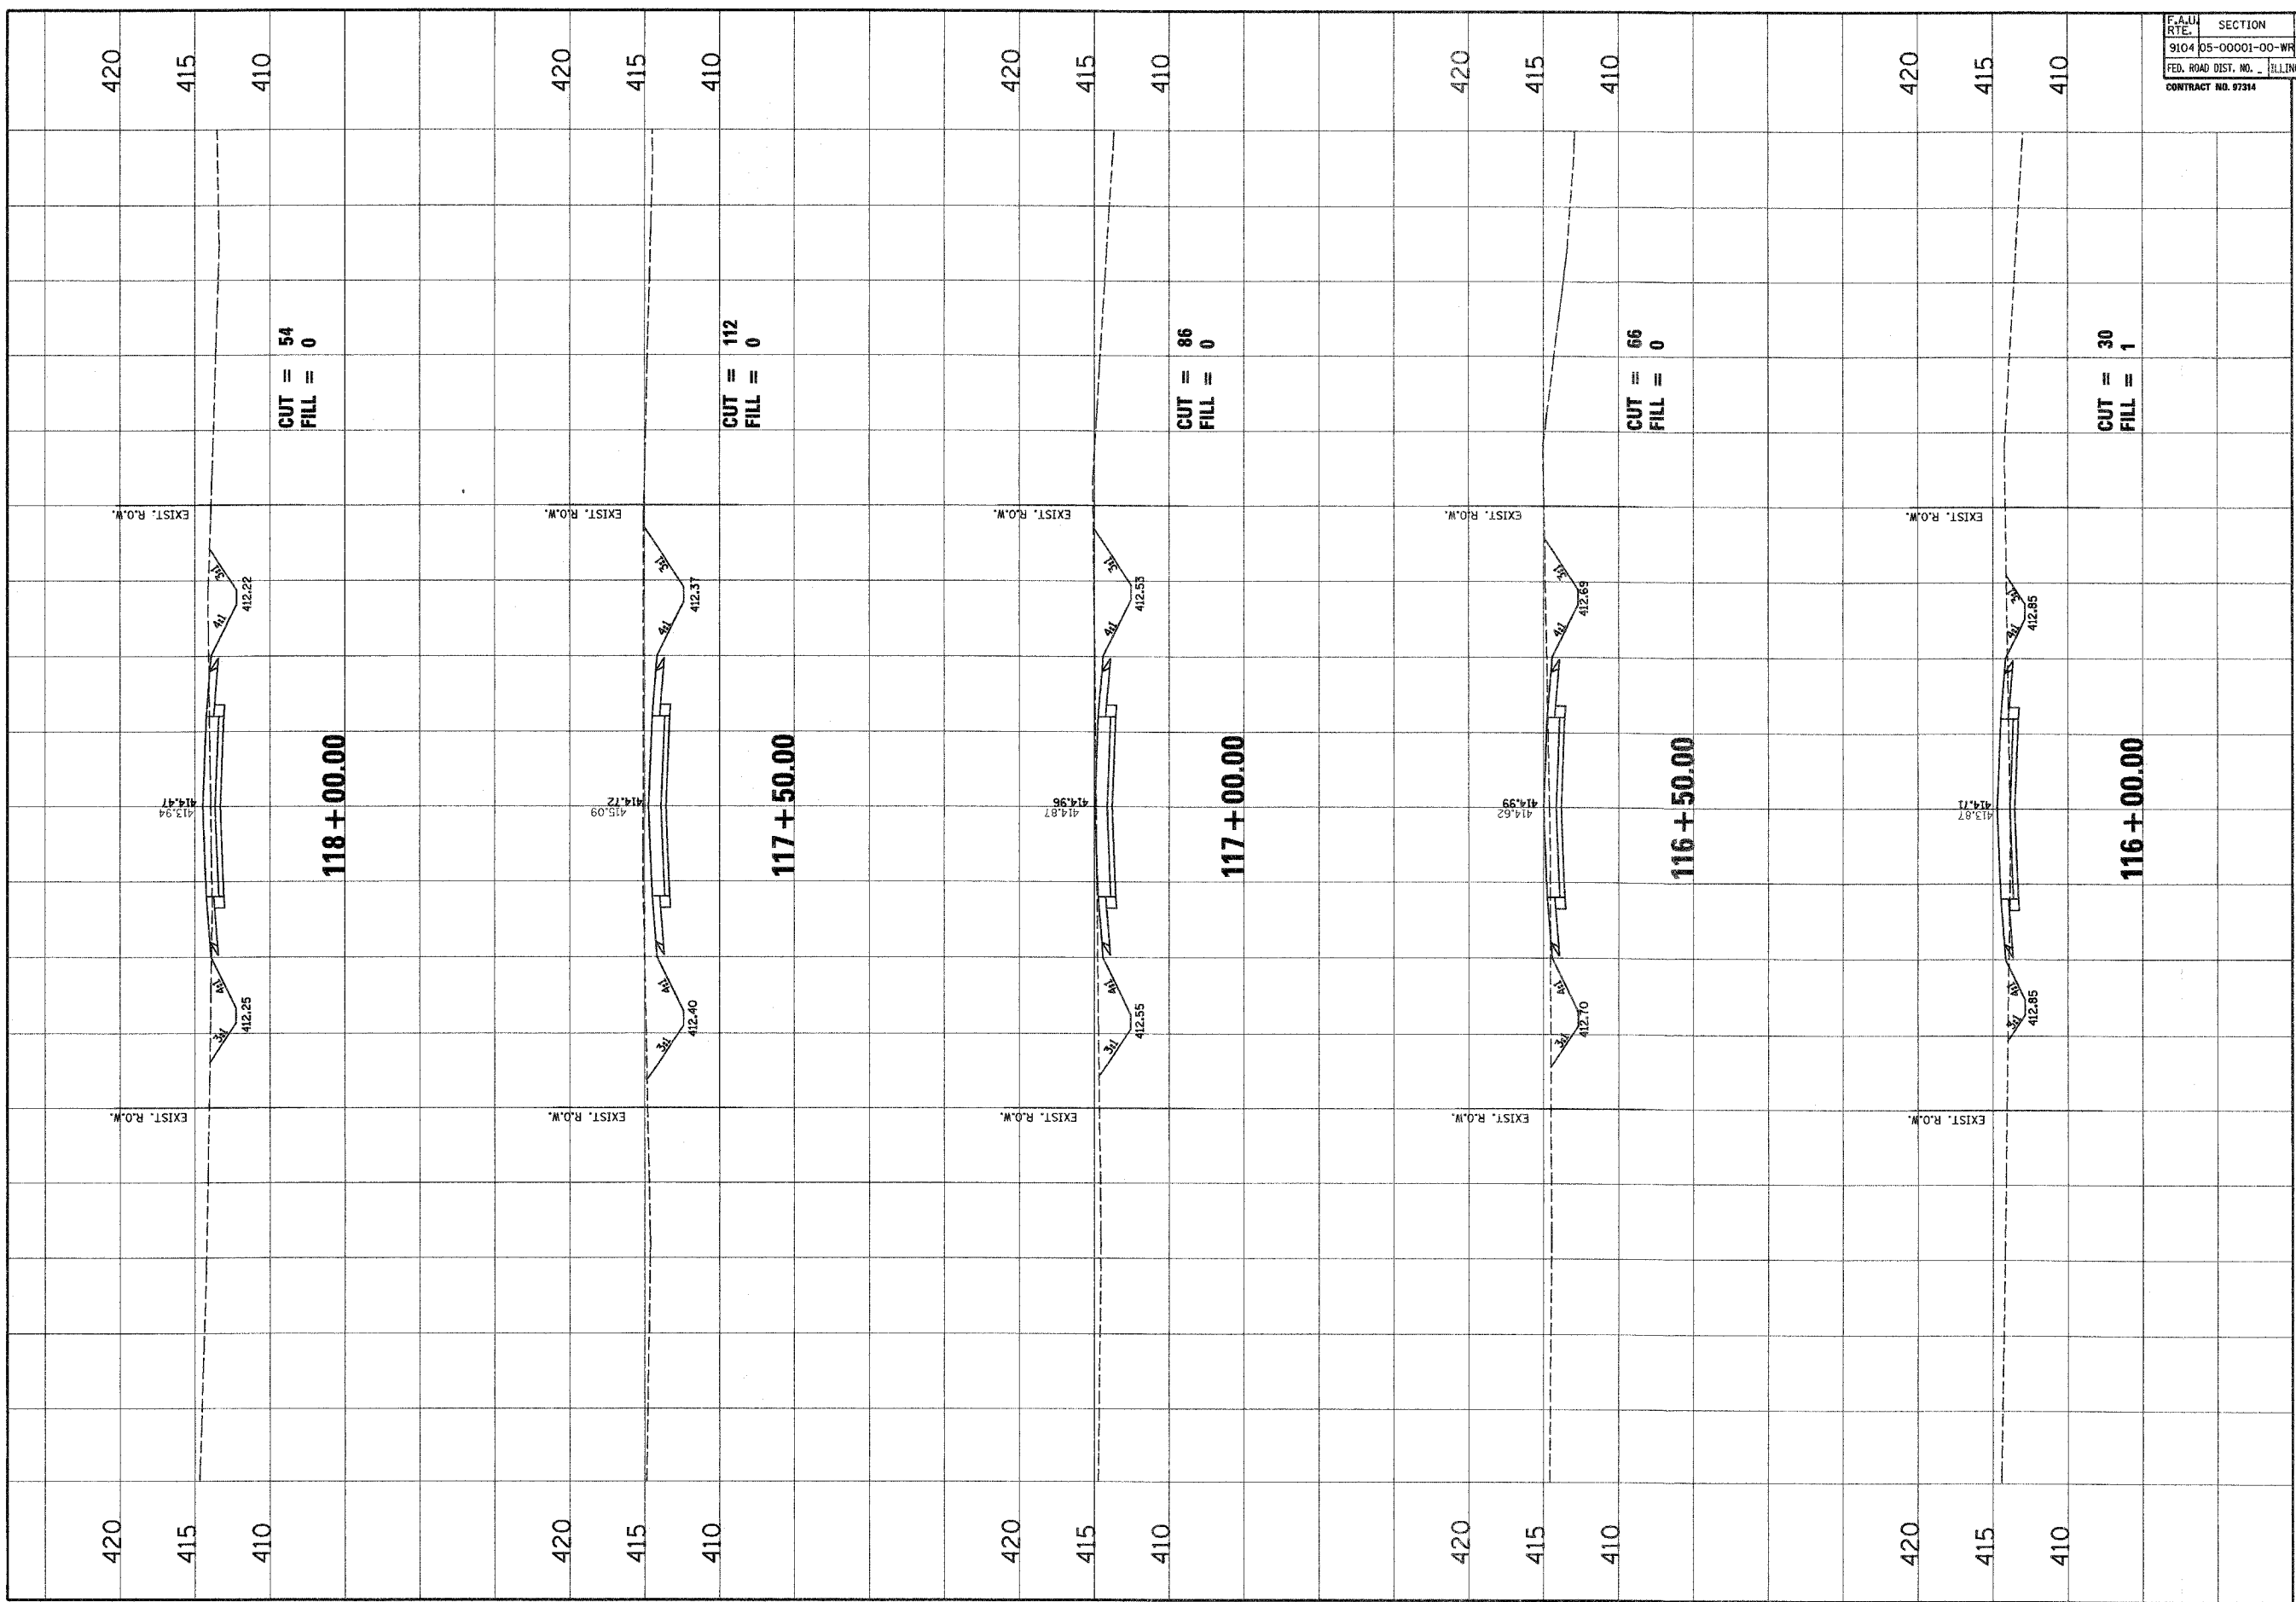

BISSELL STREET CROSS SECTIONS

CLIENT/PROJECT : **BISSELL STREET SECTION NO. 05-00001-00-WR MADISON, ILLINOIS**

Jurneau Associates, Inc. P.C.
 1000 S. WASHINGTON ST. SUITE 200
 MADISON, ILLINOIS 62402
 PHONE: (618) 262-5441 FAX: (618) 262-5441

DESIGNED BY: SAS	DATE: 01/15/07
DRAWN BY: SAS	SCALE: HORIZ. 1" = 40' FEET
CHECKED BY: BFK	VERT. 1" = 5' FEET
JOB NO. E-06300	
SHEET NO. 80	
OF 82 SHEETS	

NO.	DATE	BY	REMARKS