


F.A.U. No.	SECTION	COUNTY	TOTAL SHEETS	SHEET NO.
9104	05-00001-00-WR	MADISON	87	102
FED. ROAD DIST. NO.		ILLINOIS FED. AID PROJECT		
CONTRACT NO. 07914				

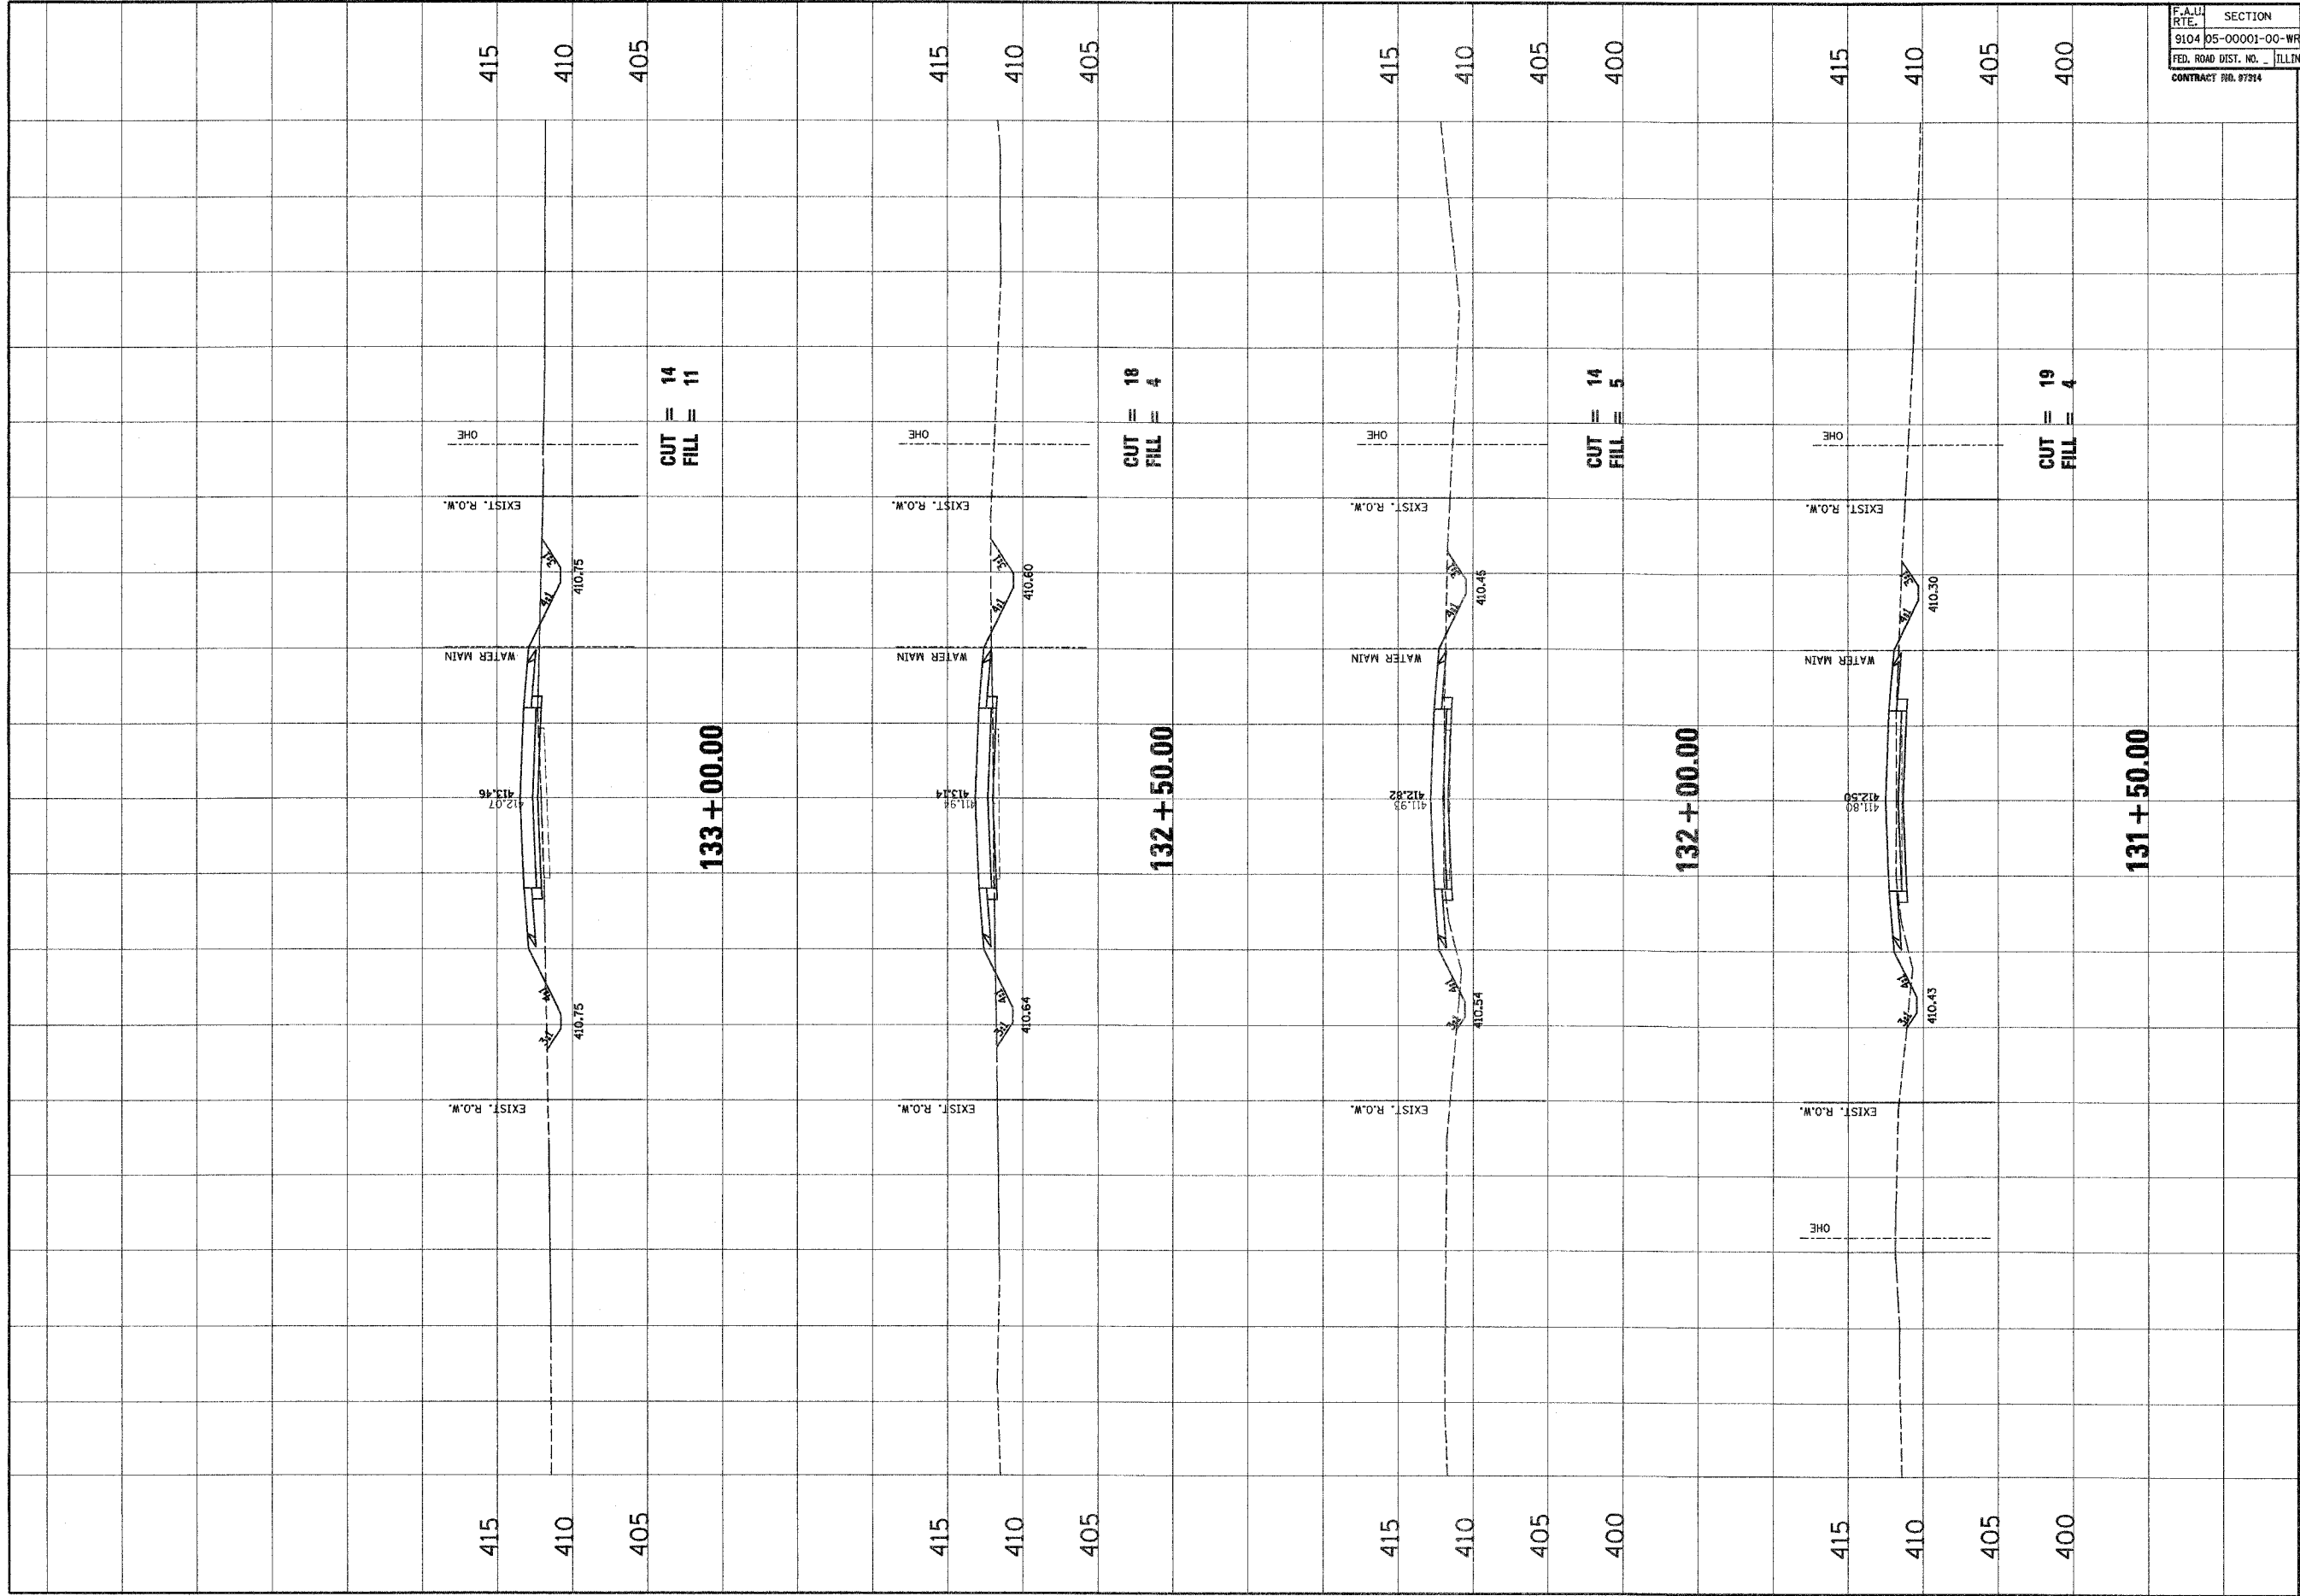

**BISSELL STREET
CROSS SECTIONS**

CLIENT/PROJECT : **BISSELL STREET
SECTION NO. 05-00001-00-WR
MADISON, ILLINOIS**

Jureaux, Associates, Inc. P.C.
 CONSULTING ENGINEERS AND LAND SURVEYORS
 1111 North 11th Street, Suite 200
 Madison, Illinois 62203
 Phone: (618) 241-4444
 Fax: (618) 241-4444

NO.	DATE	BY	REMARKS

DESIGN BY: SAS
 DRAWN BY: SAS
 CHECK BY: BFK
 JOB NO. E-061300
 DATE: 01/15/07
 SCALE: HORIZ. 1 inch = 10 feet
 VERT. 1 inch = 5 feet
 SHEET No. **87**

OF **102** SHEETS