



F.A.U. RTE.	SECTION	COUNTY	TOTAL SHEETS	SHEET NO.
9104	05-00001-00-WR	MADISON	88	102
FED. ROAD DIST. NO.	ILLINOIS	FED. AID PROJECT		
CONTRACT NO. 97314				

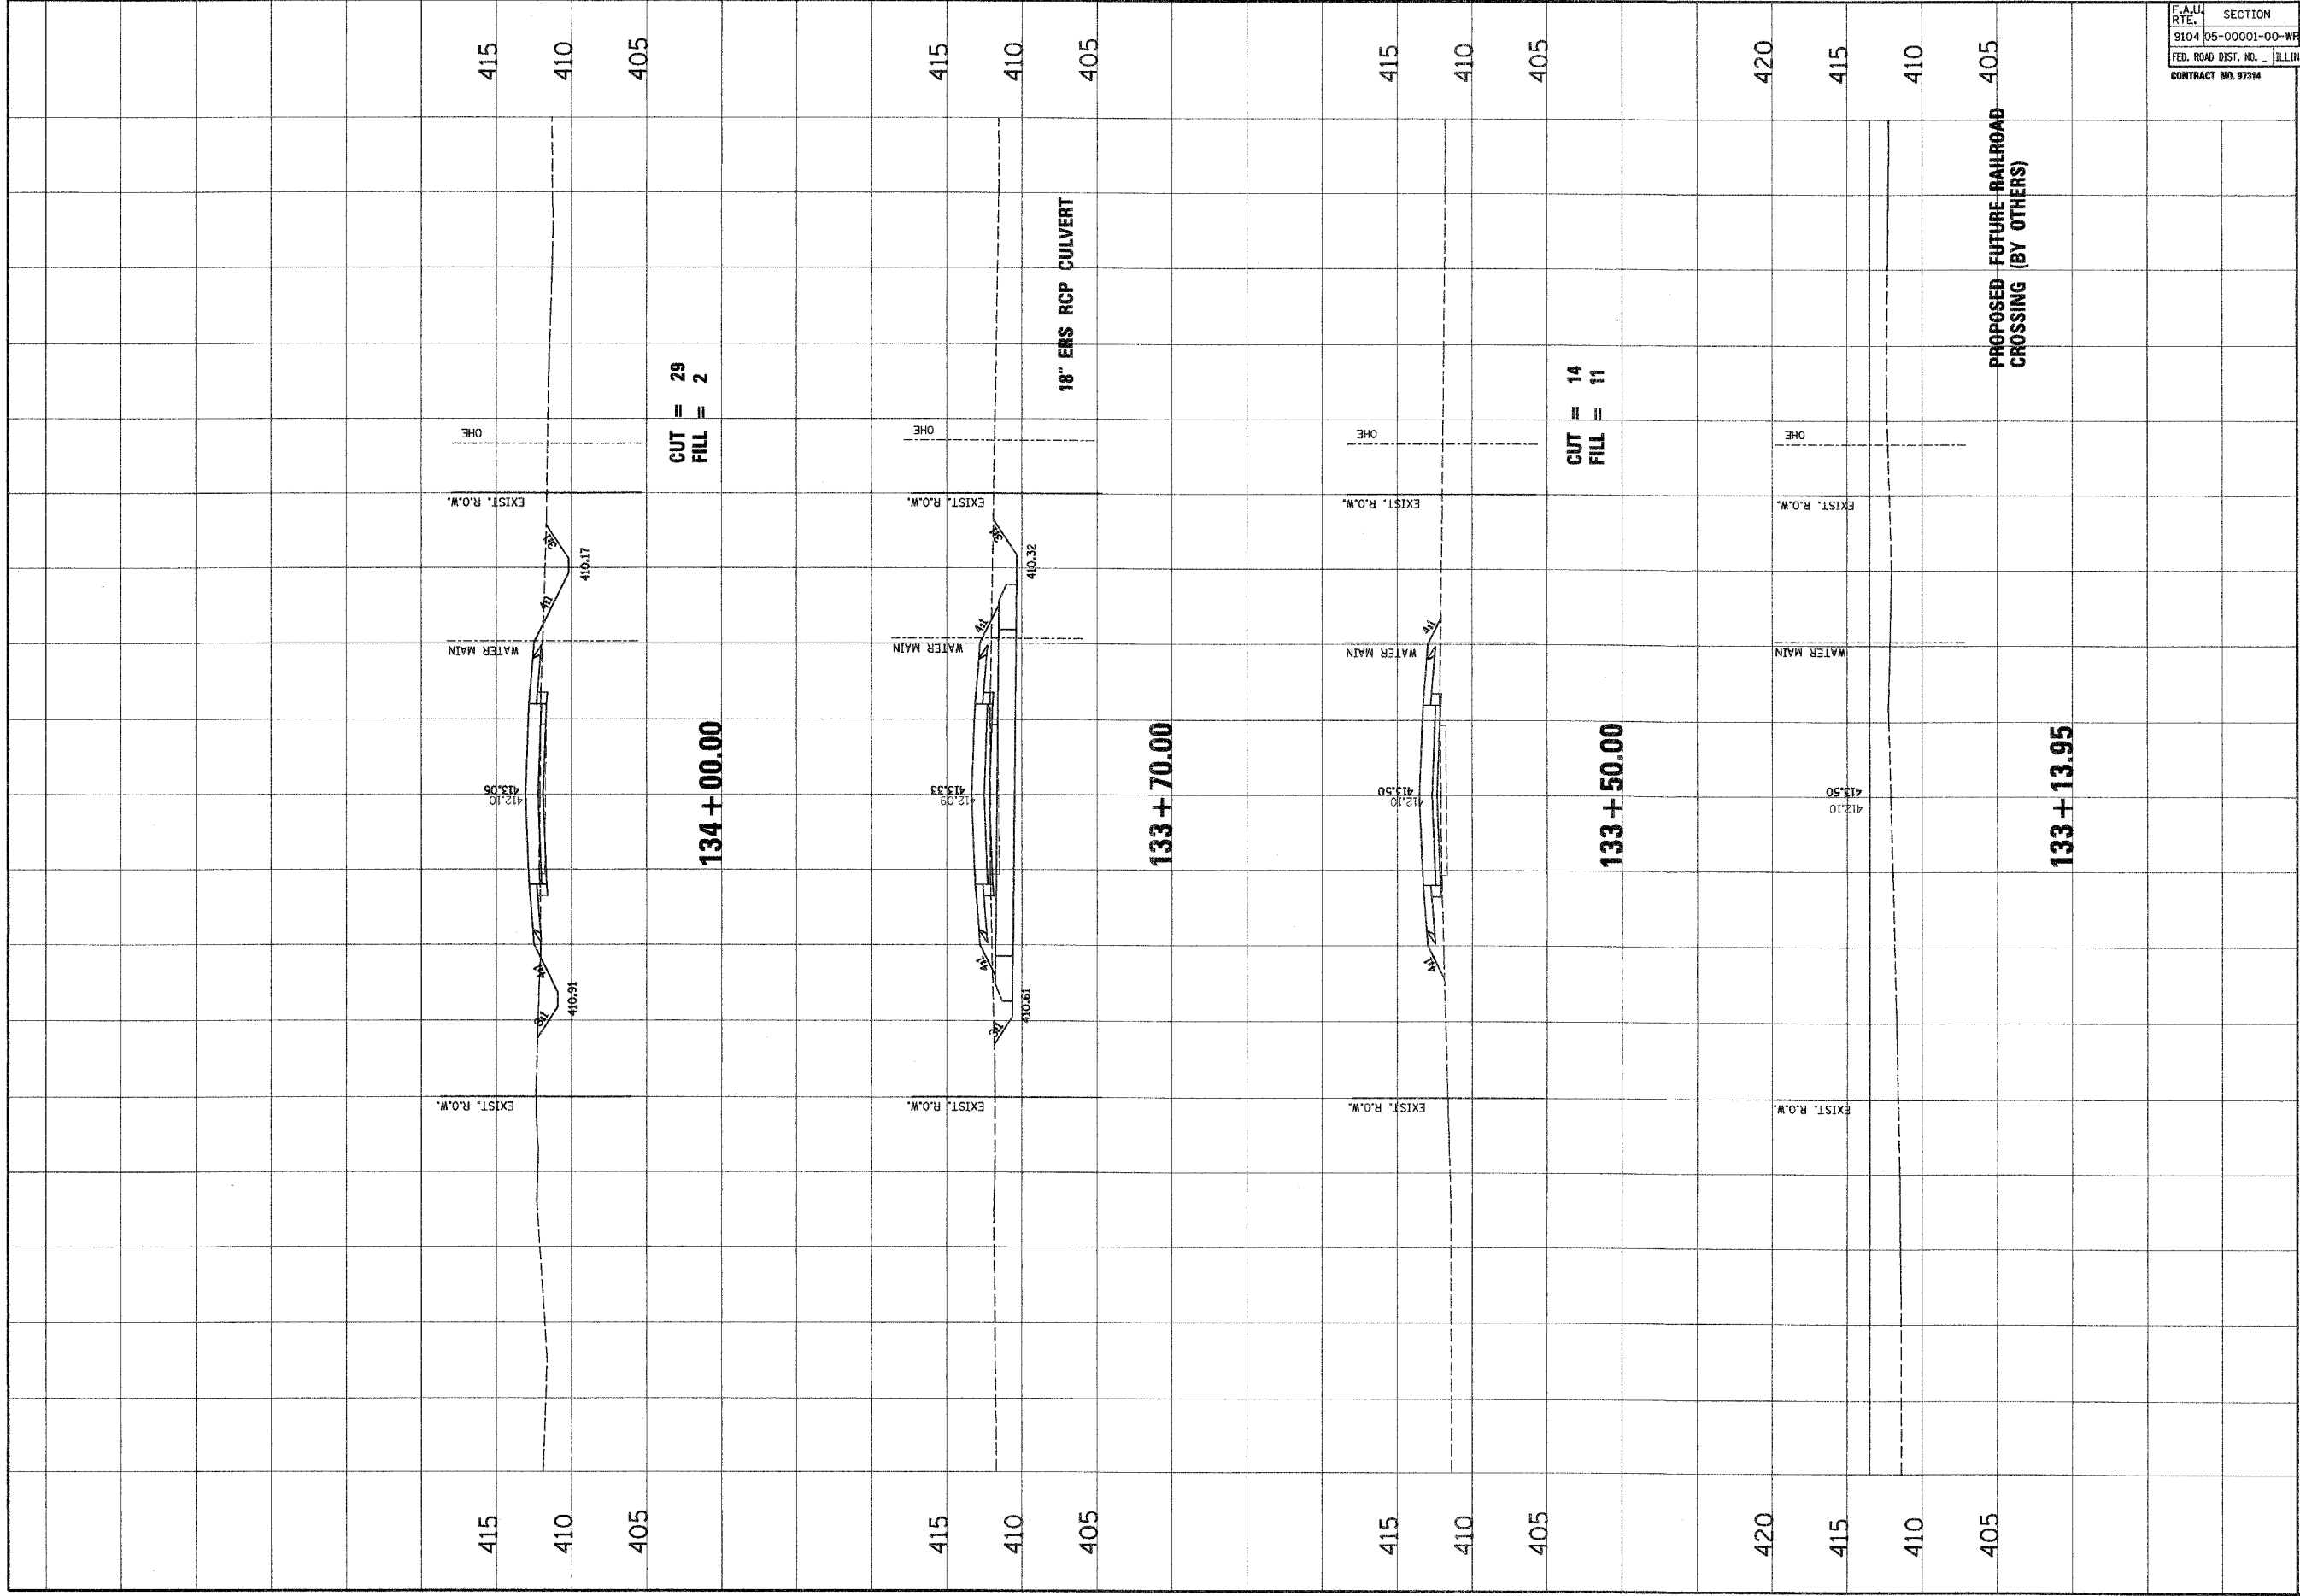

NO.	DATE	BY	REMARKS

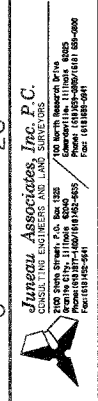

CLIENT/PROJECT :
BISSELL STREET
 SECTION NO. 05-00001-00-WR
 MADISON, ILLINOIS

**BISSELL STREET
 CROSS SECTIONS**

DSN. BY: SAS
 DWN. BY: SAS
 CHK. BY: BFK
 JOB NO. E-06300
 DATE: 01/15/07
 SCALE: HORZ. 1 inch = 10 feet
 VERT. 1 inch = 5 feet

SHEET No.
88

OF 102 SHEETS