



F.A.U. RTE.	SECTION	COUNTY	TOTAL SHEETS	SHEET NO.
9104	05-00001-00-WR	MADISON	89	102
FED. ROAD DIST. NO.	ILLINOIS FED. AID PROJECT			
CONTRACT NO. 97314				

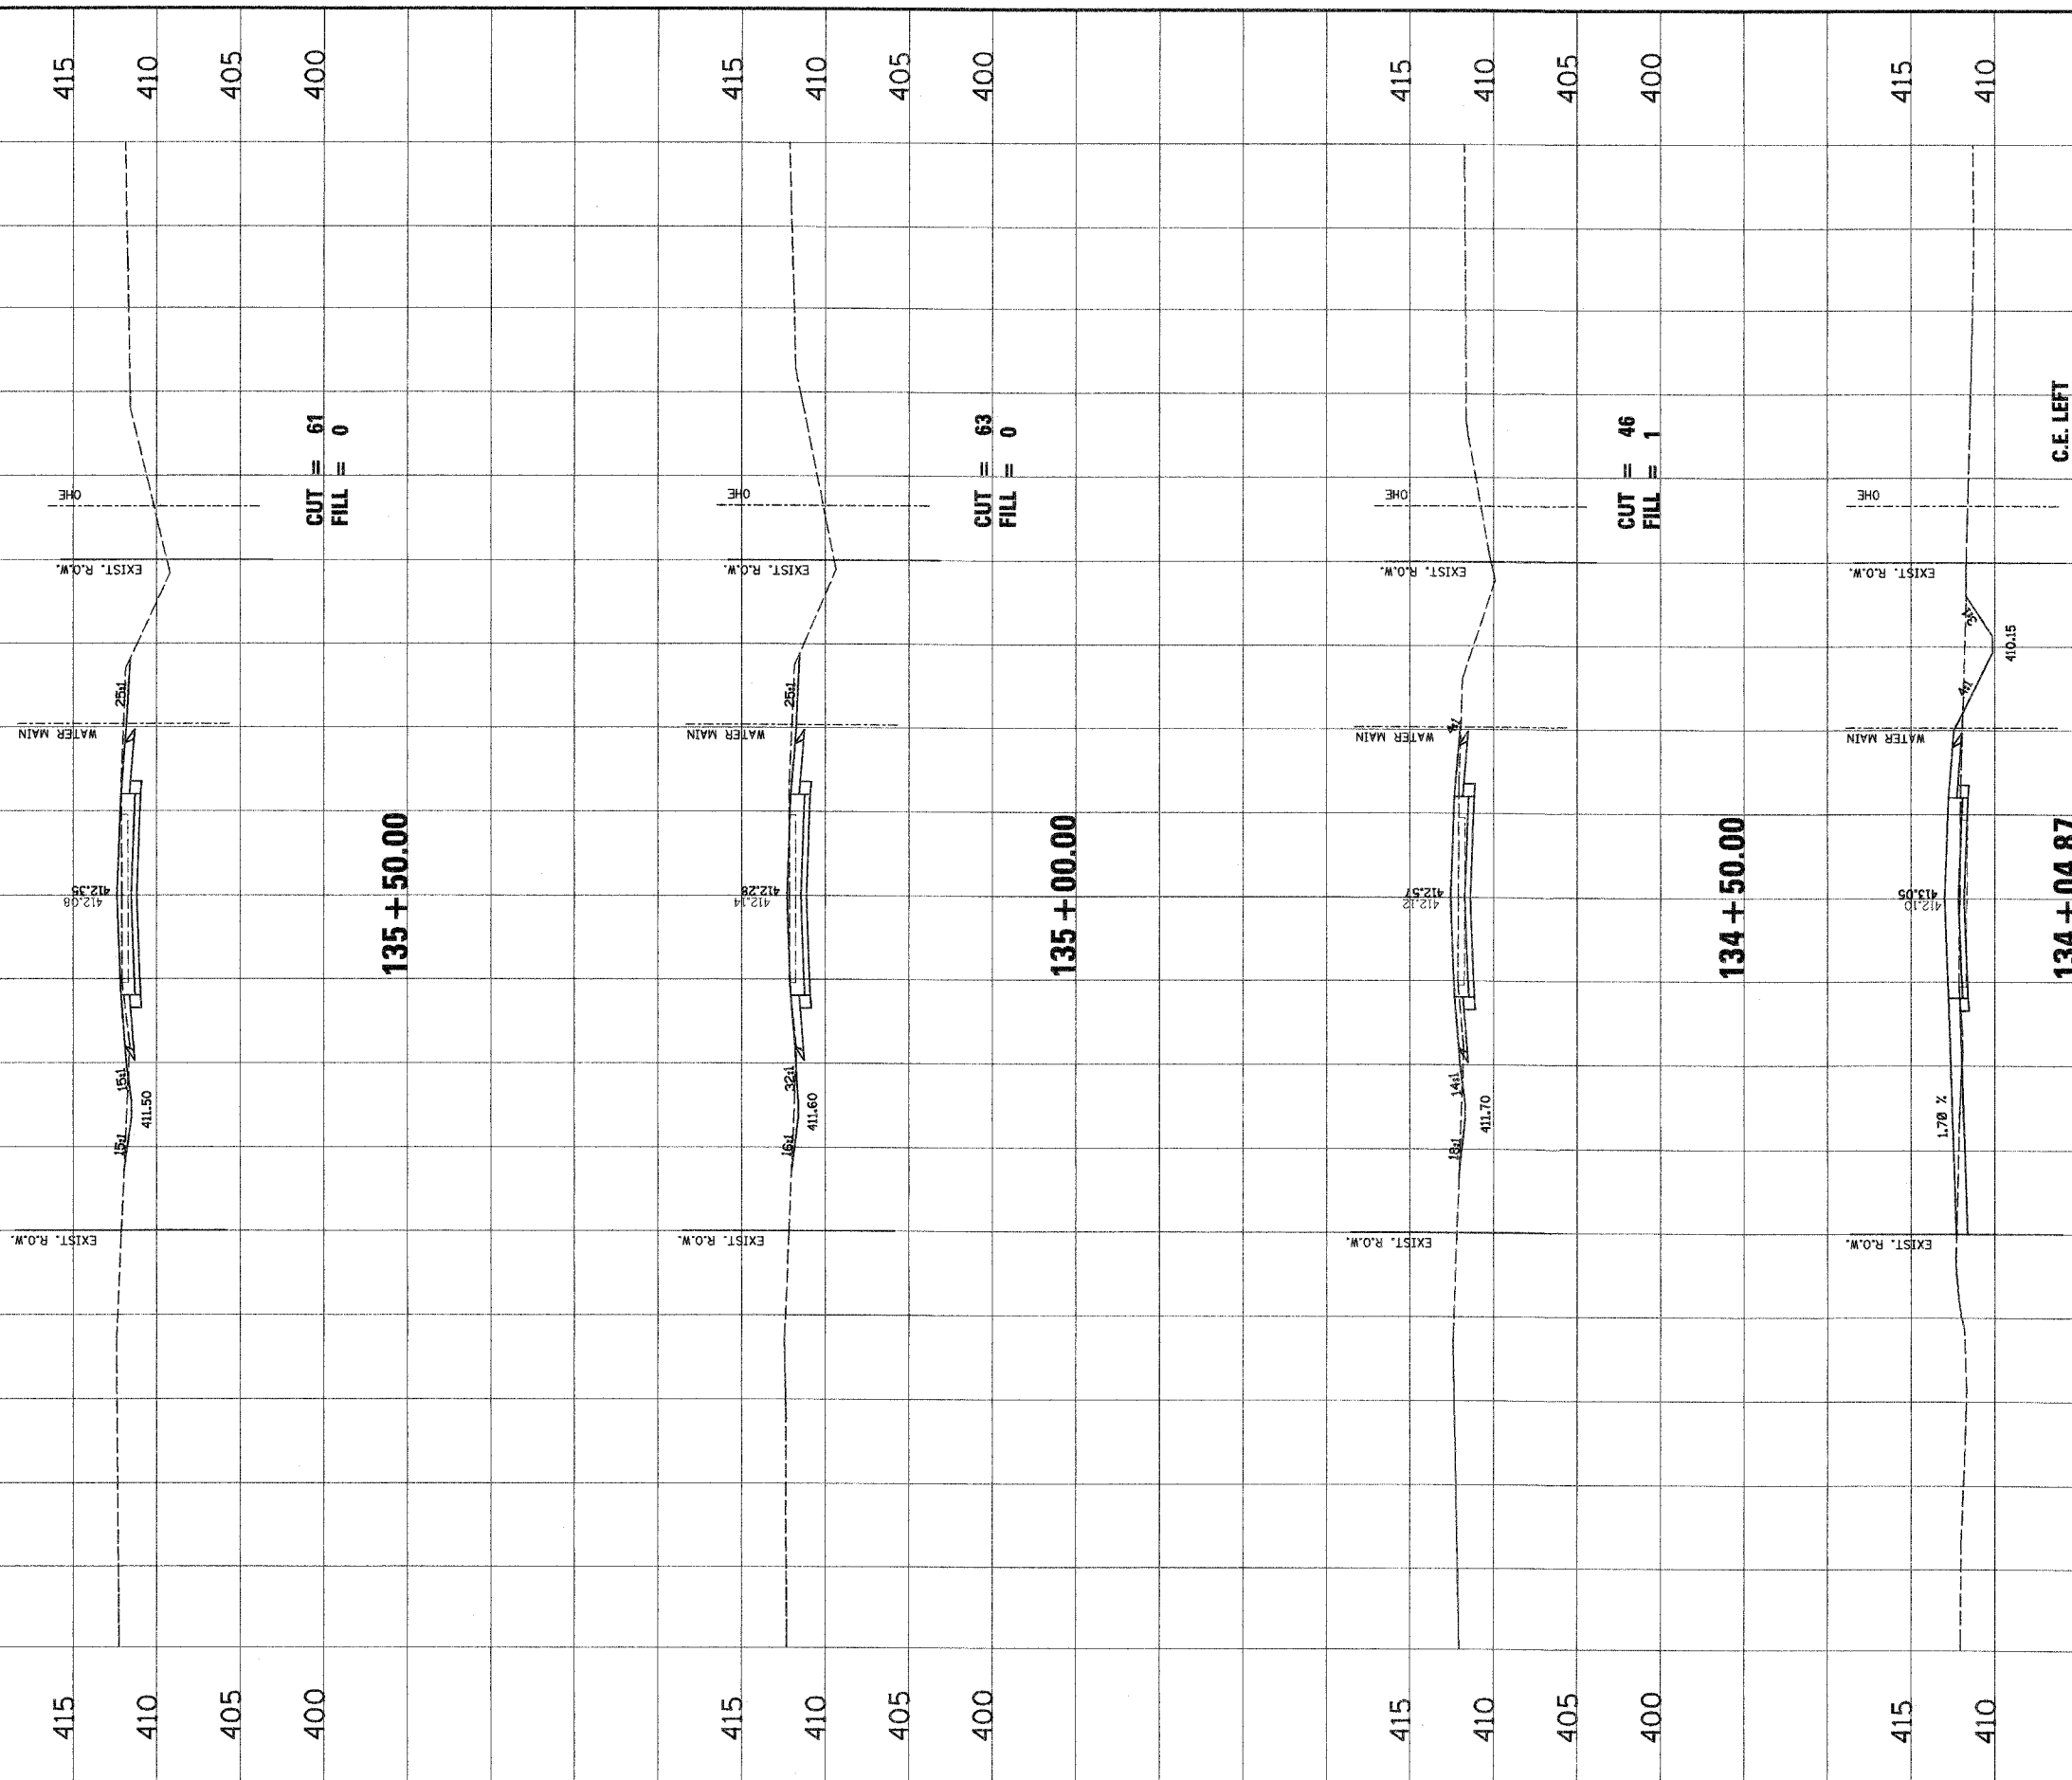

NO.	DATE	BY	REVISIONS	REMARKS


Junco Associates, Inc. P.C.
 CONSULTING ENGINEERS AND LAND SURVEYORS
 200 West Street, P.O. Box 239
 Madison, Illinois 62451
 Phone: (618) 262-0000 / (618) 262-0000
 Fax: (618) 262-0001

BISSELL STREET
SECTION NO. 05-00001-00-WR
MADISON, ILLINOIS

CLIENT/PROJECT :

BISSELL STREET
CROSS SECTIONS

DESIGNED BY: SAS
DRAWN BY: SAS
CHECKED BY: BFX
JOB NO. E-06300
DATE: 01/15/07
SCALE: HORIZ. 1 inch = 10 feet VERT. 1 inch = 5 feet
SHEET NO. 89
OF 102 SHEETS