



F.A.I.I. RTE.	SECTION	COUNTY	TOTAL SHEETS	SHEET NO.
9104	05-00001-00-WR	MADISON	94	102
FED. ROAD DIST. NO. ILLINOIS		FED. AID PROJECT		
CONTRACT NO. 87384				

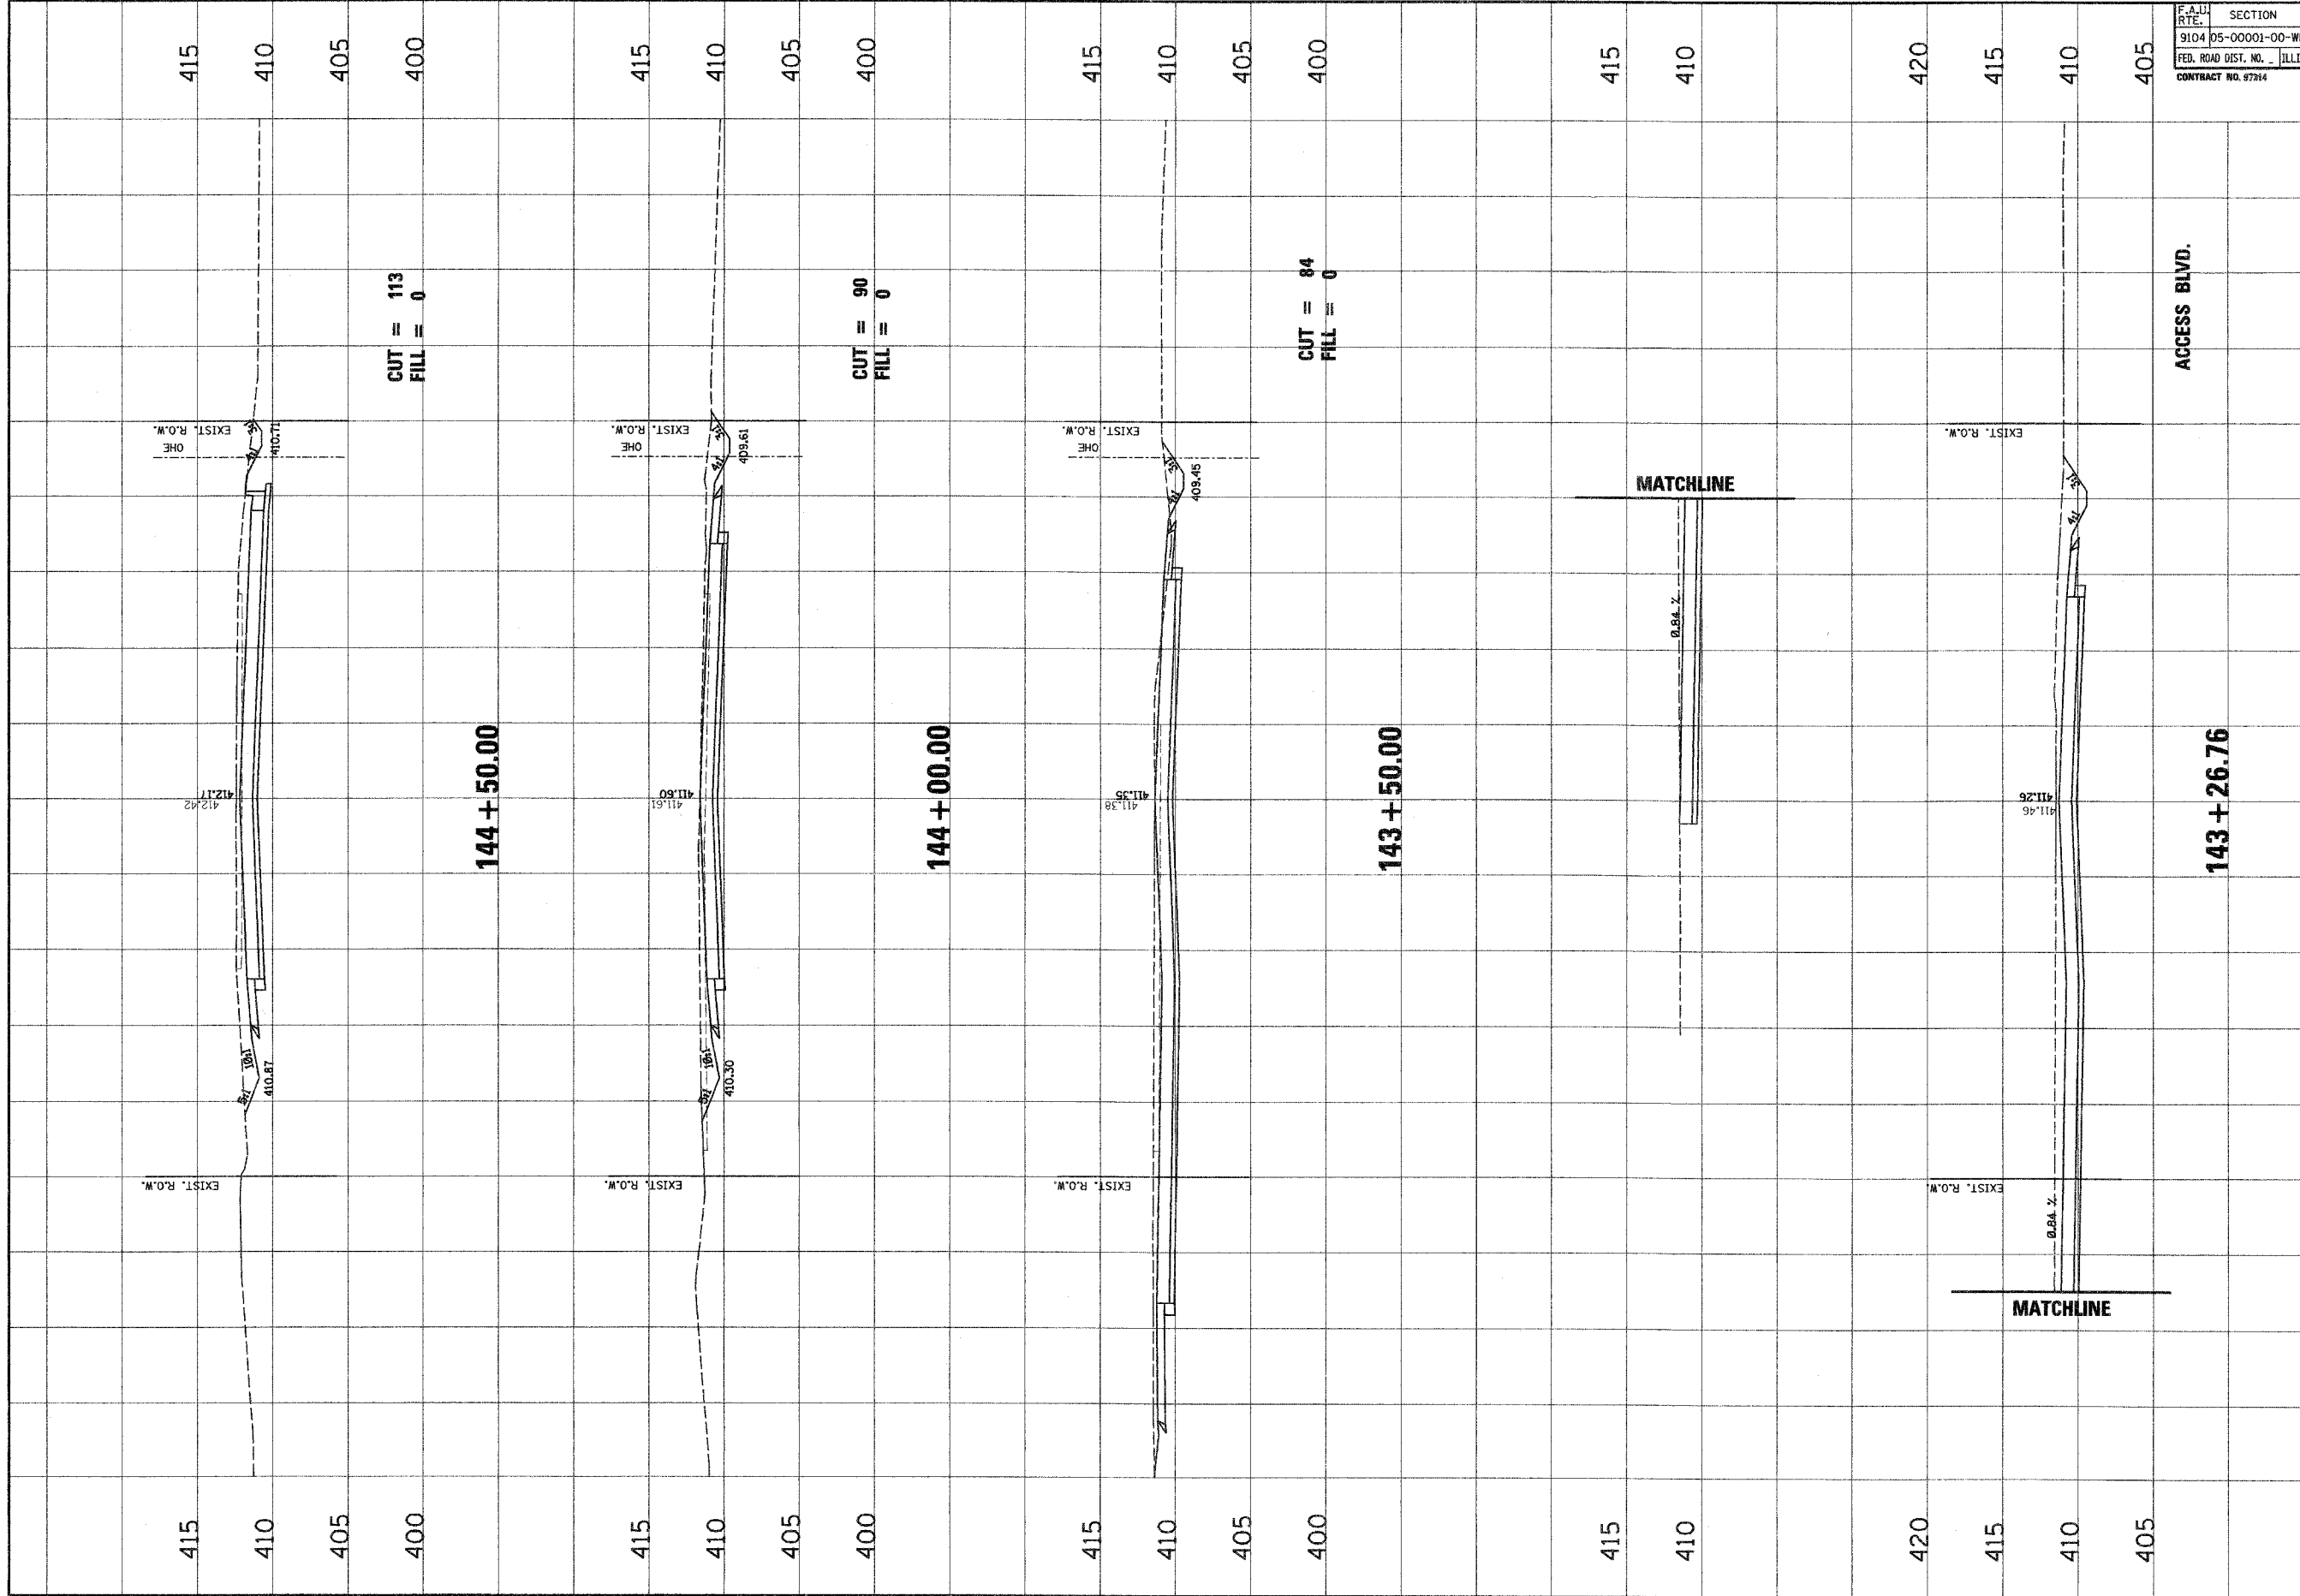

REVISIONS		REMARKS
NO.	DATE	


Juneau Associates, Inc. P.C.
 CONSULTING ENGINEERS AND LAND SURVEYORS
 208 North Second Street, P.O. Box 1323
 Madison, Illinois 62202-0132
 Phone: (618) 263-8800
 Fax: (618) 263-8801
 For Information: (618) 263-8802

CLIENT/PROJECT : **BISSELL STREET**
SECTION NO. 05-00001-00-WR
MADISON, ILLINOIS

BISSELL STREET
CROSS SECTIONS

DESIGNED BY: SAS
 DRAWN BY: SAS
 CHECKED BY: BFK
 JOB NO. E-06300
 DATE: 01/15/07
 SCALE: HORZ. 1 inch = 10 feet
 VERT. 1 inch = 5 feet
 SHEET No. **94**

OF 102 SHEETS