


F.A.U. RTE.	SECTION	COUNTY	TOTAL SHEETS	SHEET NO.
	05-00001-00-WR	MADISON	97	102
FED. ROAD DIST. NO. ILLINOIS		FED. AID PROJECT		
CONTRACT NO. 102X				

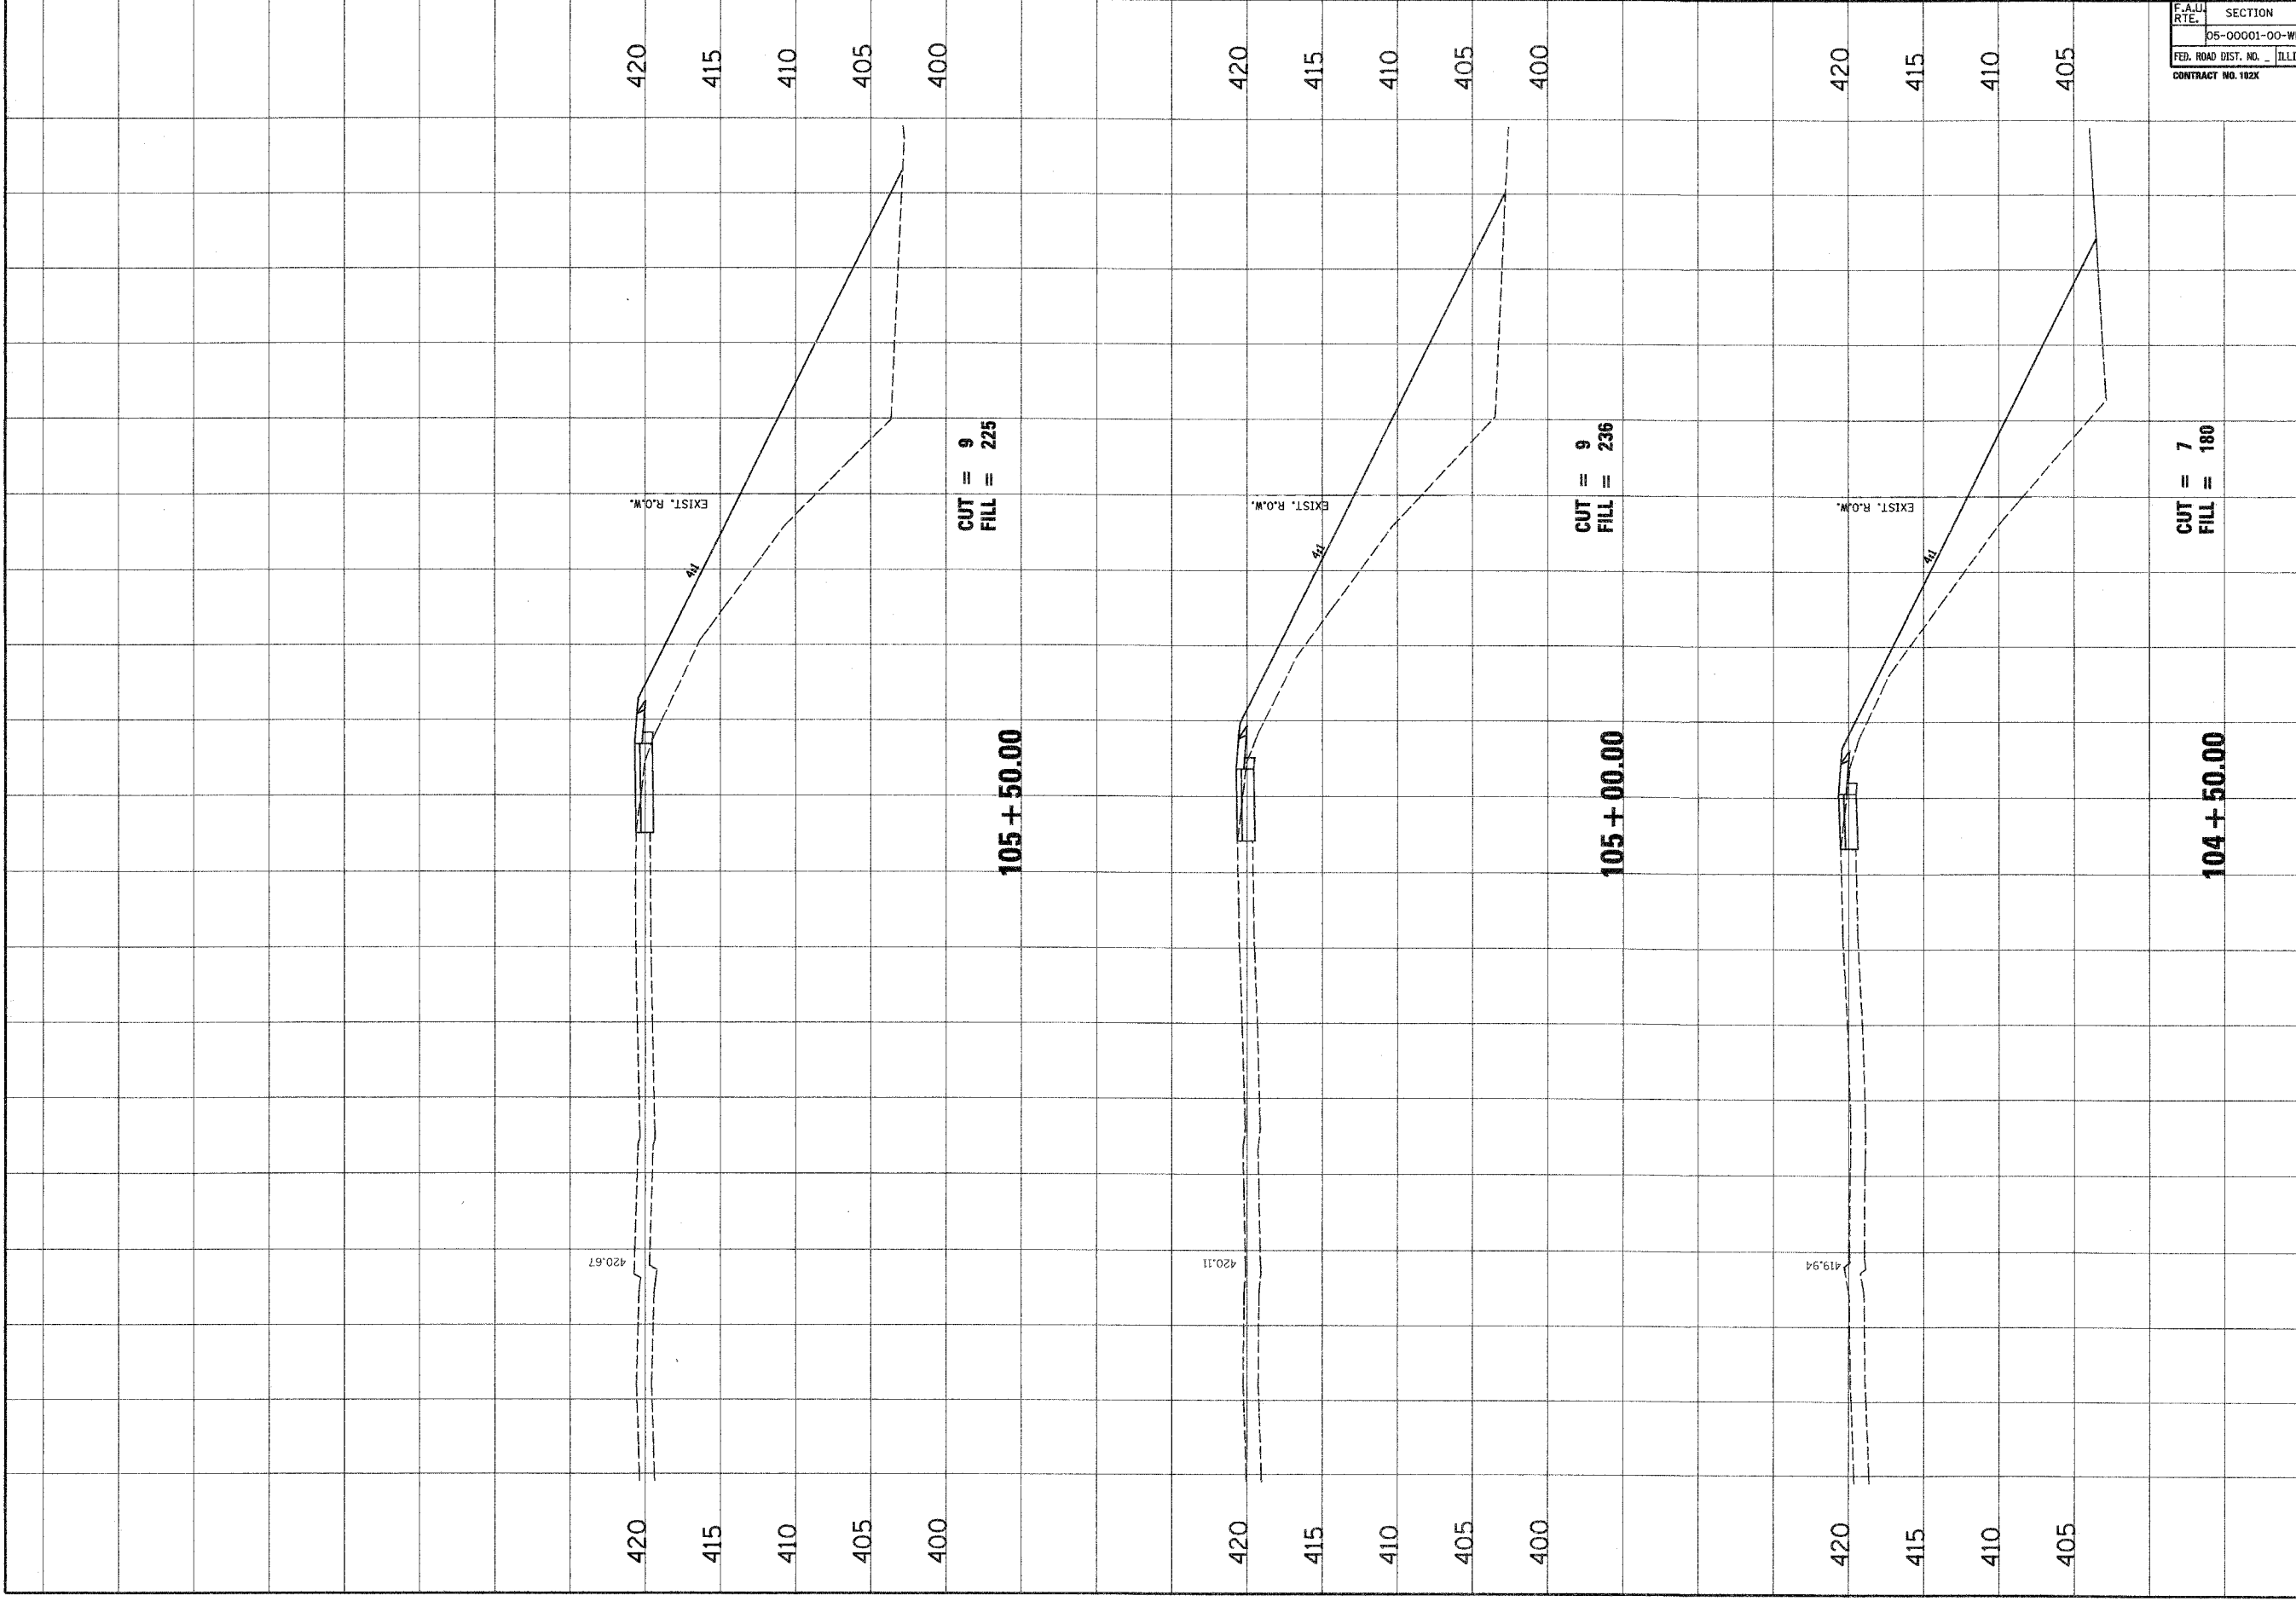

CUT = 9
FILL = 225

CUT = 9
FILL = 236


CUT = 7
FILL = 180

105 + 50.00

105 + 00.00

104 + 50.00

NO.	DATE	BY	REMARKS


Juney Associates, Inc. P.C.
 CONSULTING ENGINEERS AND LAND SURVEYORS
 100 North American Dr. #100
 Peoria, IL 61614-1000
 Phone: (312) 682-1111
 Fax: (312) 682-1111

CLIENT/PROJECT : **BISSELL STREET**
SECTION NO. 05-00001-00-WR
MADISON, ILLINOIS

BISSELL STREET
CROSS SECTIONS

DESIGNED BY: SAS
 DRAWN BY: SAS
 CHECKED BY: BFK
 JOB NO.: E-061300
 DATE: 01/15/07
 SCALE: HORIZ. 1" = 10 feet
 VERT. 1" = 5 feet
 SHEET No. **97**
 OF **102** SHEETS