


F.A.U. RTE.	SECTION	COUNTY	TOTAL SHEETS	SHEET NO.
	05-00001-00-WR	MADISON	100	102
FED. ROAD DIST. NO.	ILLINOIS FED. AID PROJECT			
CONTRACT NO. 102X				

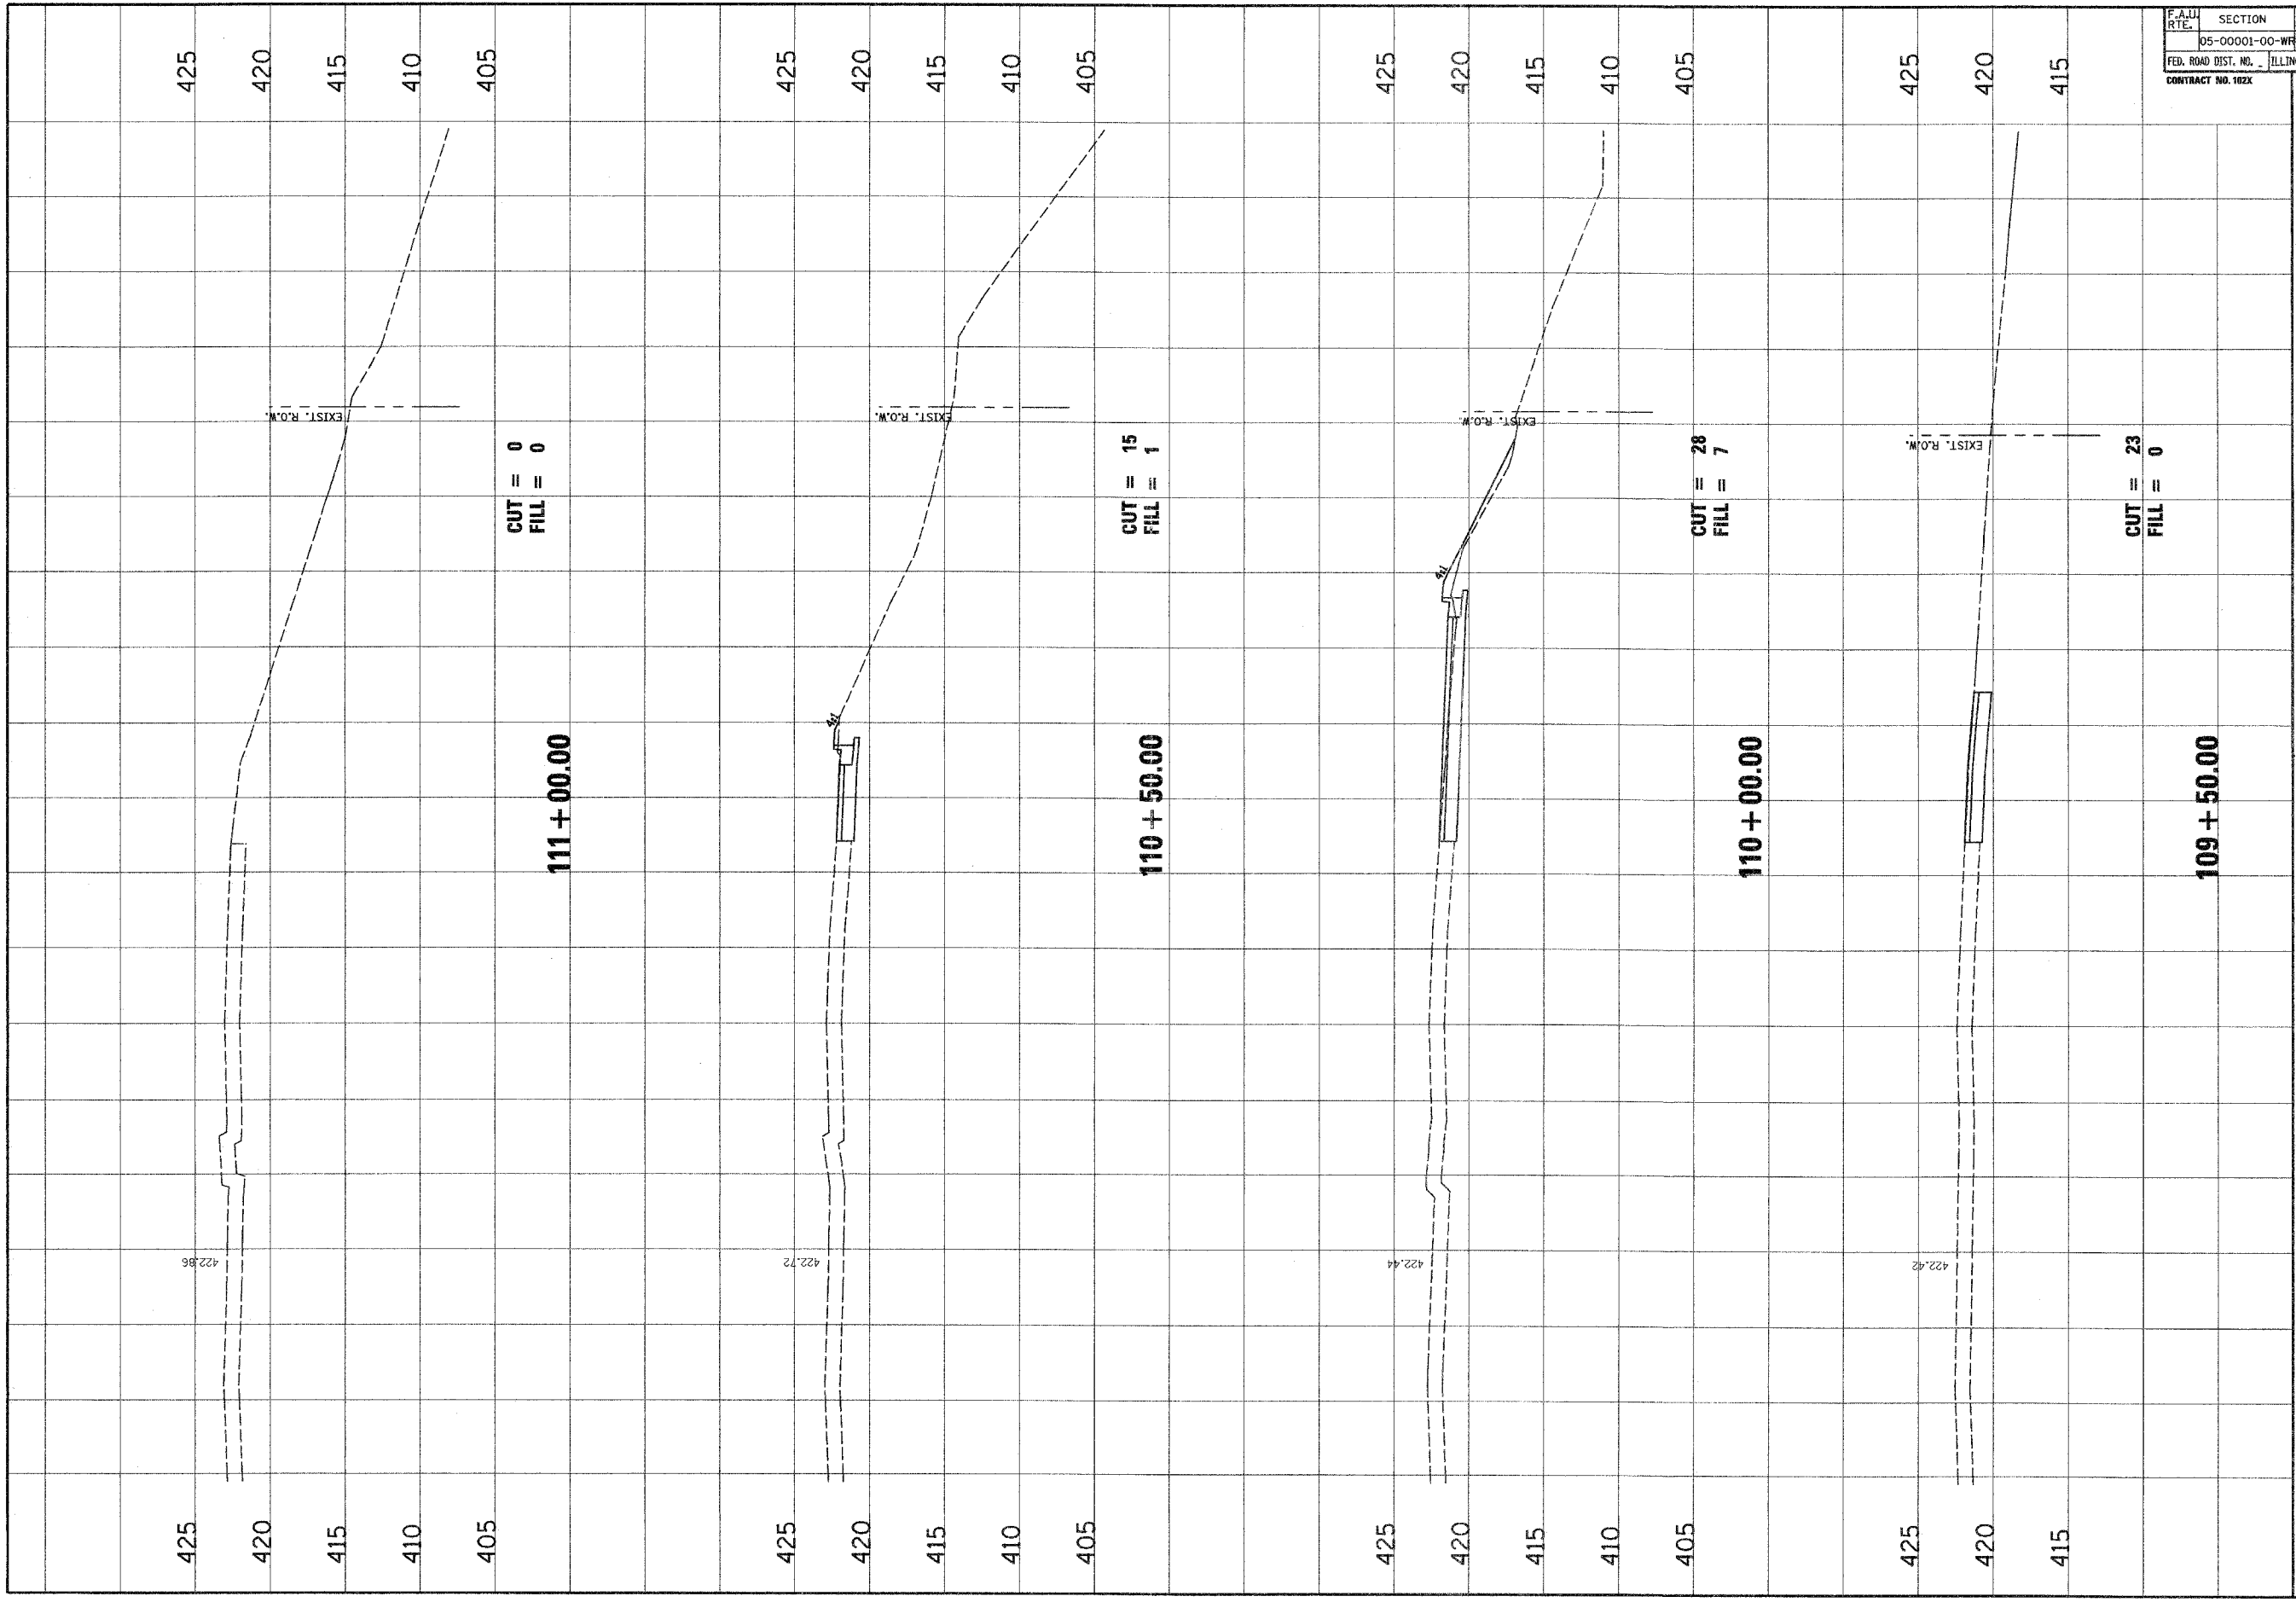

NO.	DATE	BY	REMARKS

Jureau Associates, Inc. P.C.
 CONSULTING ENGINEERS AND LAND SURVEYORS
 1000 N. WASHINGTON ST., SUITE 200
 CHICAGO, ILLINOIS 60610
 PHONE: (312) 462-1000
 FAX: (312) 462-1001

CLIENT/PROJECT : **BISSELL STREET**
SECTION NO. 05-00001-00-WR
MADISON, ILLINOIS

BISSELL STREET
CROSS SECTIONS

DESIGNED BY: SAS
DRAWN BY: SAS
CHECKED BY: BFK
JOB NO. E-08300
DATE: 01/15/07
SCALE: HORIZ. 1"=40' VERT. 1"=5'
SHEET NO. 100
OF 102 SHEETS