



F.A.U. RTE.	SECTION	COUNTY	TOTAL SHEETS	SHEET NO.
	05-00001-00-WR	MADISON	101	102
FED. ROAD DIST. NO. ILLINOIS		FED. AID PROJECT		
CONTRACT NO. 102X				

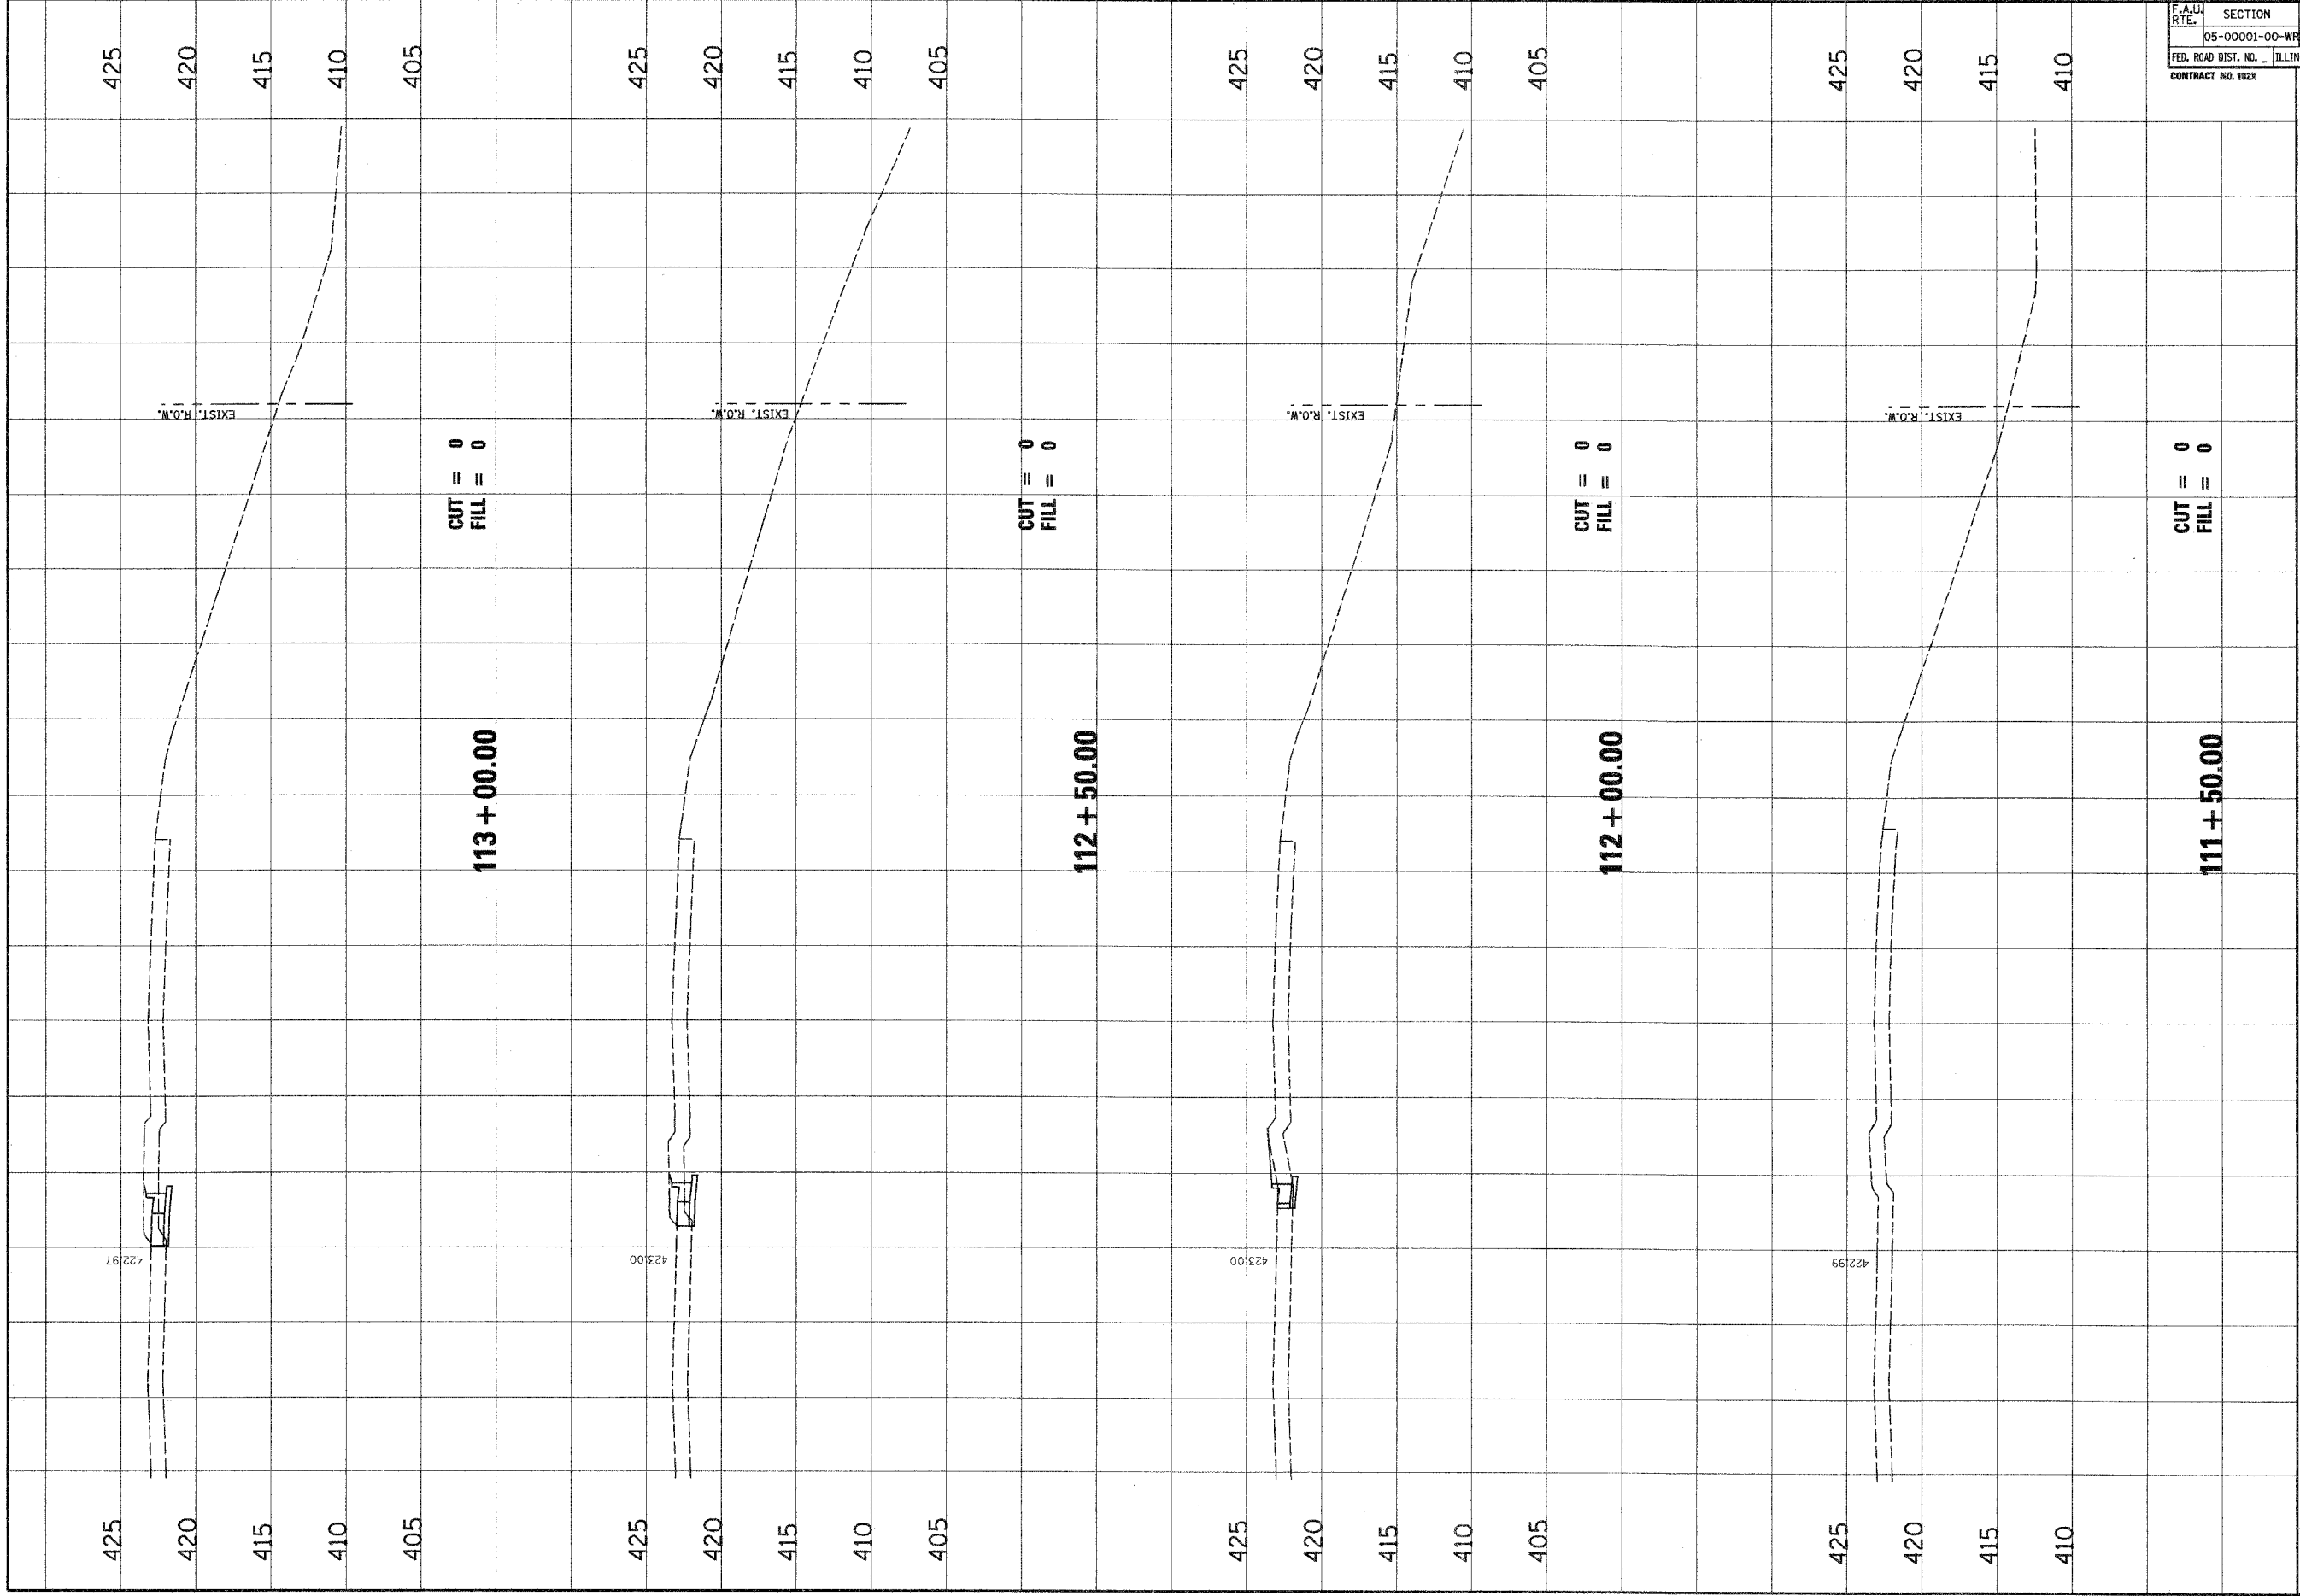

NO.	DATE	BY	REMARKS


Junear Associates, Inc. P.C.
 CONSULTING ENGINEERS AND LAND SURVEYORS
 1000 N. WASHINGTON ST., SUITE 1000
 CHICAGO, ILLINOIS 60610
 PHONE: (312) 467-1100 FAX: (312) 467-1101
 PERMIT NO. 021-0001-0001

CLIENT/PROJECT :
BISSELL STREET
 SECTION NO. 05-00001-00-WR
 MADISON, ILLINOIS

BISSELL STREET
CROSS SECTIONS

DESIGNED BY: SAS
 DRAWN BY: SAS
 CHECKED BY: BFK
 JOB NO. E-061300
 DATE: 01/15/07
 SCALE: HORIZ. 1" = 10' VERT. 1" = 5'
 SHEET NO.

101

OF 102 SHEETS