




FAP RTE	SECTION	COUNTY	TOTAL SHEETS	SHEET NO.
869	(105A)BR-1	SALINE	44	29
STA.		TO STA.		
FED. ROAD DIST. NO.		ILLINOIS FED. AID PROJECT		

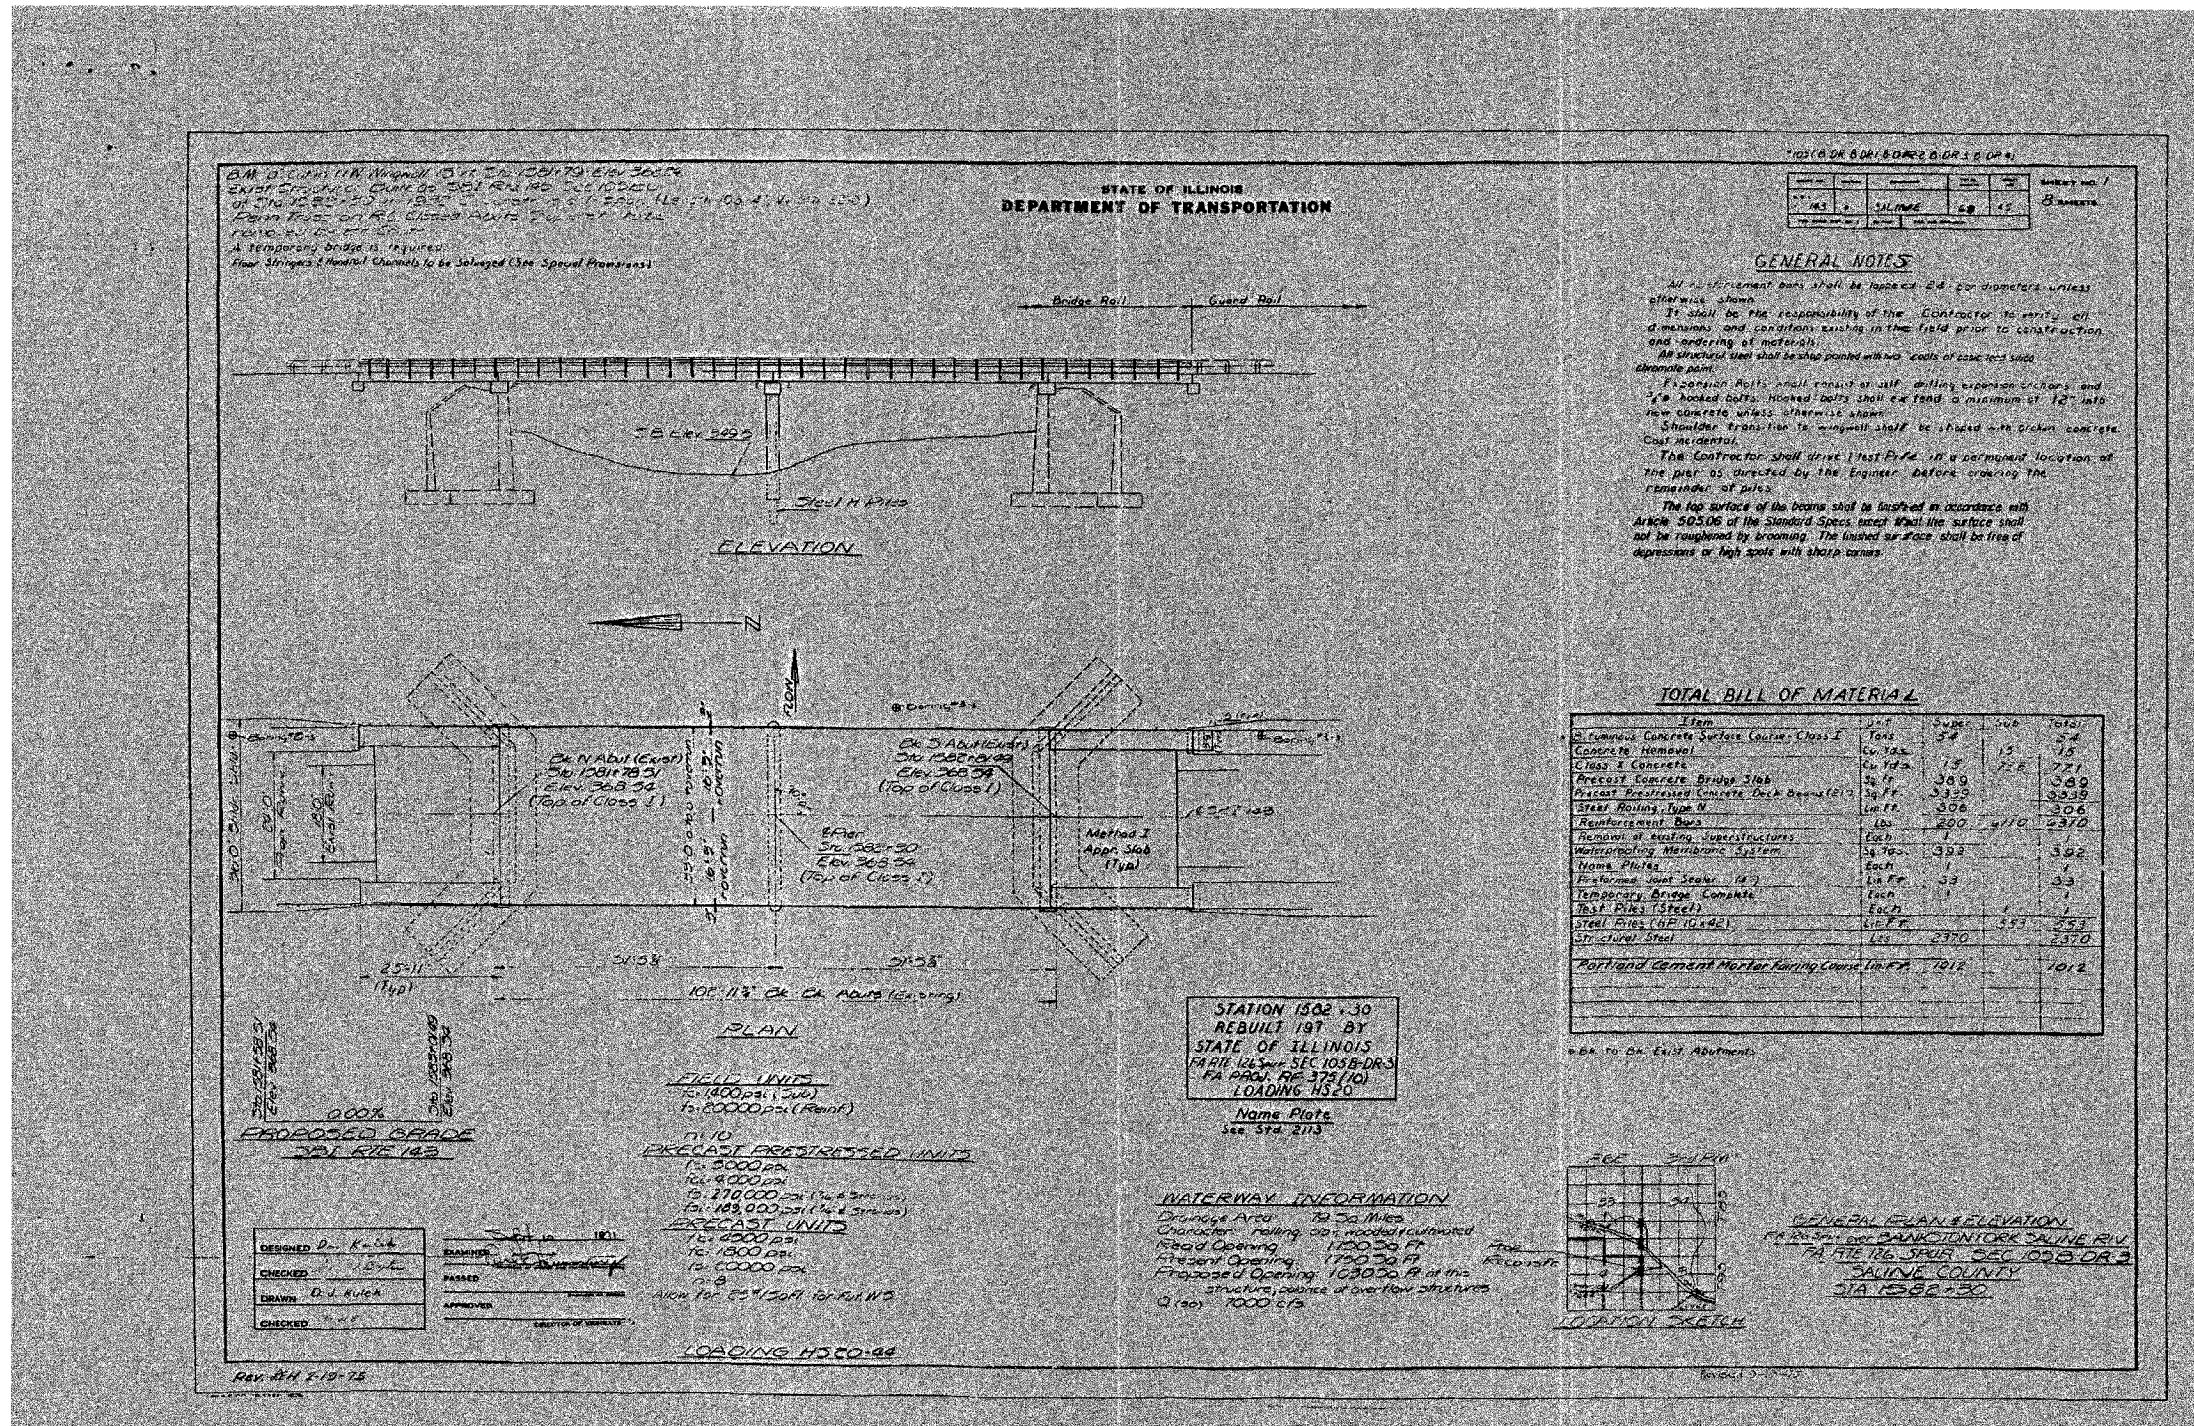

ESCA
CONSULTANTS, INC.

DESIGNED BY:	MTD	02/07
DRAWN BY:	DWH	02/07
CHECKED BY:	MTD	02/07
APPROVED BY:	RDP	04/07

FOR INFORMATION ONLY

EXISTING STRUCTURE PLANS
FAP RTE 869 (IL 34)
SECTION (105A)BR-1
SALINE COUNTY

PLOT DATE: # DATE
FILE NAME: # FILE#
SCALE: # SCALE
REFERENCE: # REF#