




CONTRACT NO. 98996			
FAP RTE	SECTION	COUNTY	TOTAL SHEETS
869	(105A)BR-1	SALINE	44
STA.		TO STA.	
FED. ROAD DIST. NO.		ILLINOIS FED. AID PROJECT	

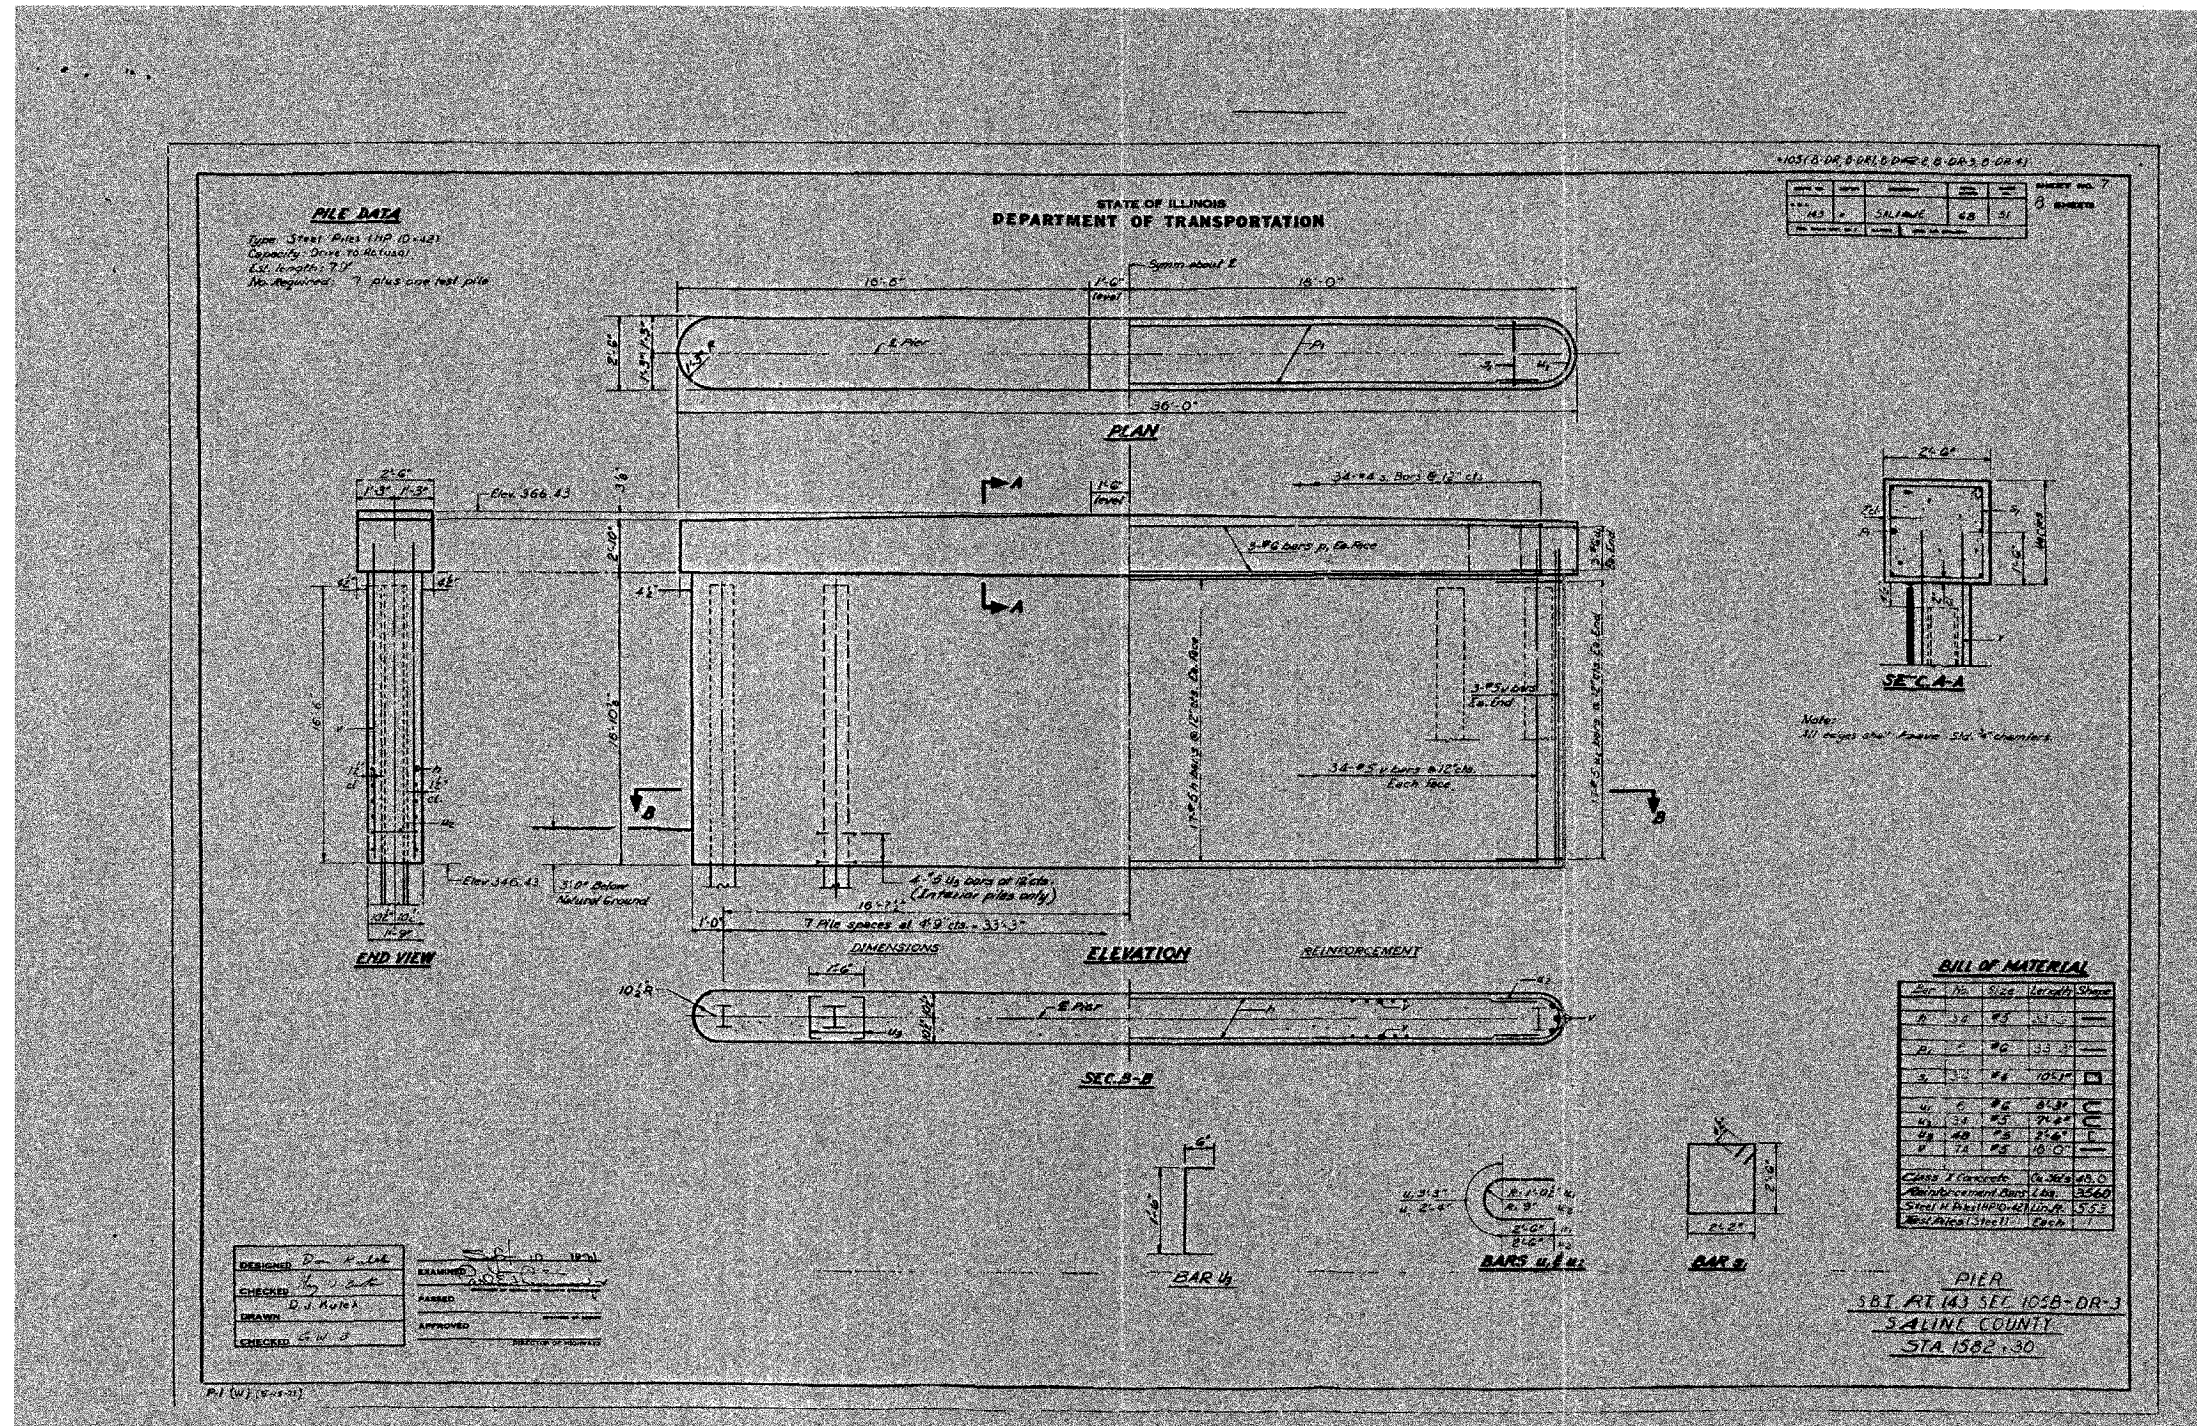

PLOT DATE: 02/07
FILE NAME: 021114
SCALE: AS SHOWN
REFERENCE: SHEET 7

ESCA
CONSULTANTS, INC.

DESIGNED BY:	MTD	02/07
DRAWN BY:	DWH	02/07
CHECKED BY:	MTD	02/07
APPROVED BY:	RDP	04/07

FOR INFORMATION ONLY

EXISTING STRUCTURE PLANS
FAP RTE 869 (IL 34)
SECTION (105A)BR-1
SALINE COUNTY