




FINAL SURVEY	DATE
SURVEYED	BY
PLOTTED	
NOTED	
NO. 1000	
AREAS CHECKED	

ORIGINAL SURVEY	DATE
SURVEYED	BY
PLOTTED	
NOTED	
NO. 1000	
AREAS CHECKED	

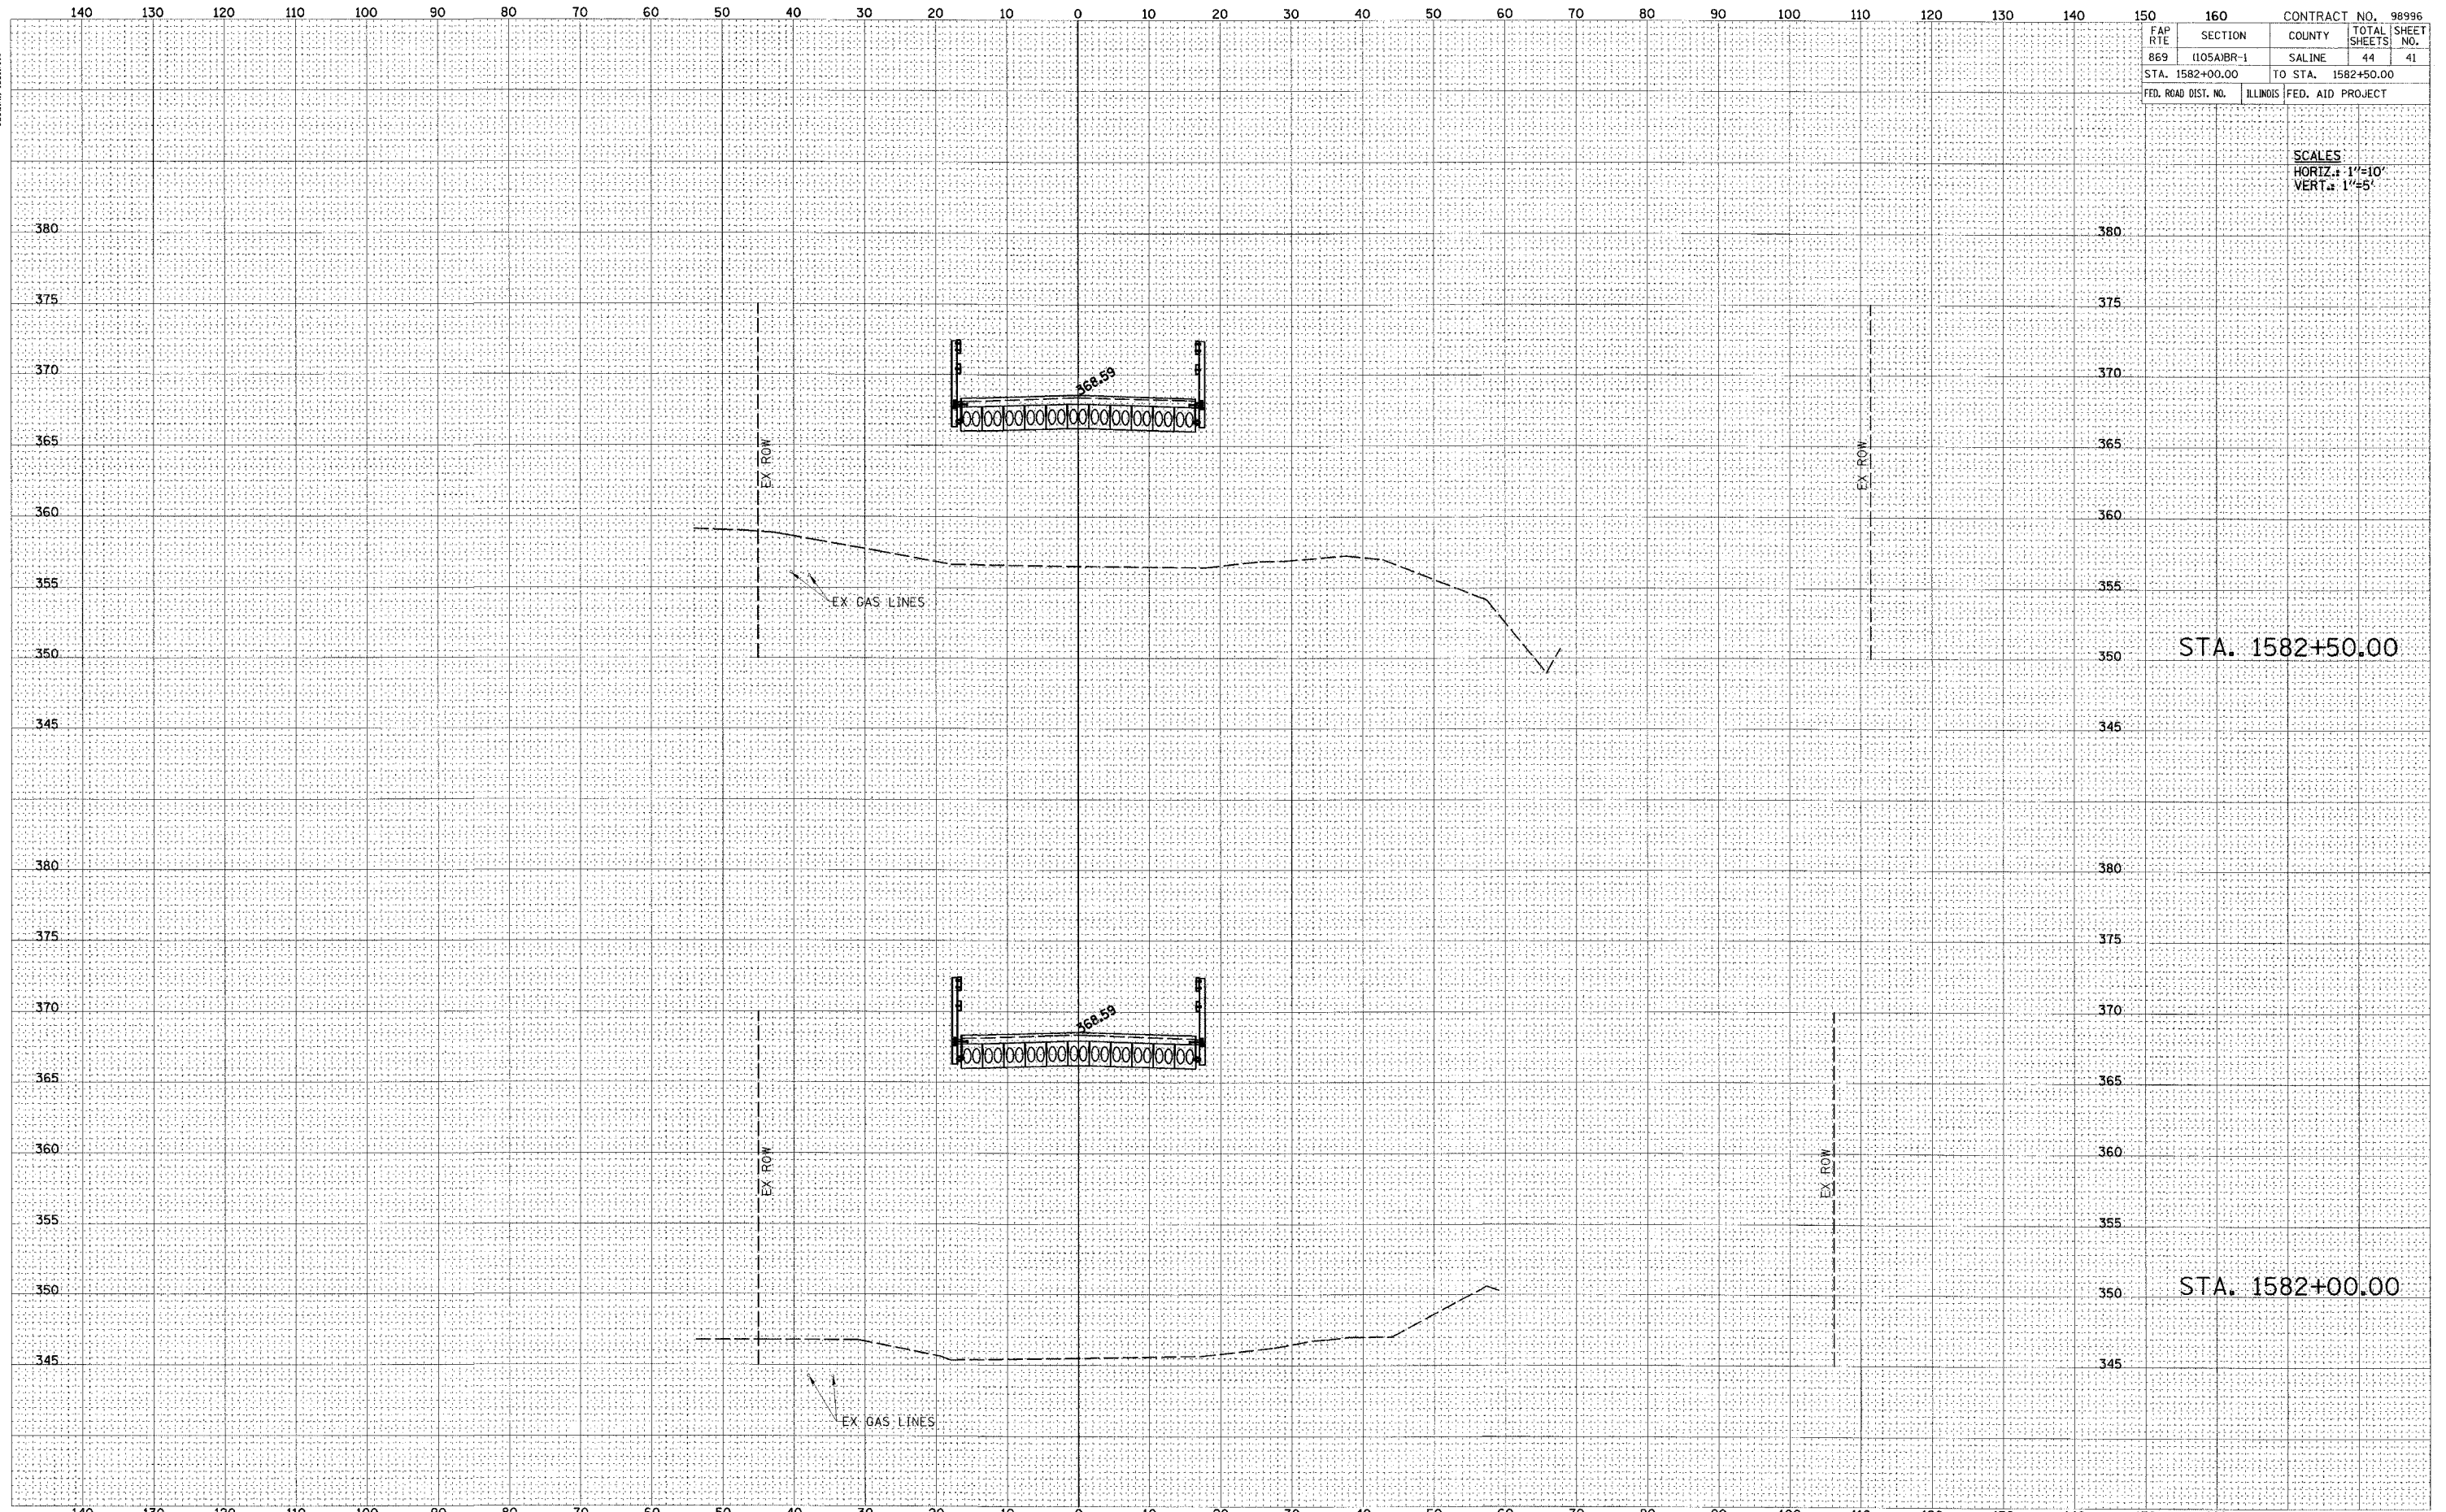

FAP RTE		SECTION		COUNTY		TOTAL SHEETS		SHEET NO.	
869		1105A/BR-1		SALINE		44		41	
STA. 1582+00.00		TO STA. 1582+50.00		ILLINOIS		FED. AID PROJECT			
FED. ROAD DIST. NO.									

SCALES:
HORIZ.: 1"=10'
VERT.: 1"=5'