


ROUTE	SECTION	COUNTY	TOTAL SHEETS	SHEET NUMBER
CH13	04-00069-00-RS	GALLATIN	25	7
POUNDS HOLLOW ROAD		FAS ROUTE 934		
CONTRACT NO. 99264				

NW 1/4 NE 1/4
SEC 36 T10S R8E
UNITED STATES OF AMERICA


STA 108+31
EXISTING 18" DIA. CMPC 54'
INSERT CUL LIN 16 - 54 FOOT
P CUL 1 RCCP 18 - 7.5 FOOT LT
PRC FLAR END SEC 18 - 1 LT & 1 RT
CONCRETE COLLARS 1 LT & 1 RT

SW 1/4 NE 1/4
SEC 36 T10S R8E
UNITED STATES OF AMERICA

SPECIAL USE AGREEMENT

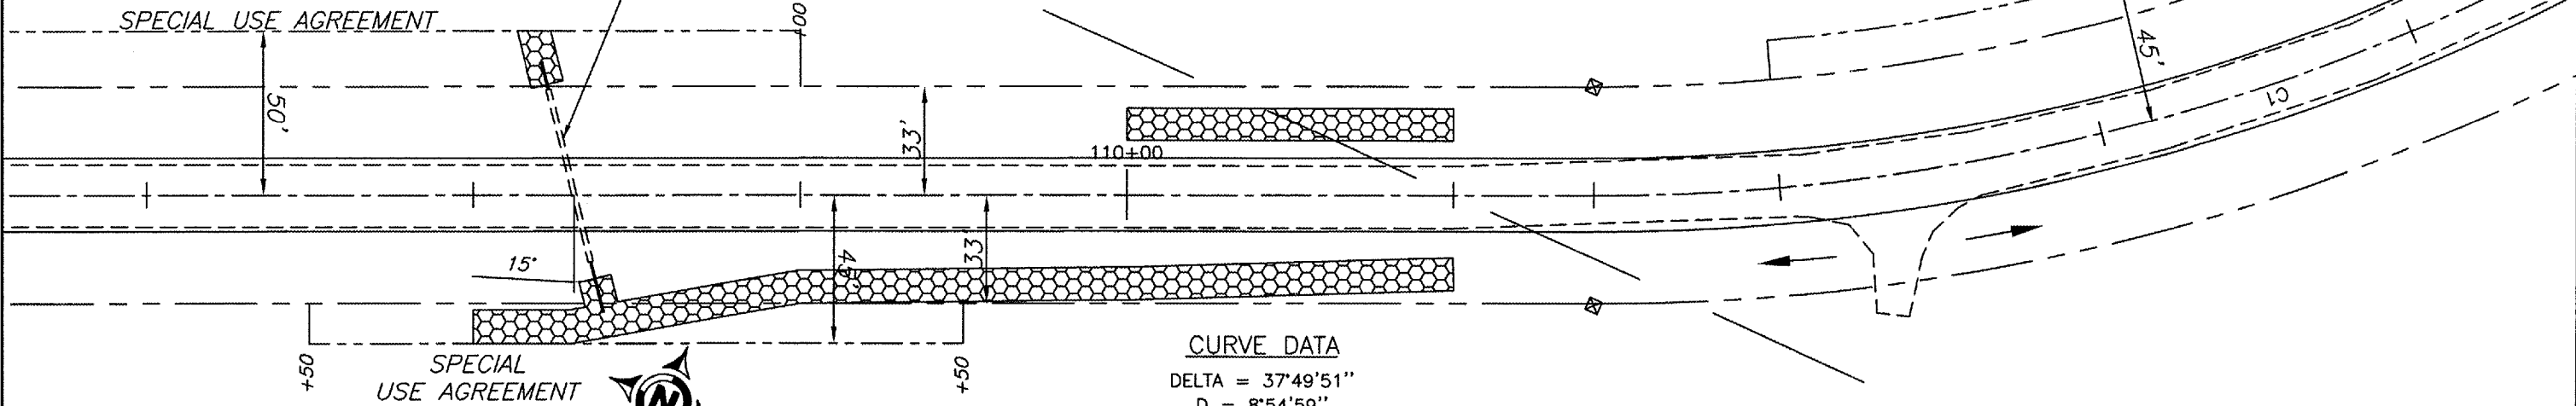

CURVE DATA
 DELTA = 37°49'51"
 D = 8°54'59"
 TAN = 220.20'
 RAD = 642.59'
 LEN = 424.28'
 P.C. STA. 111+42.70
 P.I. STA. 113+62.90
 P.T. STA. 115+66.98

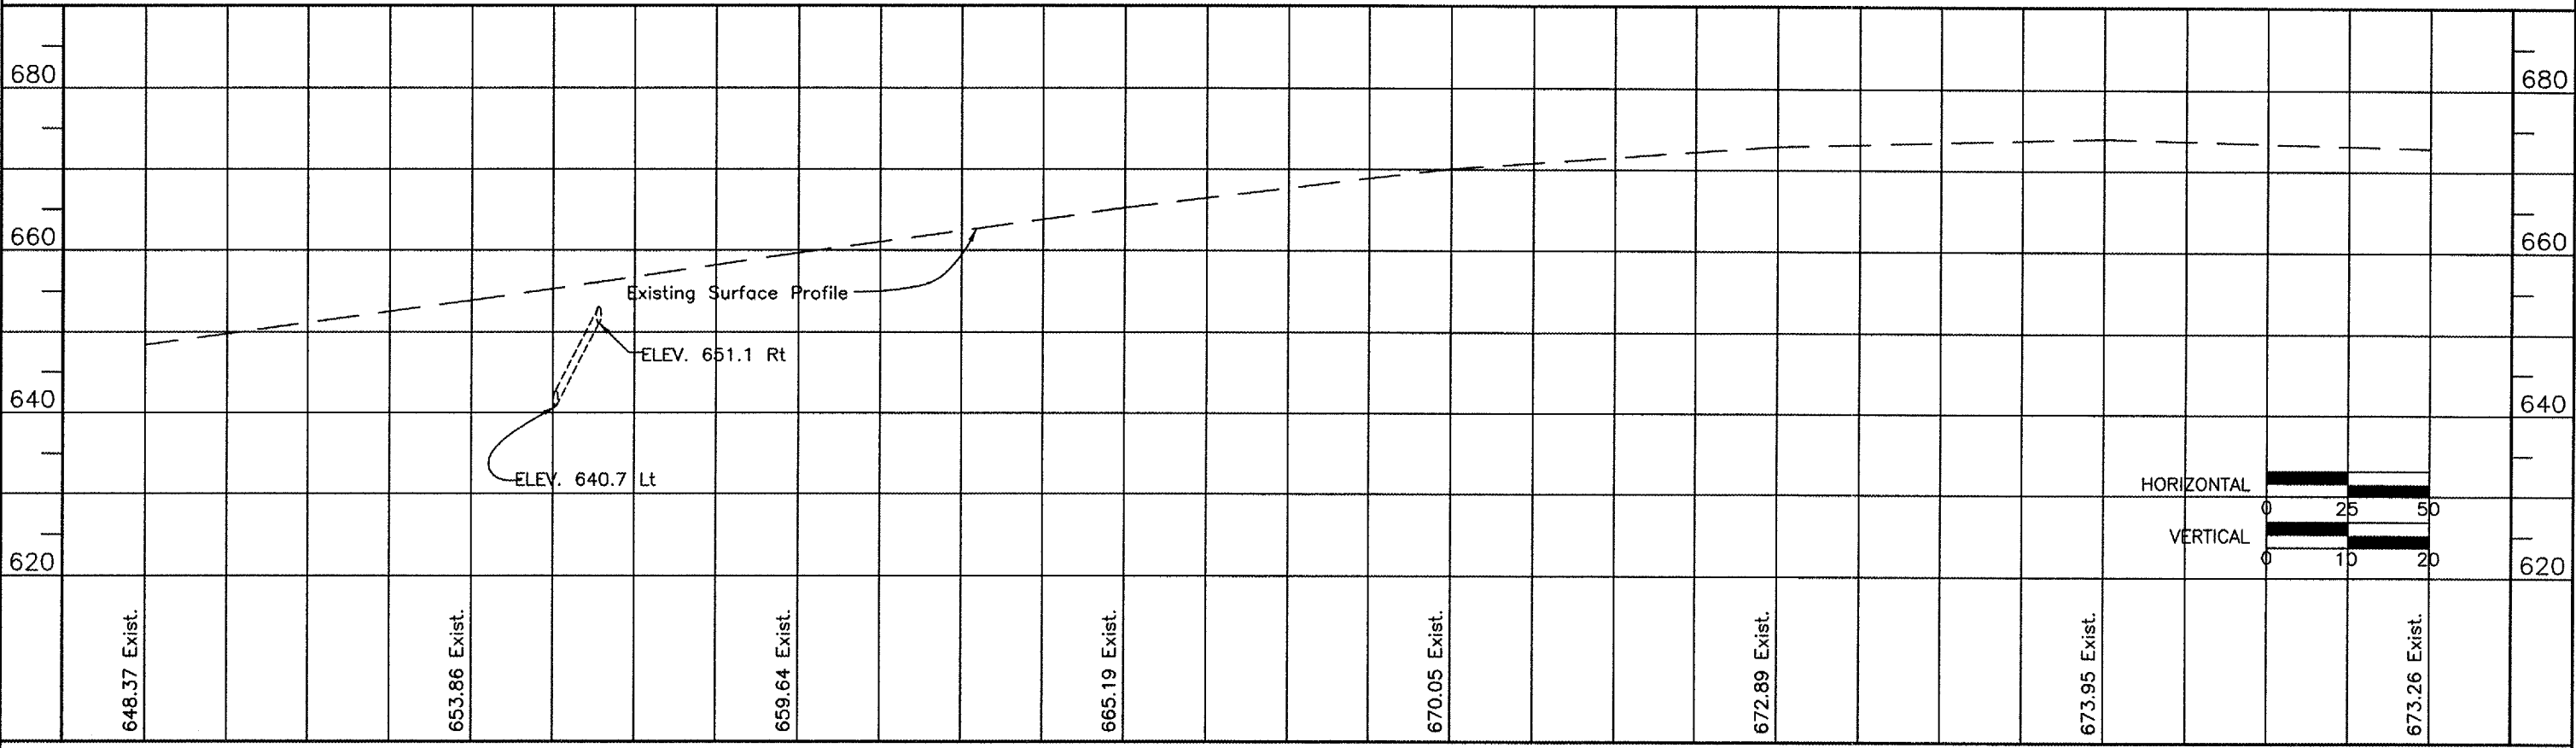

648.37 Exist. 653.86 Exist. 659.64 Exist. 665.19 Exist. 670.05 Exist. 672.89 Exist. 673.95 Exist. 673.26 Exist.

107+00 108+00 109+00 110+00 111+00 112+00 113+00 114+00

STATION 107+00 TO 114+00

04-00069-00-RS PLAN & PROFILE