



SW 1/4 NE 1/4  
 SEC 36 T10S R8E  
 UNITED STATES OF AMERICA



STA 122+06  
 EXISTING 15" DIA. CMPC 38'  
 PIPE CULVERT REMOVAL 38 FOOT  
 P CUL 1 CS/A CP 15 - 38 FOOT, 26' RT  
 METAL END SEC 15 - 2 (1 EACH END)  
 FL UP ELEV 650.6  
 FL DOWN ELEV 649.4

**CURVE DATA**  
 DELTA = 37°26'29"  
 D = 5°59'14"  
 TAN = 324.30'  
 RAD = 956.96'  
 LEN = 625.36'  
 P.C. STA. 124+14.30  
 P.I. STA. 127+38.60  
 P.T. STA. 130+39.66

ROUTE	SECTION	COUNTY	TOTAL SHEETS	SHEET NUMBER
CH13	04-00069-00-RS	GALLATIN	25	9
POUNDS HOLLOW ROAD		FAS ROUTE 934		
CONTRACT NO. 99264				

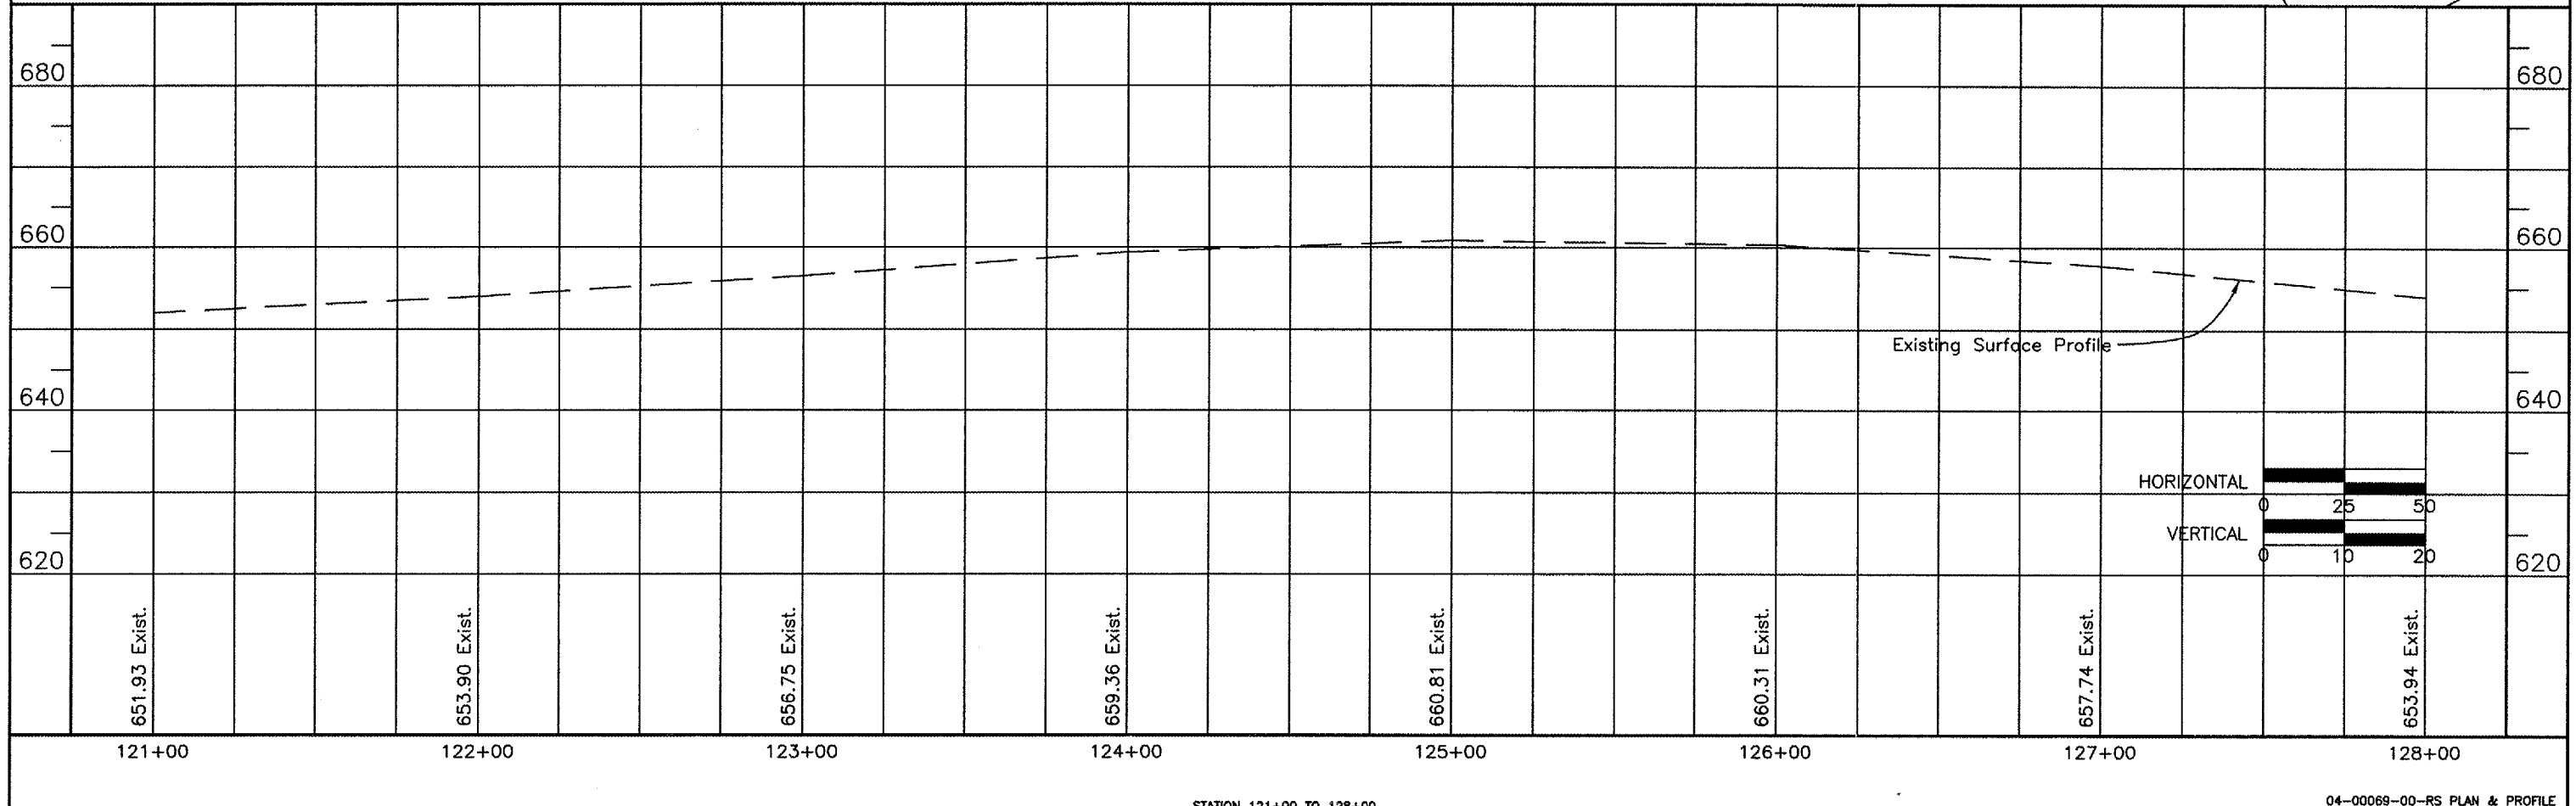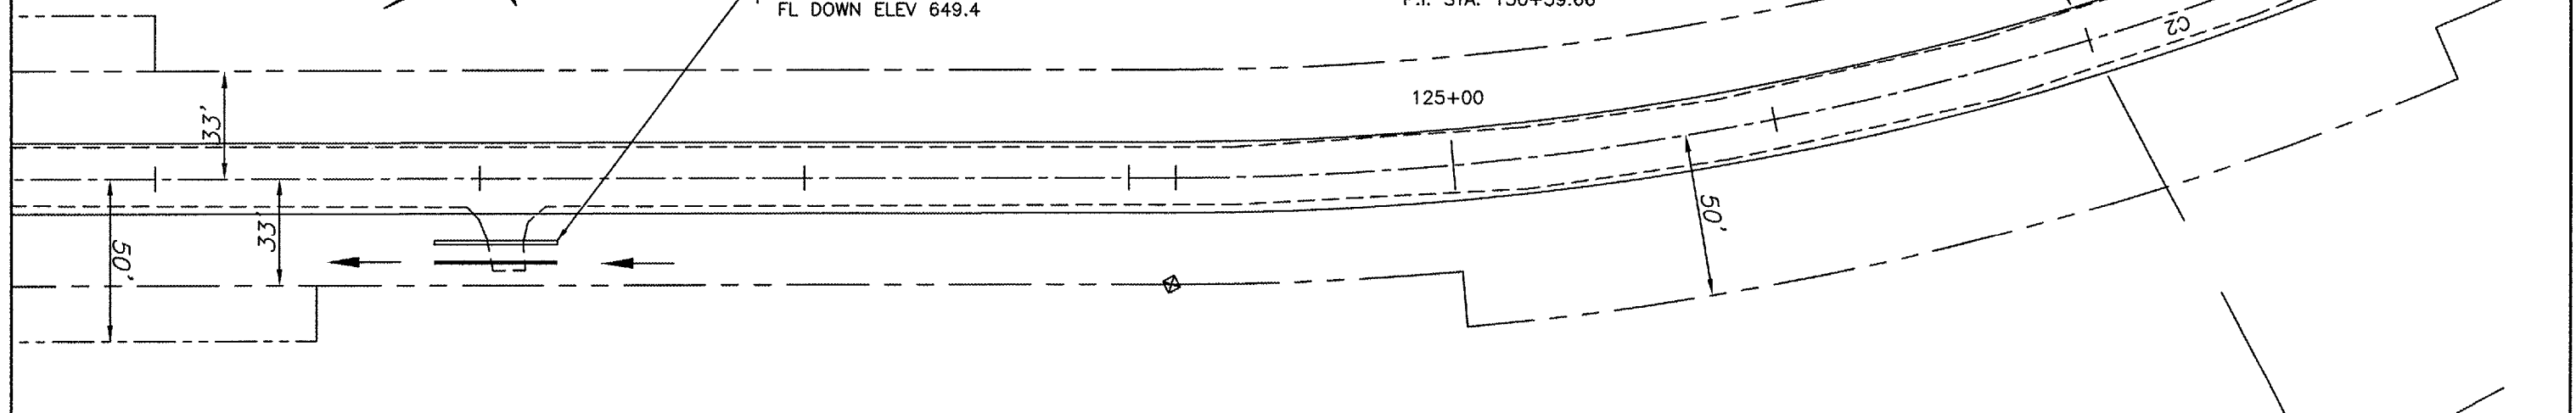

STATION 121+00 TO 128+00

04-00069-00-RS PLAN & PROFILE