


ROUTE	SECTION	COUNTY	TOTAL SHEETS	SHEET NUMBER
CH13	04-00069-00-RS	GALLATIN	25	10
POUNDS HOLLOW ROAD		FAS ROUTE 934		
CONTRACT NO. 99264				

**CURVE DATA**

DELTA = 37°26'29"  
 D = 5°59'14"  
 TAN = 324.30'  
 RAD = 956.96'  
 LEN = 625.36'  
 P.C. STA. 124+14.30  
 P.I. STA. 127+38.60  
 P.T. STA. 130+39.66

NW 1/4 SE 1/4  
 SEC 36 T10S R8E  
 UNITED STATES OF AMERICA

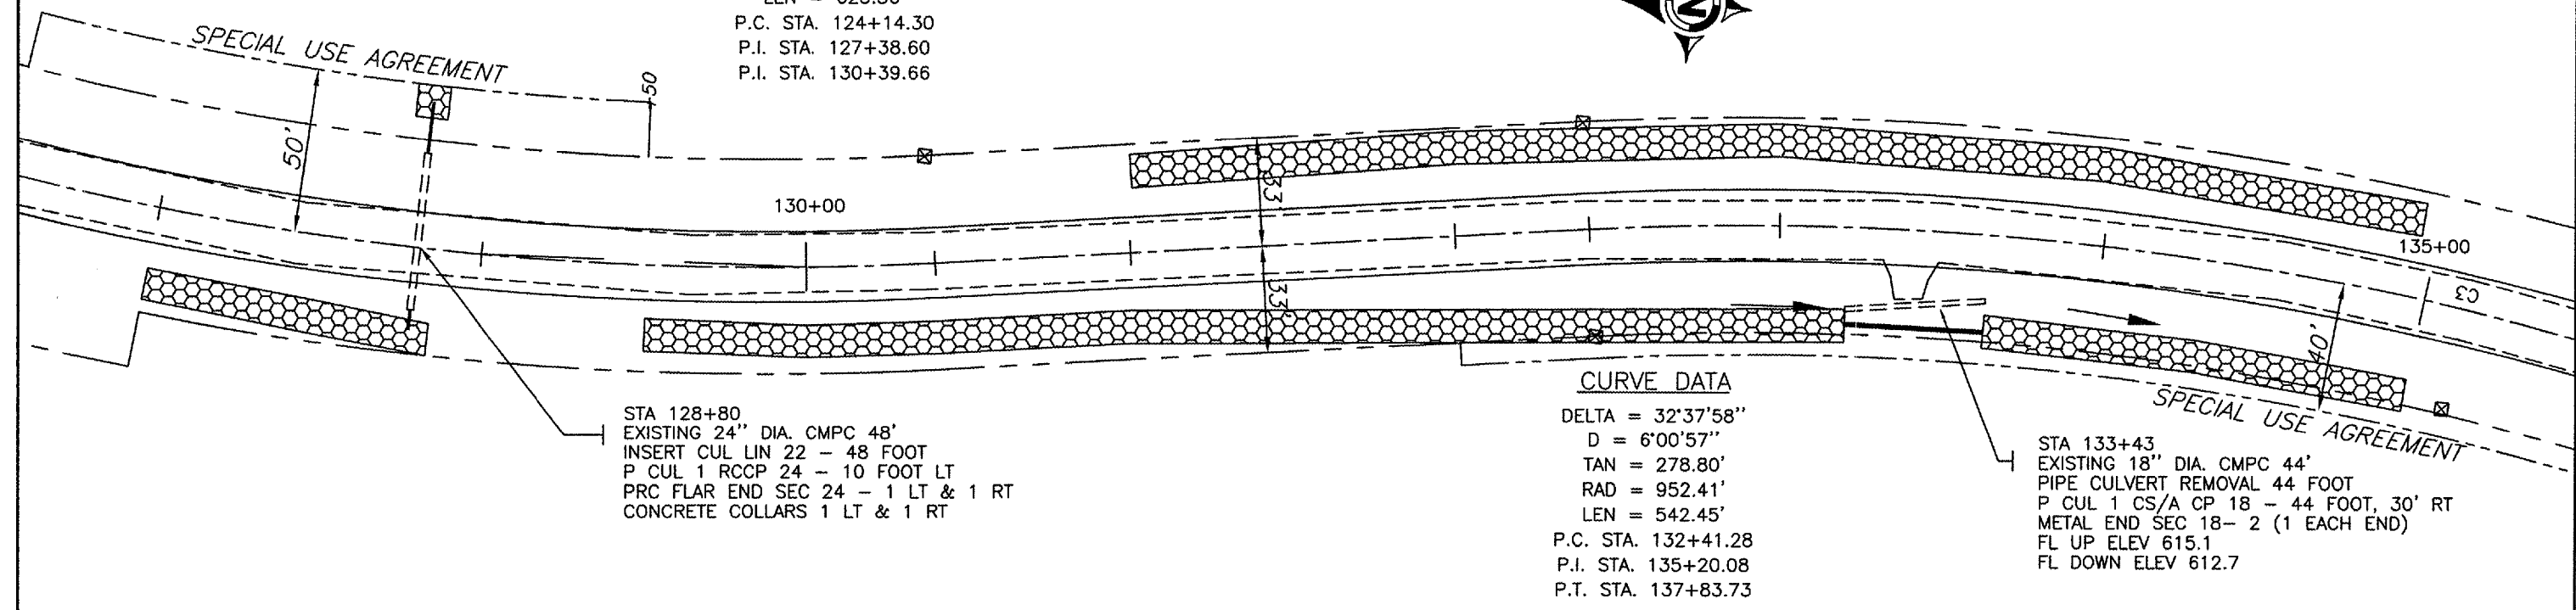


STA 128+80  
 EXISTING 24" DIA. CMPC 48'  
 INSERT CUL LIN 22 - 48 FOOT  
 P CUL 1 RCCP 24 - 10 FOOT LT  
 PRC FLAR END SEC 24 - 1 LT & 1 RT  
 CONCRETE COLLARS 1 LT & 1 RT

**CURVE DATA**

DELTA = 32°37'58"  
 D = 6°00'57"  
 TAN = 278.80'  
 RAD = 952.41'  
 LEN = 542.45'  
 P.C. STA. 132+41.28  
 P.I. STA. 135+20.08  
 P.T. STA. 137+83.73

STA 133+43  
 EXISTING 18" DIA. CMPC 44'  
 PIPE CULVERT REMOVAL 44 FOOT  
 P CUL 1 CS/A CP 18 - 44 FOOT, 30' RT  
 METAL END SEC 18- 2 (1 EACH END)  
 FL UP ELEV 615.1  
 FL DOWN ELEV 612.7

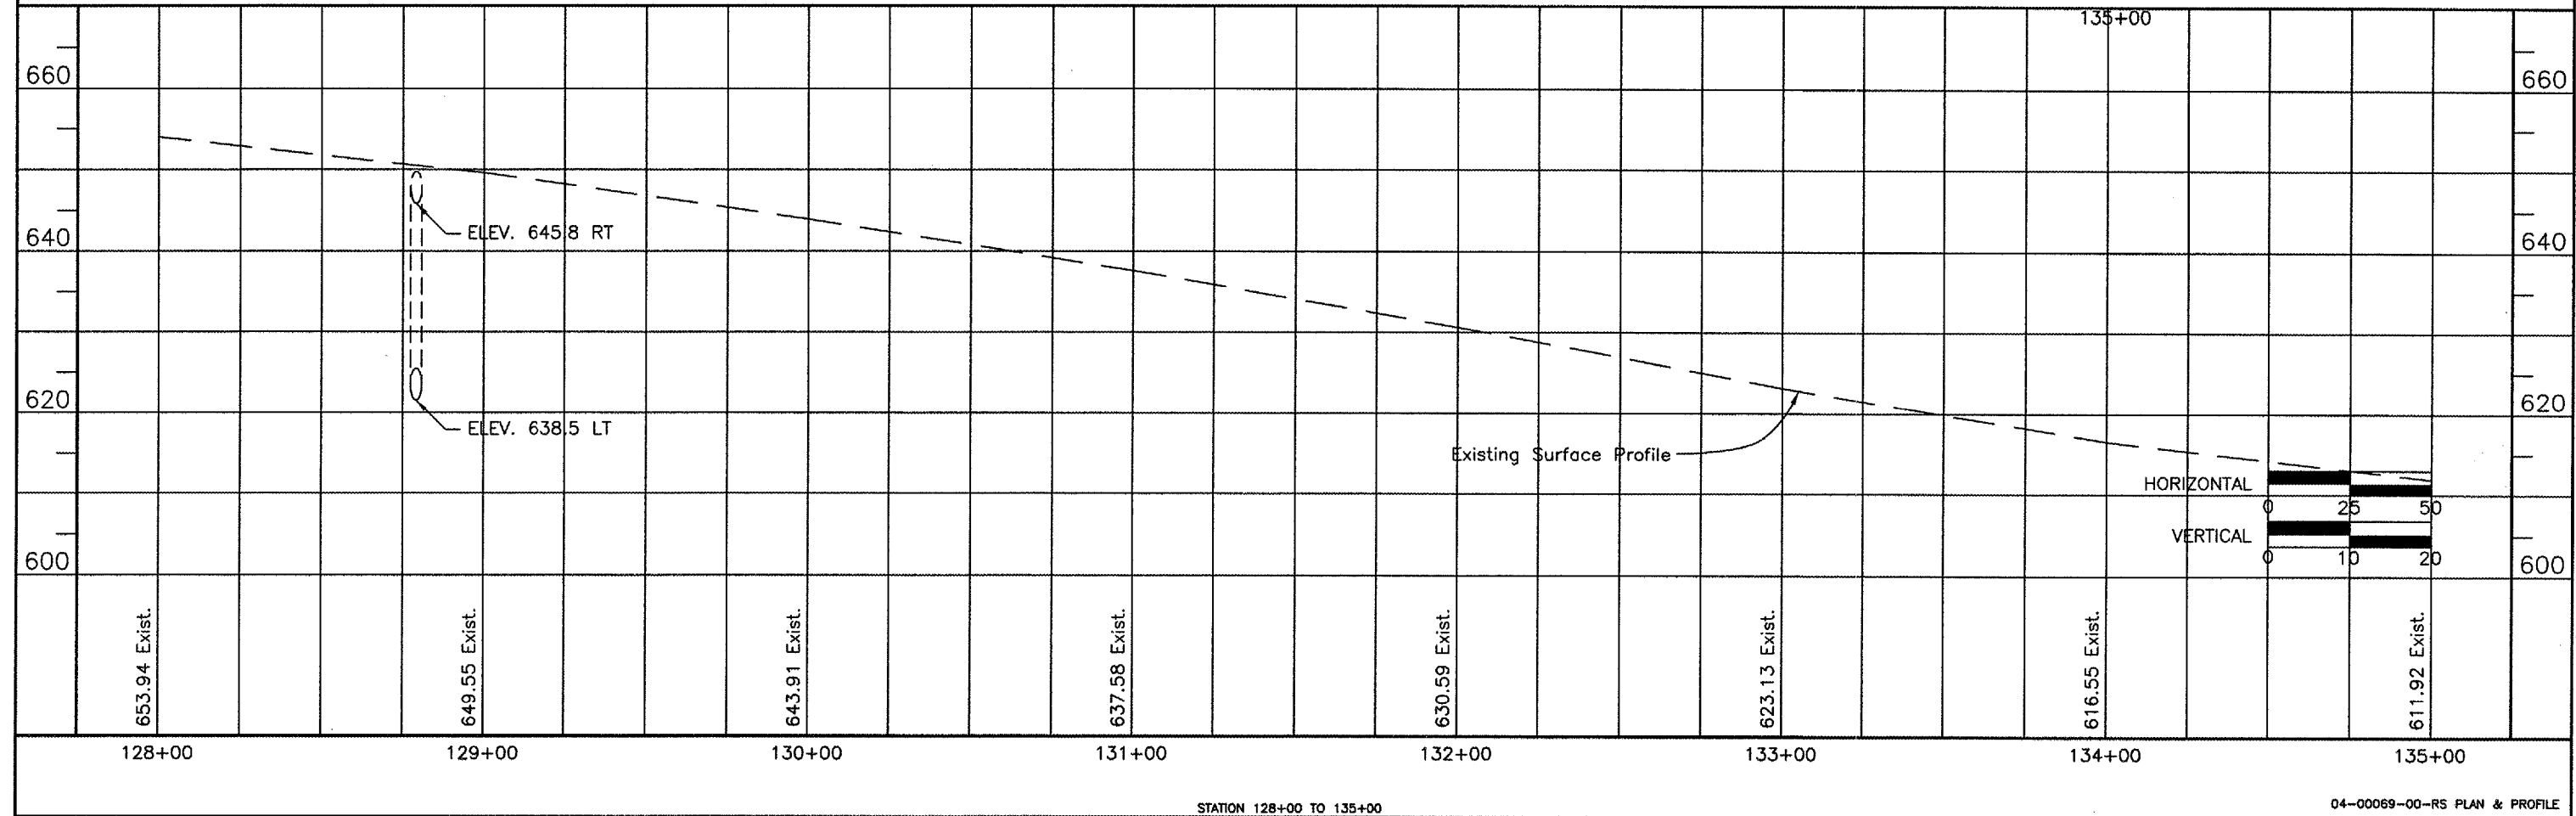

653.94 Exist.

649.55 Exist.

643.91 Exist.

637.58 Exist.

630.59 Exist.

623.13 Exist.

616.55 Exist.

611.92 Exist.

128+00

129+00

130+00

131+00

132+00

133+00

134+00

135+00

STATION 128+00 TO 135+00

04-00069-00-RS PLAN & PROFILE