


ROUTE	SECTION	COUNTY	TOTAL SHEETS	SHEET NUMBER
CH13	04-00069-00-RS	GALLATIN	25	11
POUNDS HOLLOW ROAD		FAS ROUTE 934		
CONTRACT NO. 99264				

NW 1/4 SE 1/4  
SEC 36 T10S R8E  
UNITED STATES OF AMERICA



STA 136+83  
EXISTING 18" DIA. CMPC 22'  
PIPE CULVERT REMOVAL 22 FOOT  
P CUL 1 CS/A CP 18 - 22 FOOT, 24' LT  
METAL END SEC 18 - 2 (1 EACH END)  
FL UP ELEV 606.75  
FL DOWN ELEV 606.60

STA 140+16  
EXISTING 12" DIA. CMPC 43'  
PIPE CULVERT REMOVAL 43 FOOT  
P CUL 1 CS/A CP 12 - 40 FOOT, 22' LT  
METAL END SEC 12 - 2 (1 EACH END)  
FL UP ELEV 621.9  
FL DOWN ELEV 619.5

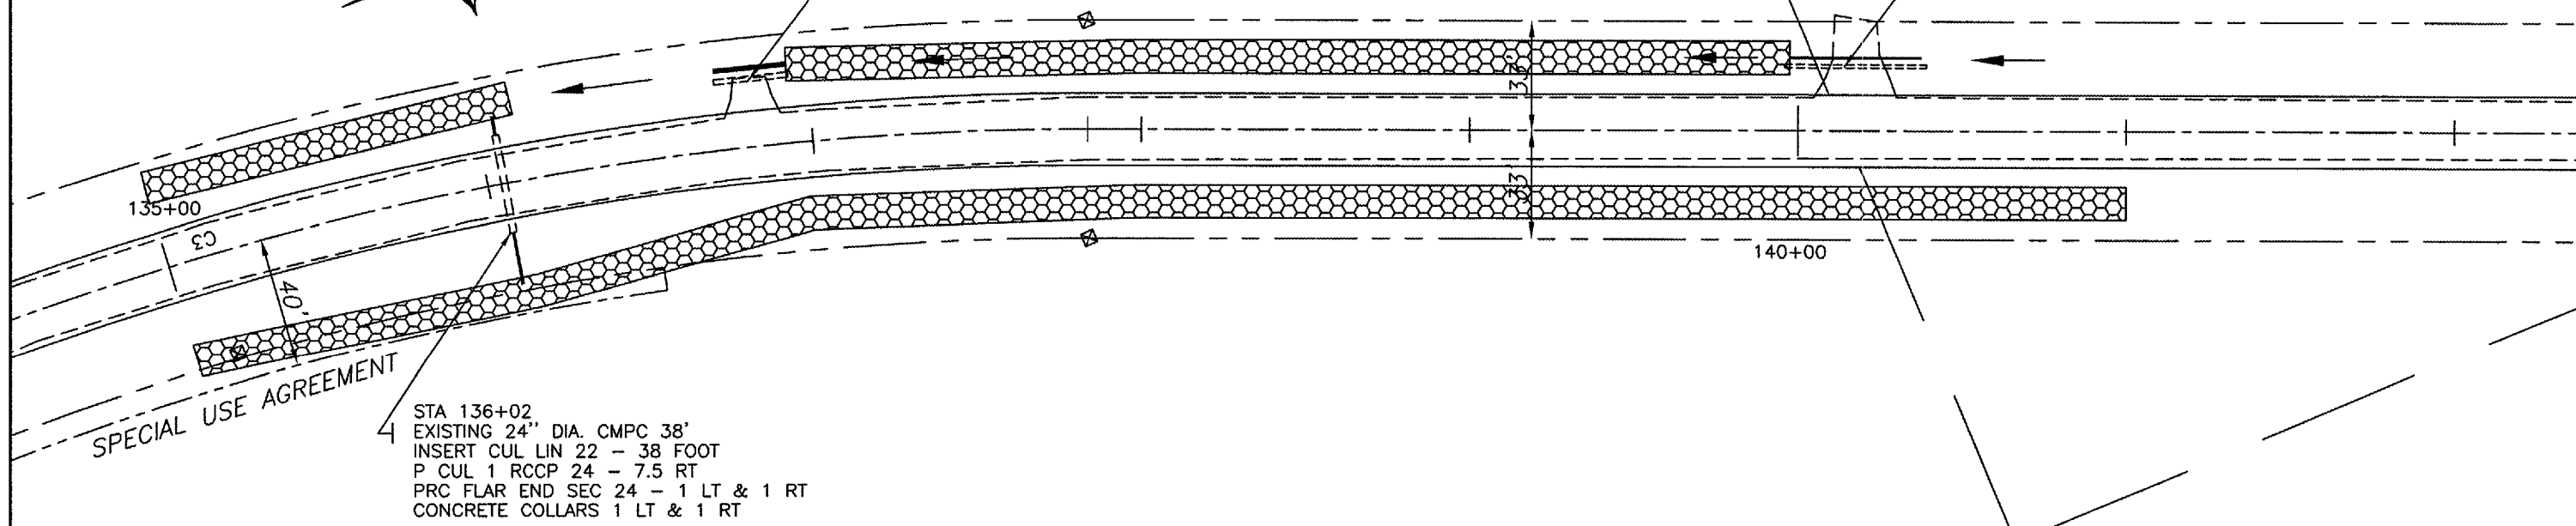

STA 136+02  
EXISTING 24" DIA. CMPC 38'  
INSERT CUL LIN 22 - 38 FOOT  
P CUL 1 RCCP 24 - 7.5 RT  
PRC FLAR END SEC 24 - 1 LT & 1 RT  
CONCRETE COLLARS 1 LT & 1 RT

