

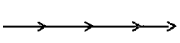
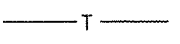
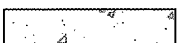



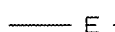

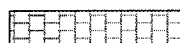
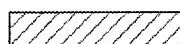




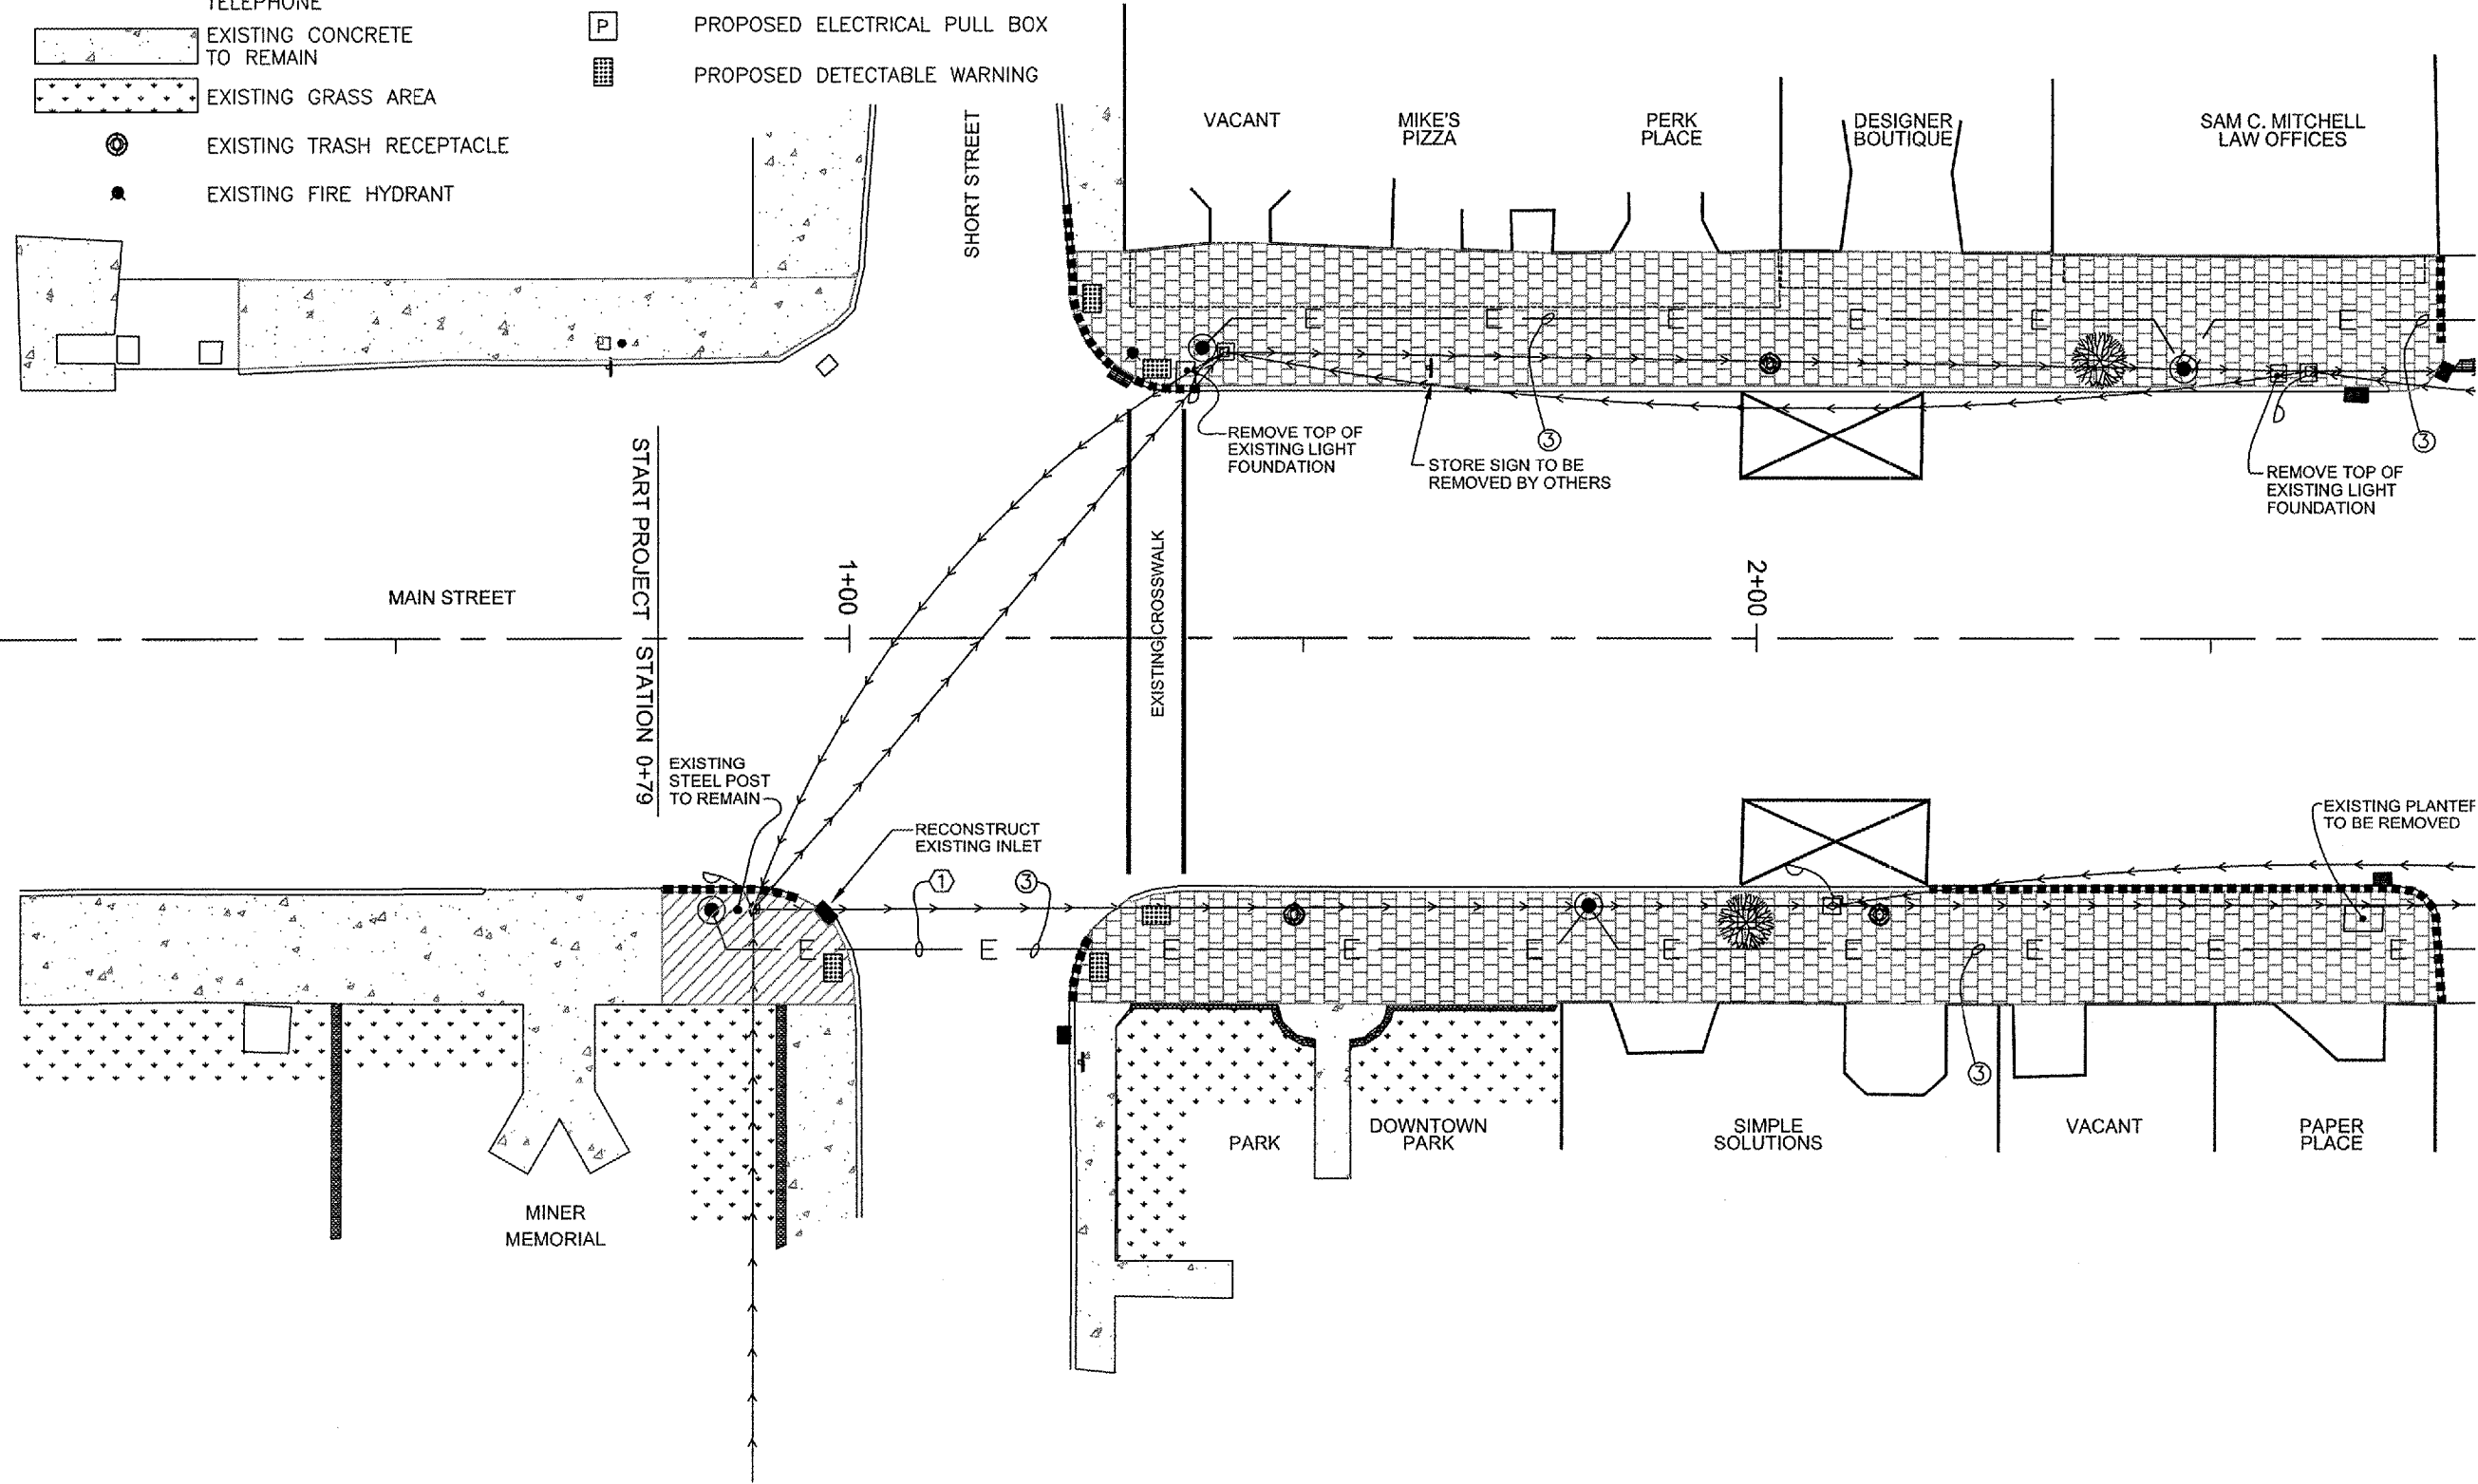
ROUTE	SECTION	COUNTY	TOTAL SHEETS	SHEET NO.
WEST FRANKFORT	06-00054-00-SW	FRANKLIN	9	4
WEST FRANKFORT		MAIN STREET		

CONTRACT NO. 99302
PROJECT NO. TE-00D9(93)

LEGEND

-  EXISTING STREET LIGHT
-  EXISTING TREE TO BE REMOVED
-  EXISTING OVERHEAD ELECTRIC
-  EXISTING OVERHEAD TELEPHONE
-  EXISTING CONCRETE TO REMAIN
-  EXISTING GRASS AREA
-  EXISTING TRASH RECEPTACLE
-  EXISTING FIRE HYDRANT
-  PROPOSED UNDERGROUND ELECTRICAL IN CONDUIT
-  PROPOSED PERIOD STREET LAMP
-  PROPOSED SIDEWALK SPECIAL
-  PROPOSED PC SIDEWALK 4"
-  PROPOSED ELECTRICAL PULL BOX
-  PROPOSED DETECTABLE WARNING

- ① STREET AND ALLEY CROSSINGS SHALL BE BORED FOR CONDUIT PLACEMENT. REMAINDER OF INSTALLATION BELOW PAVED SURFACE SHALL BE BORED OR TRENCHED.
- ③ SEE WIRE AND CONDUIT SCHEDULE, SHEET 8.



BROWN AND ROBERTS, INC.
CONSULTING ENGINEERS & LAND SURVEYORS
1 WEST RIDGE ROAD HARRISBURG, IL 62946 (618) 252-8111



CITY OF WEST FRANKFORT
STREETSCAPE IMPROVEMENTS
PLAN VIEW

Drawn By: ECB
Checked By: MWR

Revisions		
Item	Date	By

Scale: AS SHOWN
Field Bk:
Job Number: 05-136
Date: 03/2007

Sheet
4
of 9