


ROUTE	SECTION	COUNTY	TOTAL SHEETS	SHEET NO.
	06-00054-00-SW	FRANKLIN	9	6
WEST FRANKFORT		MAIN STREET		


CONTRACT NO. 99302
PROJECT NO. TE-00D9(93)

BROWN AND ROBERTS, INC.
CONSULTING ENGINEERS & LAND SURVEYORS
1 WEST RIDGE ROAD HARRISBURG, IL. 62946 (618) 252-8111

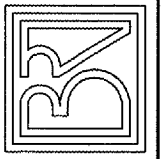

CITY OF WEST FRANKFORT
STREETSCAPE IMPROVEMENTS
TYPICAL DETAILS

- ① STREET AND ALLEY CROSSINGS SHALL BE BORED FOR CONDUIT PLACEMENT. REMAINDER OF INSTALLATION BELOW PAVED SURFACE SHALL BE BORED OR TRENCHED.
- ③ SEE WIRE AND CONDUIT SCHEDULE, SHEET 8.

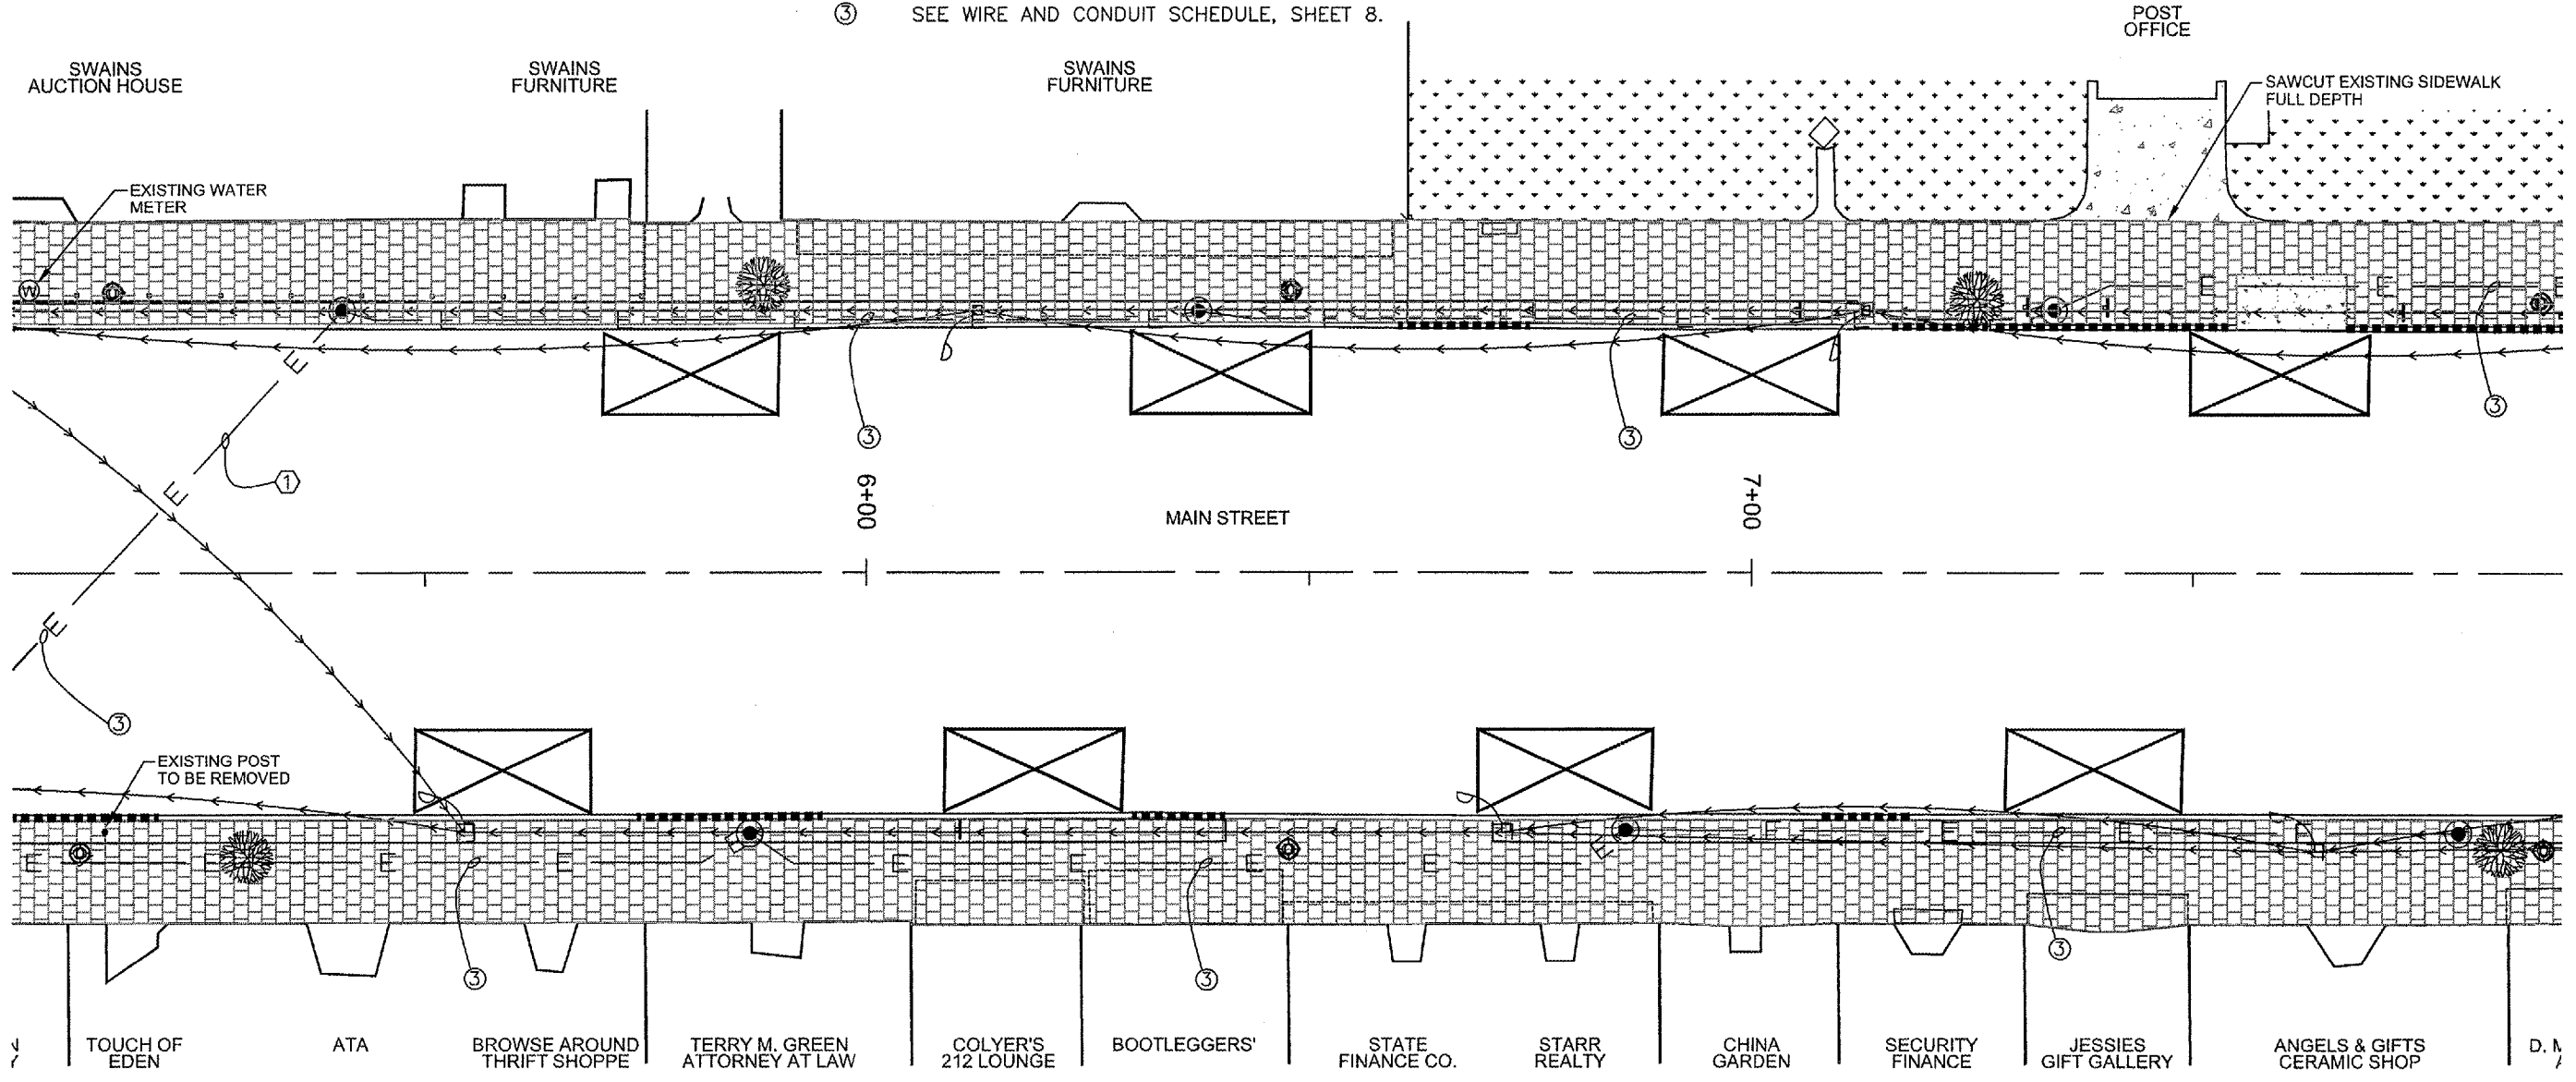

Drawn By:	Checked By:
ECB	MWR

Revisions		
Item	Date	By

Scale:	Field Bk:
AS SHOWN	
Job Number:	Date:
05-136	03/2007

Sheet
6
of 9