



NOTES:  
1. EARTHWORK WILL NOT BE MEASURED OR PAID SEPARATELY (SEE SPECIAL PROVISION FOR ITEM 152).

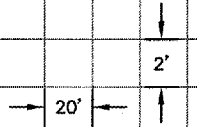

REV.	DATE	BY	APPR.	DESCRIPTION	PLOT FILE	REV.	DATE	BY	APPR.	DESCRIPTION	PLOT FILE

DESIGNED BY: DJT  
DRAWN BY: DJT  
CHECKED BY: TNG  
DATE: 06/08/07

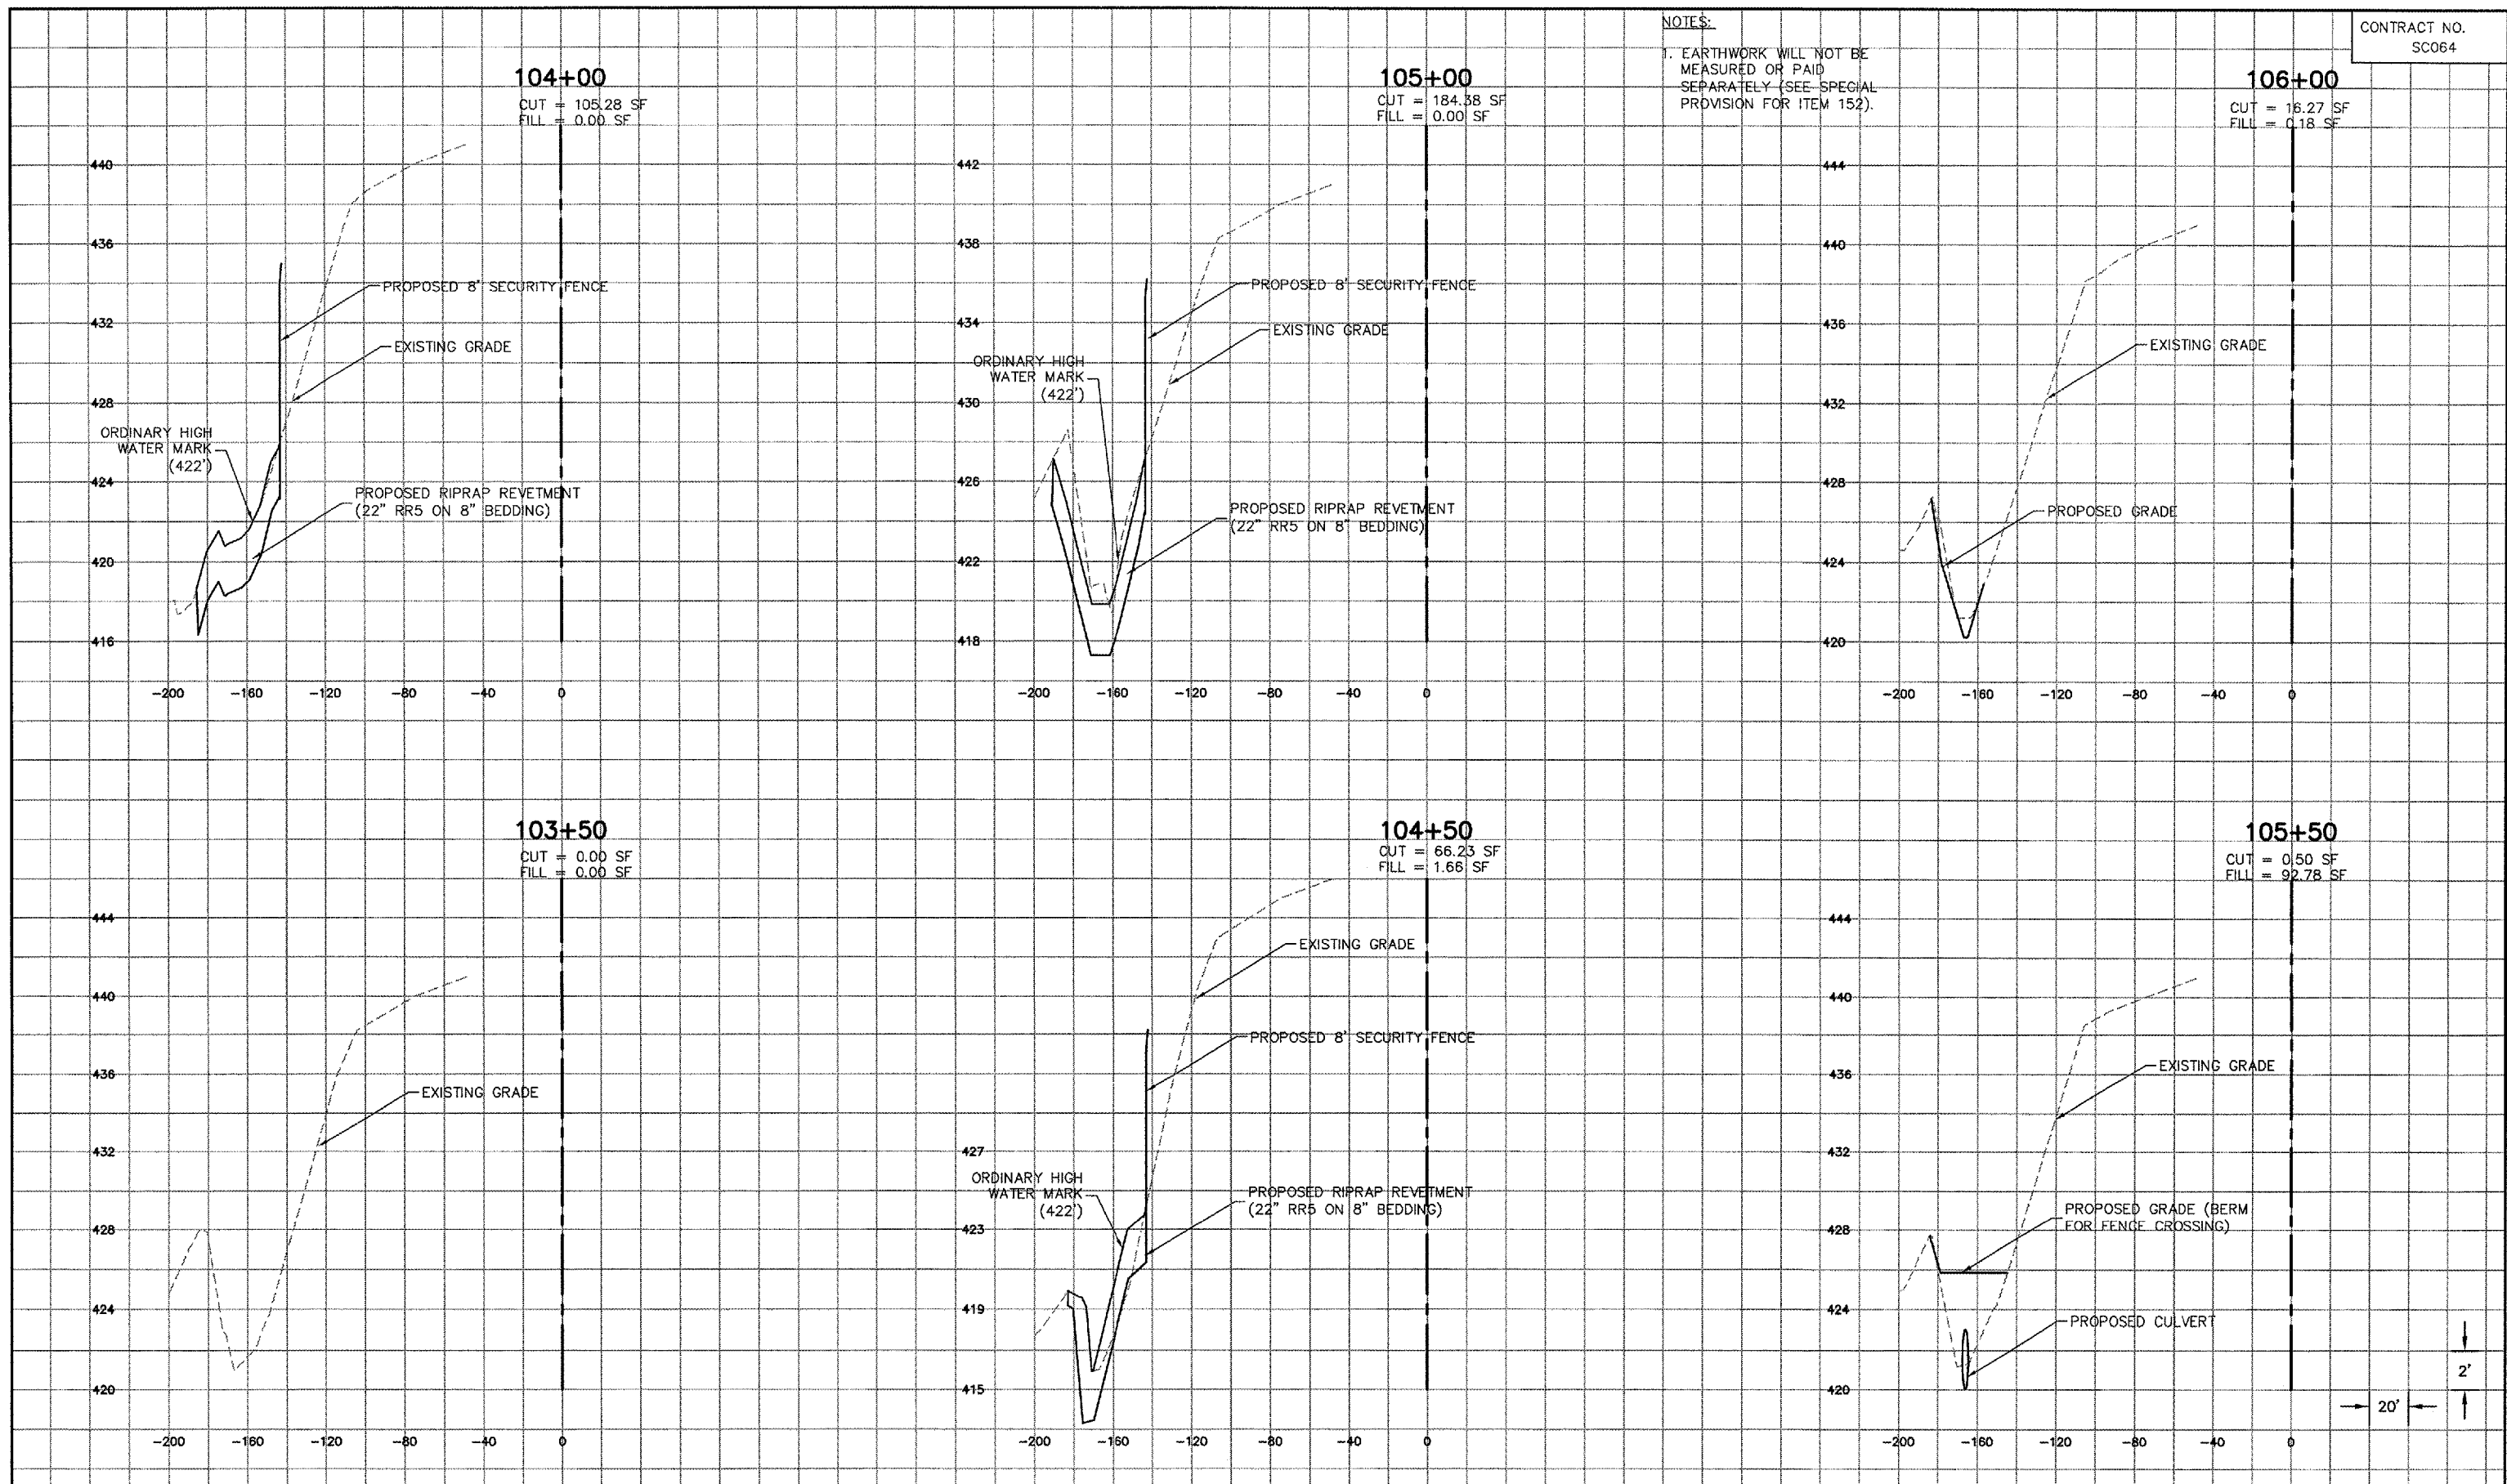

TWY K EROSION STABILIZATION  
9768 Airport Blvd, Box 3  
Mascoutah, IL 62258  
PH 618-624-2628  
FAX 618-566-5324



TWY KILO  
CROSS-SECTIONS  
STA. 103+50 TO 106+00

DWG. FILE NAME  
95073-C-11  
SHEET NO.  
11

C:\Dan\Work\195073\CAD\100\%95073-C-11.dwg, 6/7/2007 3:16:14 PM