



SEE DRAWING PR-5
MATCH LINE STA. 1104+00.00

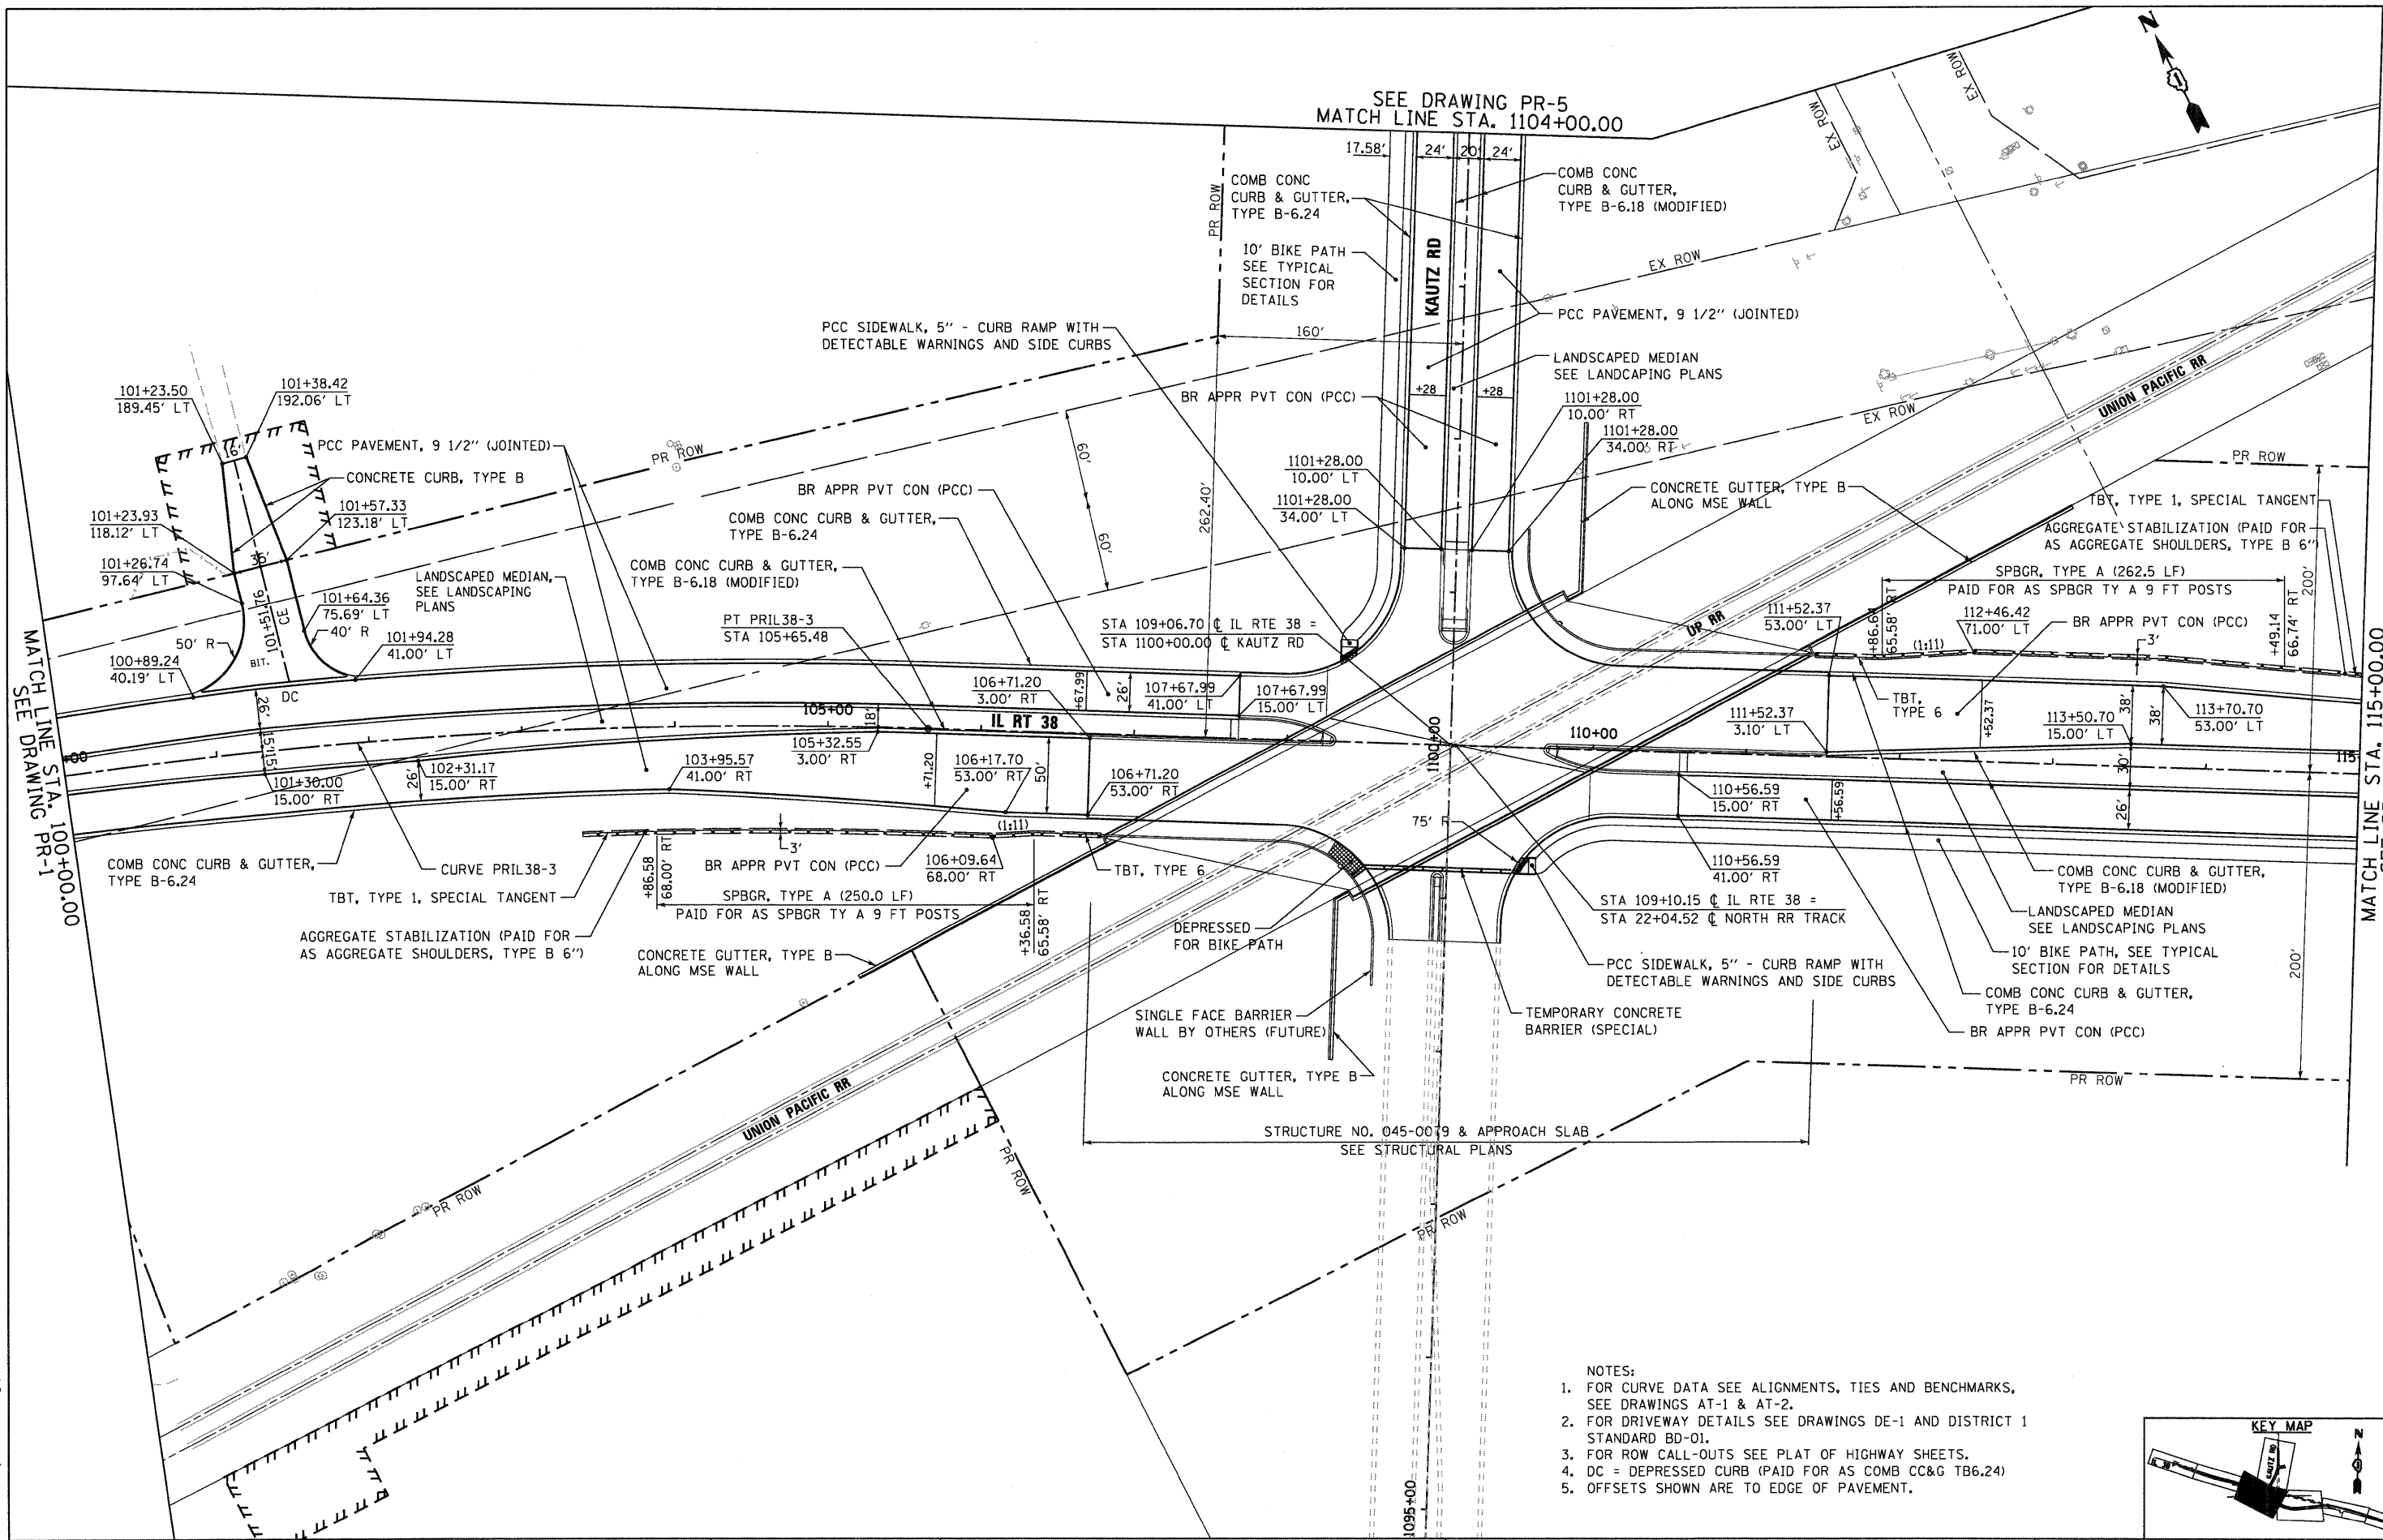

- NOTES:
- FOR CURVE DATA SEE ALIGNMENTS, TIES AND BENCHMARKS, SEE DRAWINGS AT-1 & AT-2.
 - FOR DRIVEWAY DETAILS SEE DRAWINGS DE-1 AND DISTRICT 1 STANDARD BD-01.
 - FOR ROW CALL-OUTS SEE PLAN OF HIGHWAY SHEETS.
 - DC = DEPRESSED CURB (PAID FOR AS COMB CC&G TB6.24)
 - OFFSETS SHOWN ARE TO EDGE OF PAVEMENT.

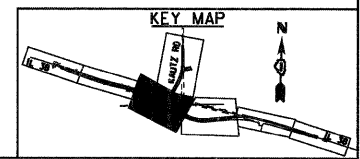

McDonough Associates Inc.
Engineers / Architects
130 East Randolph Street, Chicago, Illinois 60601

FILE NAME =	USER NAME = EricG
D160122-SHT-PLAN02.dgn	

DESIGNED - JTF	REVISD -
DRAWN - JTF	REVISD -
CHECKED - EJG	REVISD -
DATE - 12/09/11	REVISD -

DESIGNED - JTF	REVISD -
DRAWN - JTF	REVISD -
CHECKED - EJG	REVISD -
DATE - 12/09/11	REVISD -

STATE OF ILLINOIS
DEPARTMENT OF TRANSPORTATION

IL 38 PROPOSED PLAN

SCALE: 1"=50' SHEET NO. 2 OF 4 SHEETS STA. 100+00 TO STA. 115+00

F.A.P. RTE.	SECTION	COUNTY	TOTAL SHEETS	SHEET NO.
347	LY (HB & VB)	DUPAGE/KANE	421	32
PR-2		CONTRACT NO. 60122		
FED. ROAD DIST. NO. 1 ILLINOIS FED. AID PROJECT				