



PLAN	SURVEYED	BY	DATE
NOTE BOOK NO.	ALIGNED		
	RT. OF WAY		
	CHECKED		
	NO.		
	FILE NAME		

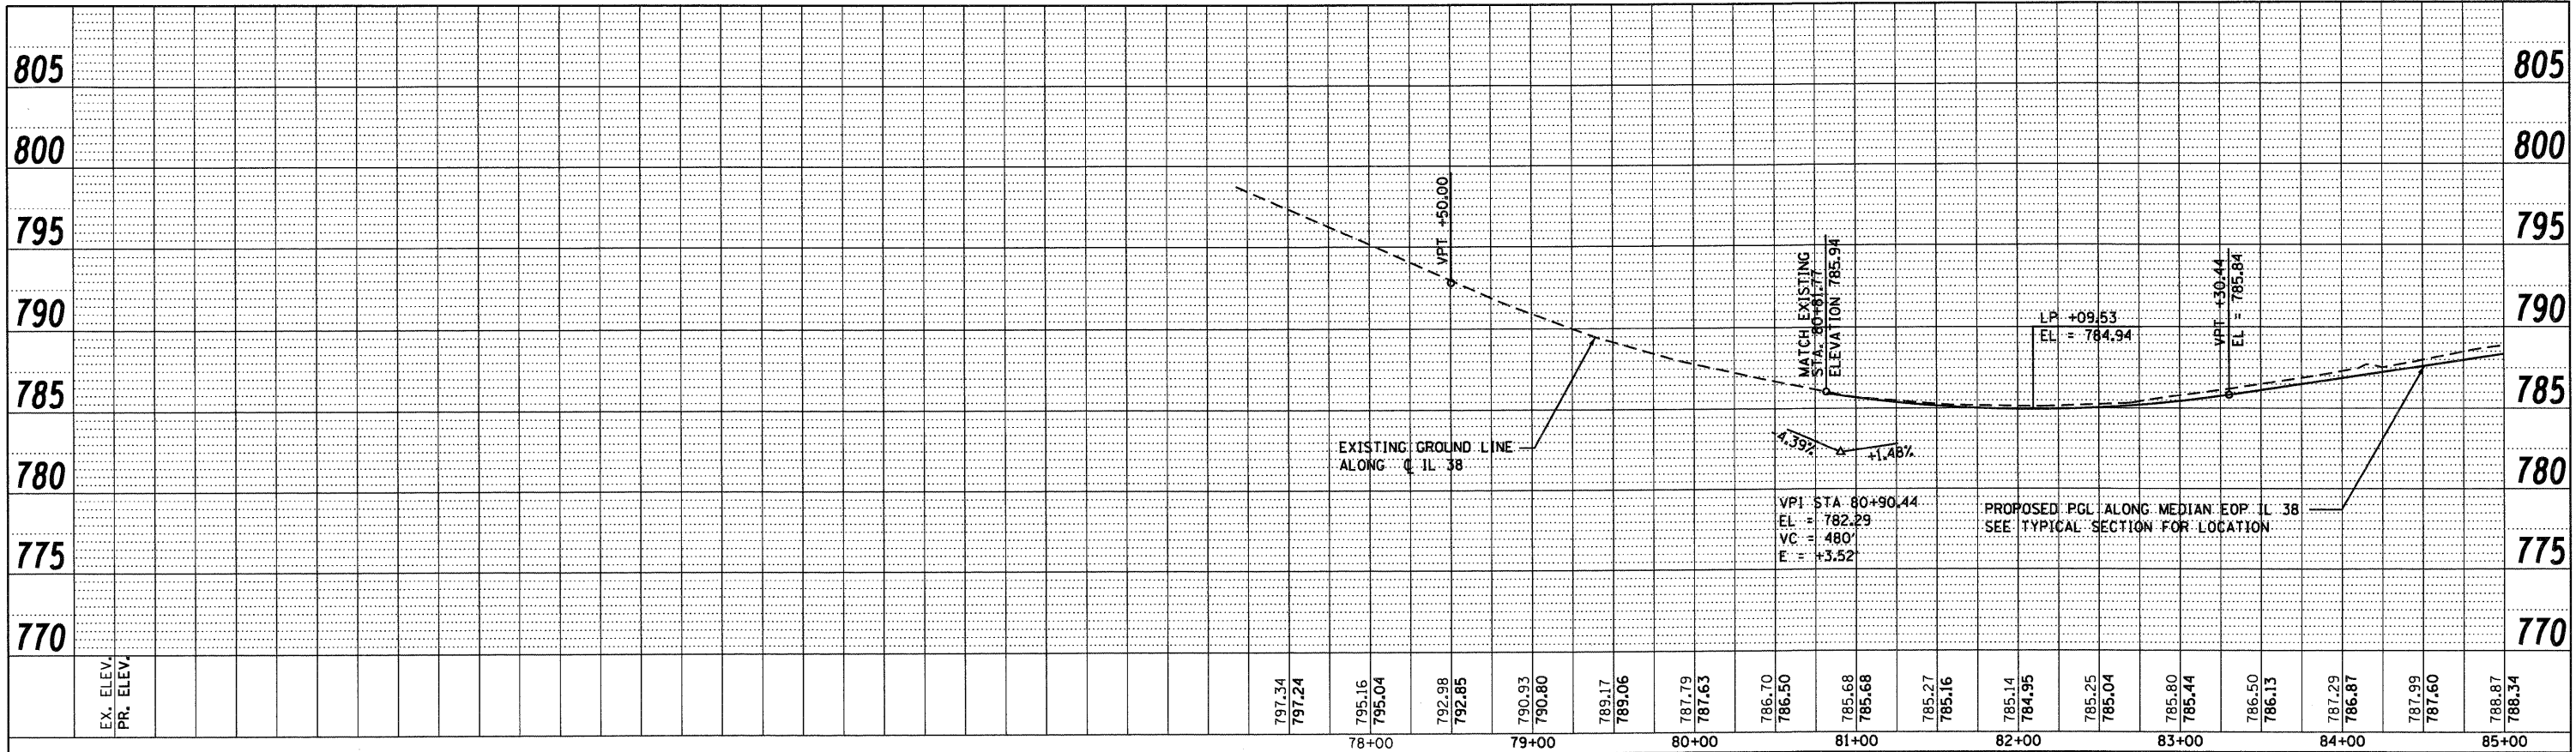

PROFILE	SURVEYED	BY	DATE
NOTE BOOK NO.	PLOTTED		
	CHECKED		
	NO.		
	STRUCTURE		
	NOTATIONS		
	CHKD		

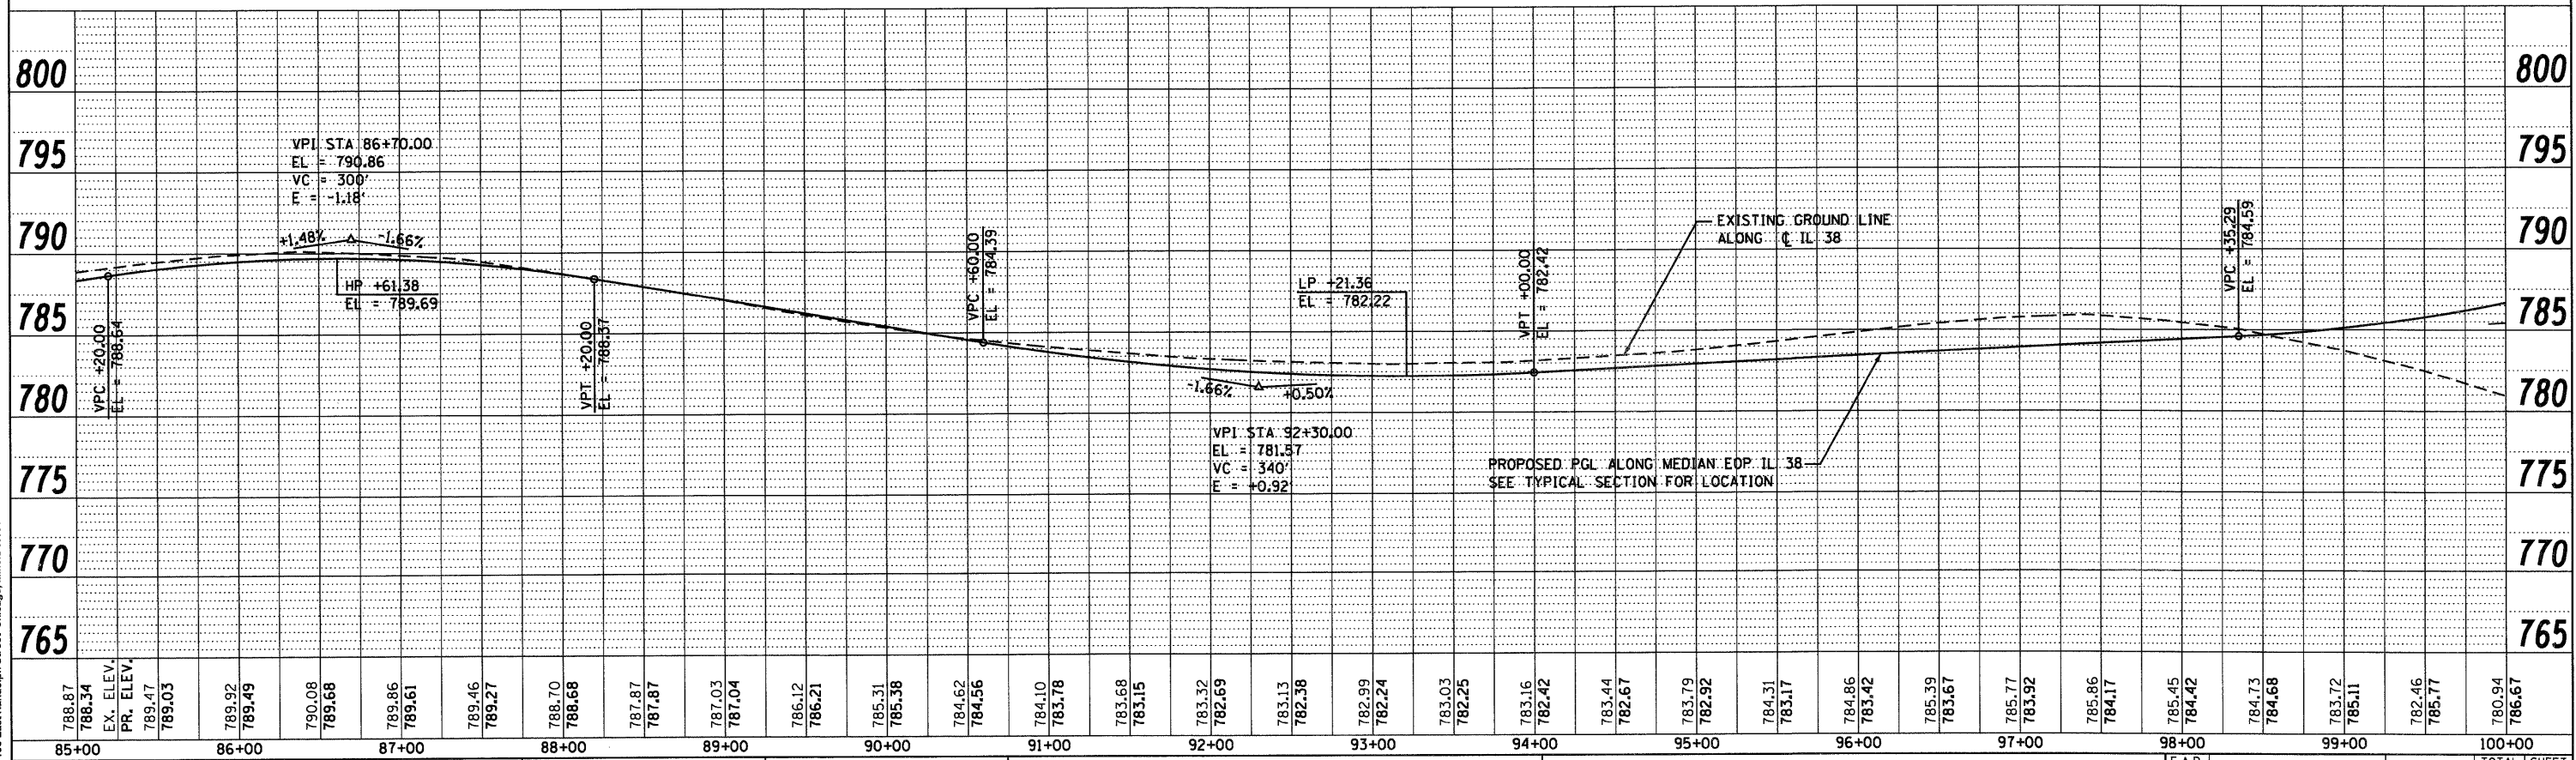

**McDonough Associates Inc.**  
 Engineers/Architects  
 130 East Randolph Street Chicago, Illinois 60601

FILE NAME = D:\160122-SHT-PROFILE01.dgn  
 USER NAME = Ykim

DESIGNED - MJT	REVISED -
DRAWN - MJT	REVISED -
CHECKED - E.JG	REVISED -
DATE - 10/14/11	REVISED -

**STATE OF ILLINOIS  
 DEPARTMENT OF TRANSPORTATION**

**IL 38 PROPOSED PROFILE**

SCALE: 1"=50' H<sub>1</sub>"=5' V SHEET NO. 1 OF 4 SHEETS STA. BEGIN TO STA. 100+00

F.A.P. RTE.	SECTION	COUNTY	TOTAL SHEETS	SHEET NO.
347	LY (HB & VB)	DUPAGE/KANE	421	36
PF-1		CONTRACT NO. 60122		
FED. ROAD DIST. NO. 1 ILLINOIS FED. AID PROJECT				