



PLAN	SURVEYED	DATE
NOTE BOOK	ALIGNED	BY
NO.	RT. OF WAY CHECKED	
	ROAD FILE NAME	

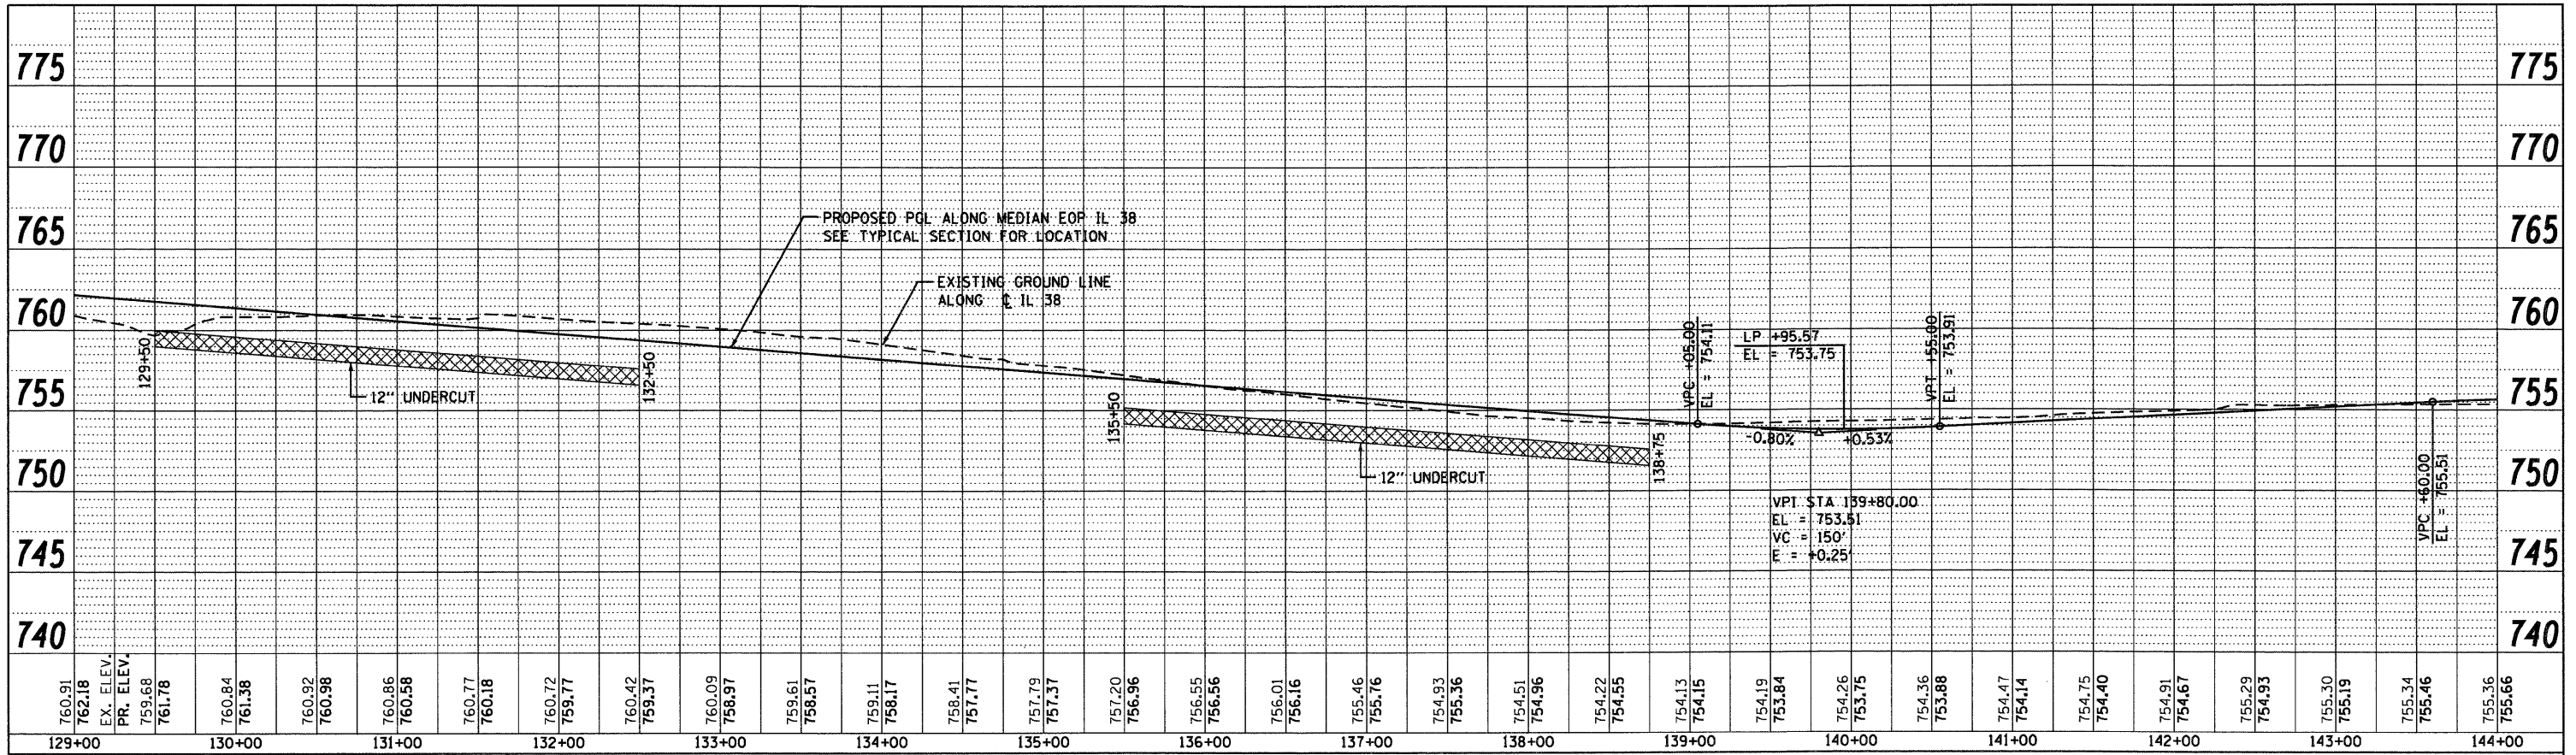

PROFILE	SURVEYED	DATE
NOTE BOOK	ALIGNED	BY
NO.	RT. OF WAY CHECKED	
	ROAD FILE NAME	

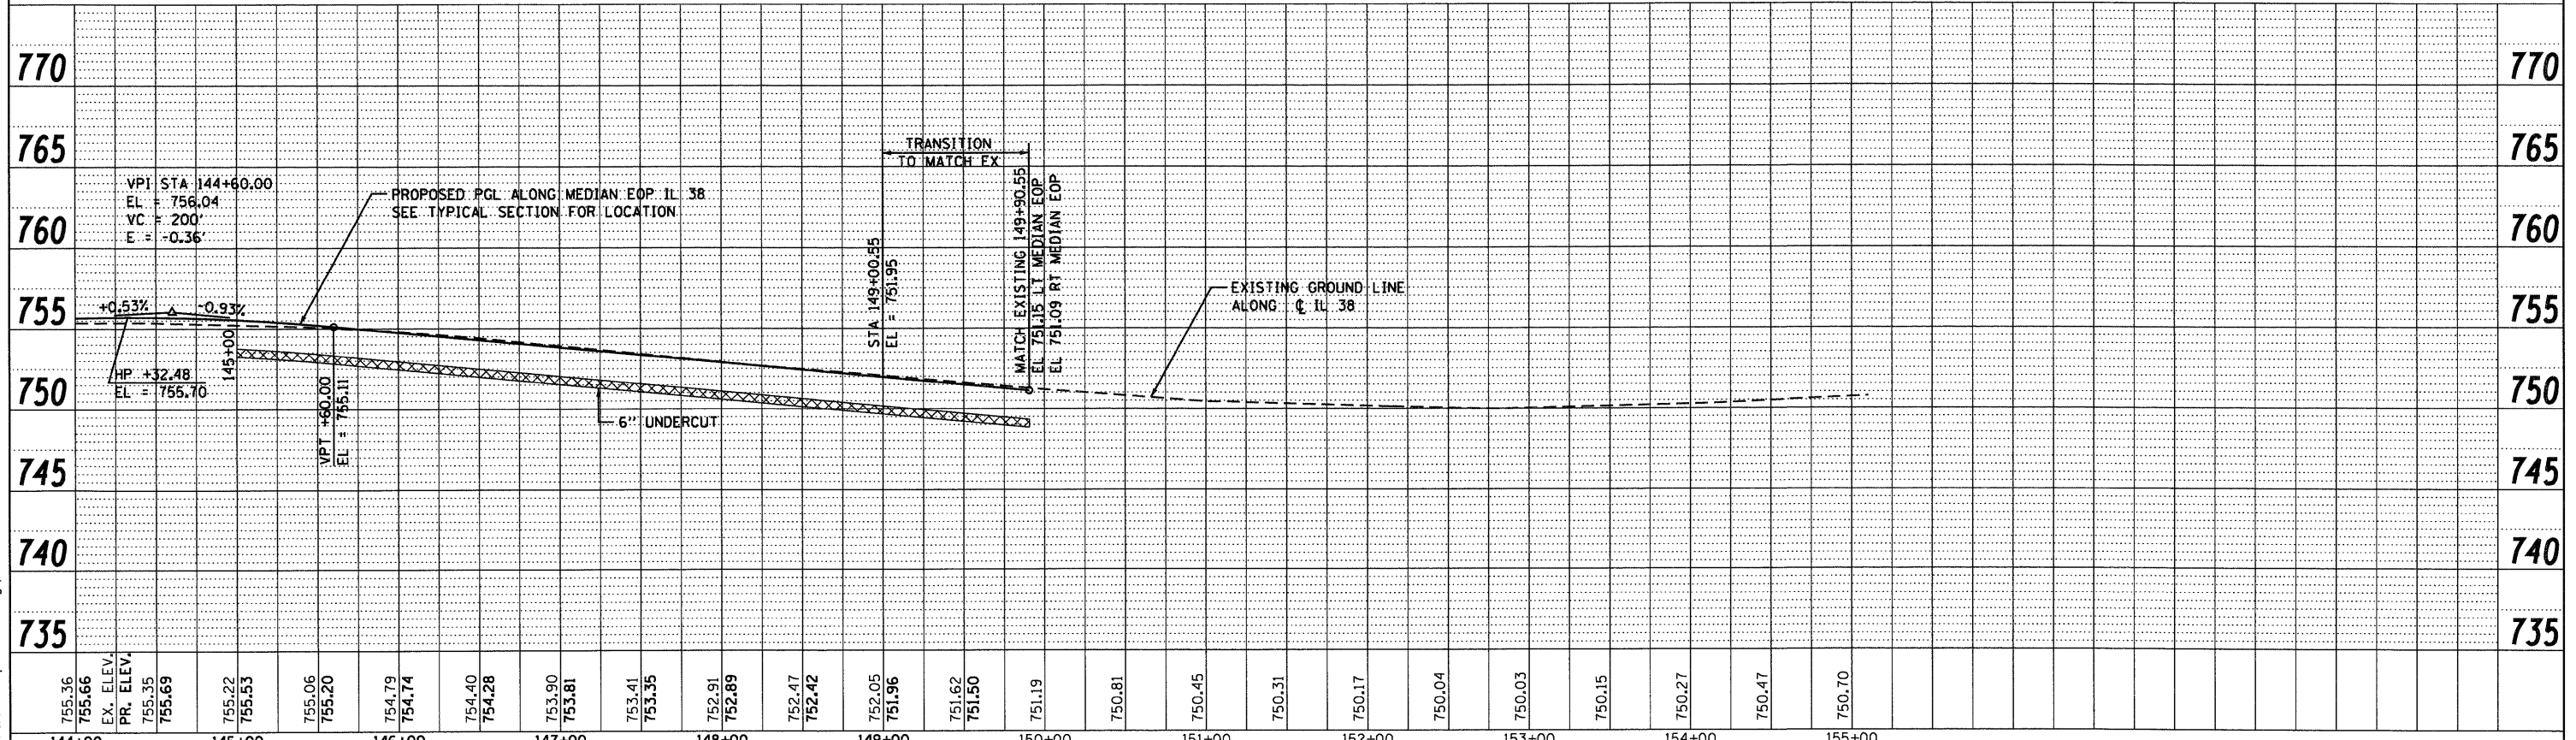

McDonough Associates Inc.
Engineers / Architects
130 East Randolph Street Chicago, Illinois 60601

FILE NAME = 0160122-SHT-PROFILE04.dgn	USER NAME = YKlm	DESIGNED - MJT	REVISED -	STATE OF ILLINOIS DEPARTMENT OF TRANSPORTATION	IL 38 PROPOSED PROFILE	SCALE: 1"=50' H: 1"=5' V	SHEET NO. 4 OF 4 SHEETS	STA. 129+00 TO STA. END	F.A.P. RTE. 347	SECTION LY (HB & VB)	COUNTY DUPAGE/KANE	TOTAL SHEETS 421	SHEET NO. 39
PLOT SCALE = 1:50	CHECKED - EJC	REVISED -	PF-4						CONTRACT NO. 60122				
PLOT DATE = 10/14/2011	DATE - 10/14/11	REVISED -	FED. ROAD DIST. NO. 1						ILLINOIS FED. AID PROJECT				