



DATE	
BY	
PLAN	
NO.	
FILE NAME	
DATE	
BY	
PROFILE	
NO.	
FILE NAME	

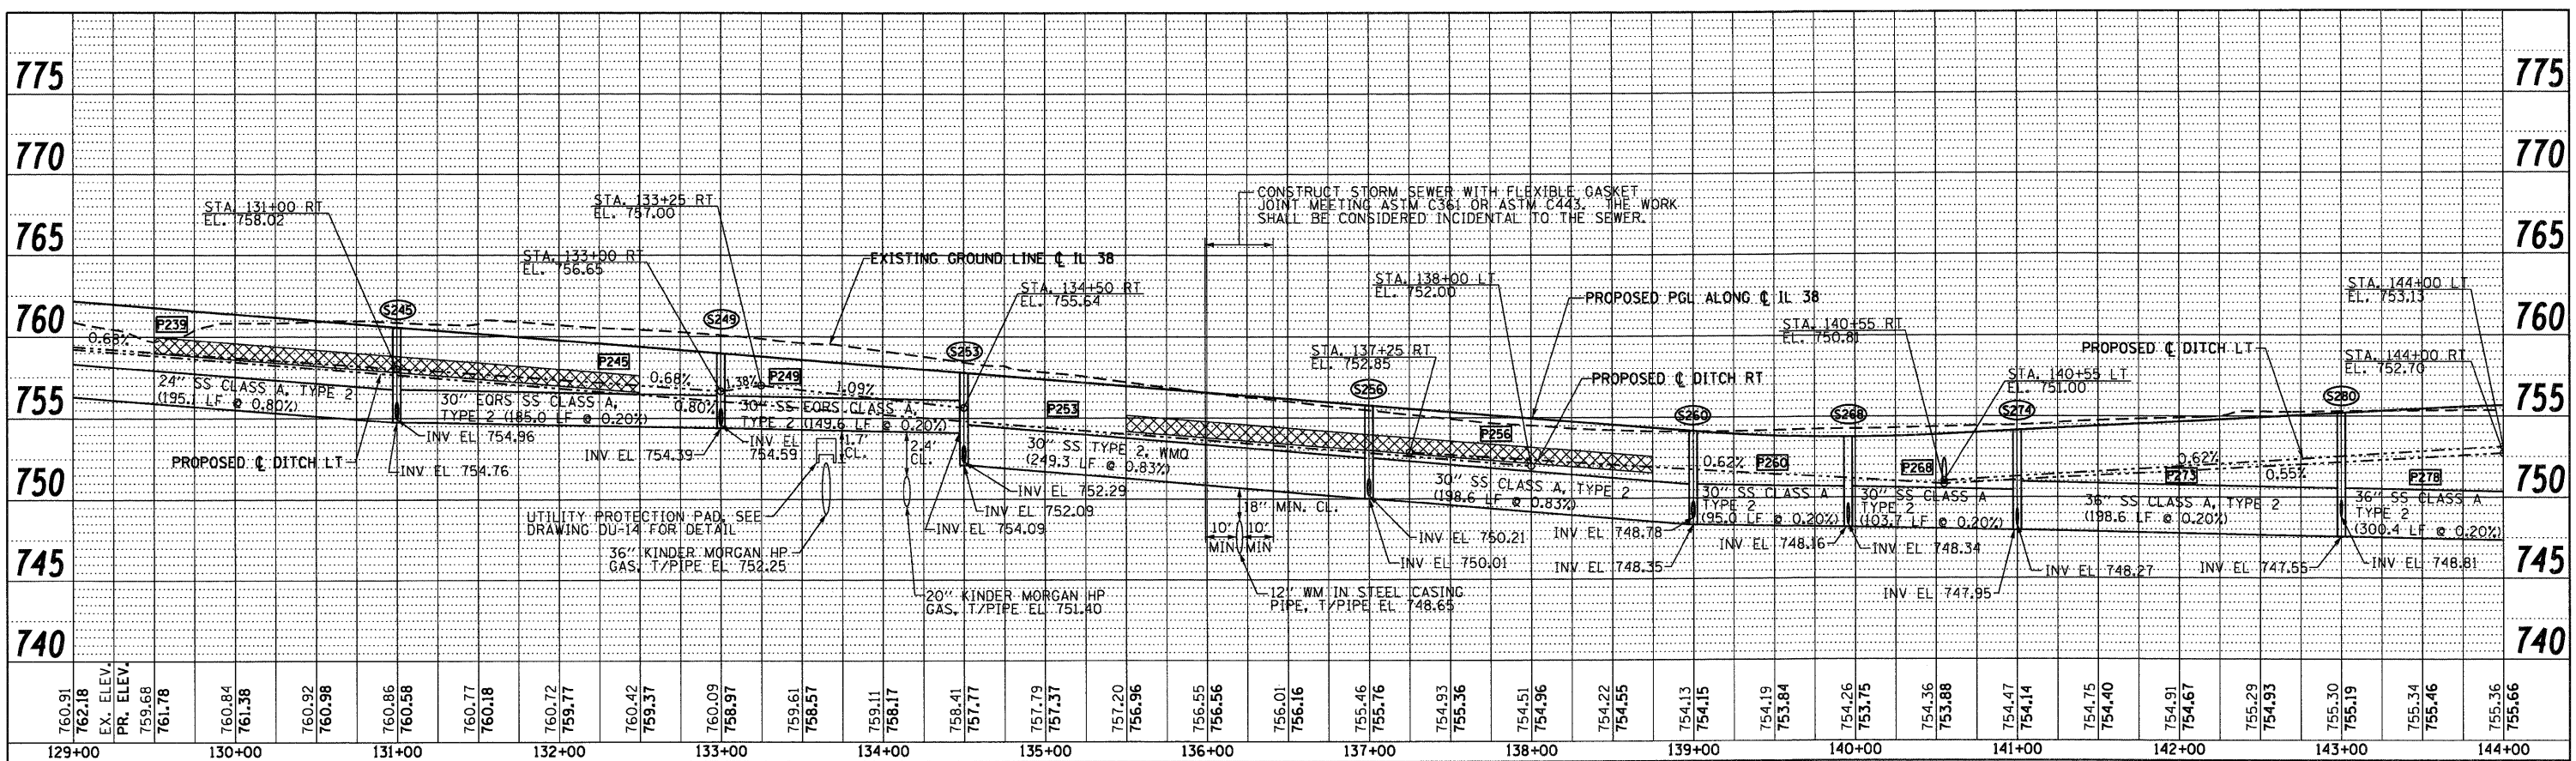

DATE	
BY	
PROFILE	
NO.	
FILE NAME	
DATE	
BY	
PLAN	
NO.	
FILE NAME	

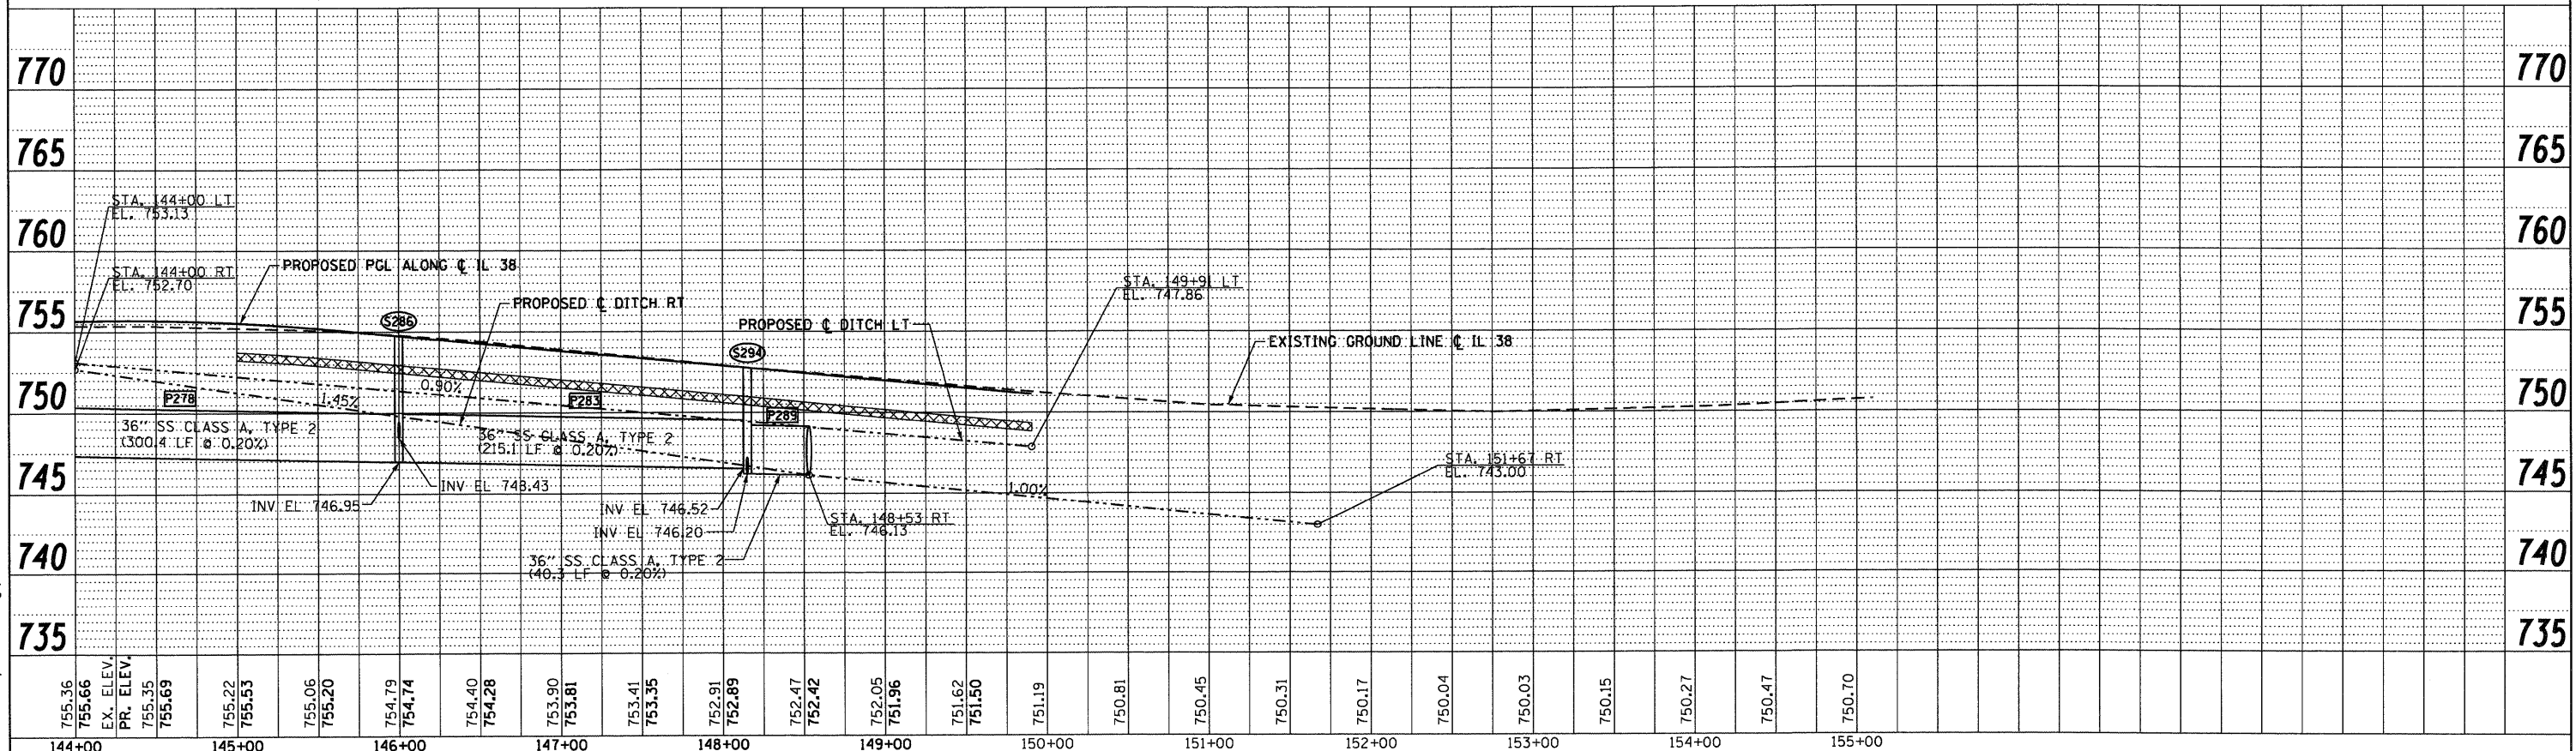

McDonough Associates Inc.  
Engineers / Architects  
130 East Randolph Street Chicago, Illinois 60601

FILE NAME = 0160122-SHT-DRAINPROFILE04.dgn	USER NAME = YKim	DESIGNED - YSK	REVISED -	<b>STATE OF ILLINOIS</b> <b>DEPARTMENT OF TRANSPORTATION</b> IL 38 DRAINAGE PROFILE SCALE: 1"=50' HORIZ. 1"=5' VERT. SHEET NO. 4 OF 7 SHEETS STA. 129+00 TO STA. END	SECTION LY (HB & VB) <b>DP-4</b> COUNTY DUPAGE/KANE TOTAL SHEETS 421 SHEET NO. 85 CONTRACT NO. 60122 FED. ROAD DIST. NO. 1 ILLINOIS FED. AID PROJECT
PLOT SCALE = 1:50	CHECKED - EUG	REVISED -			
PLOT DATE = 10/14/2011	DATE - 10/14/11	REVISED -			