


PLAN	SURVEYED	DATE
	ALIGNED	
	CHECKED	
	BY	
	NO. OF WAYS CHECKED	
	DATE	

PROFILE	SURVEYED	DATE
	ALIGNED	
	CHECKED	
	BY	
	NO. OF WAYS CHECKED	
	DATE	

**McDonough Associates Inc.**  
 Engineers / Architects  
 130 East Randolph Street, Chicago, Illinois 60601

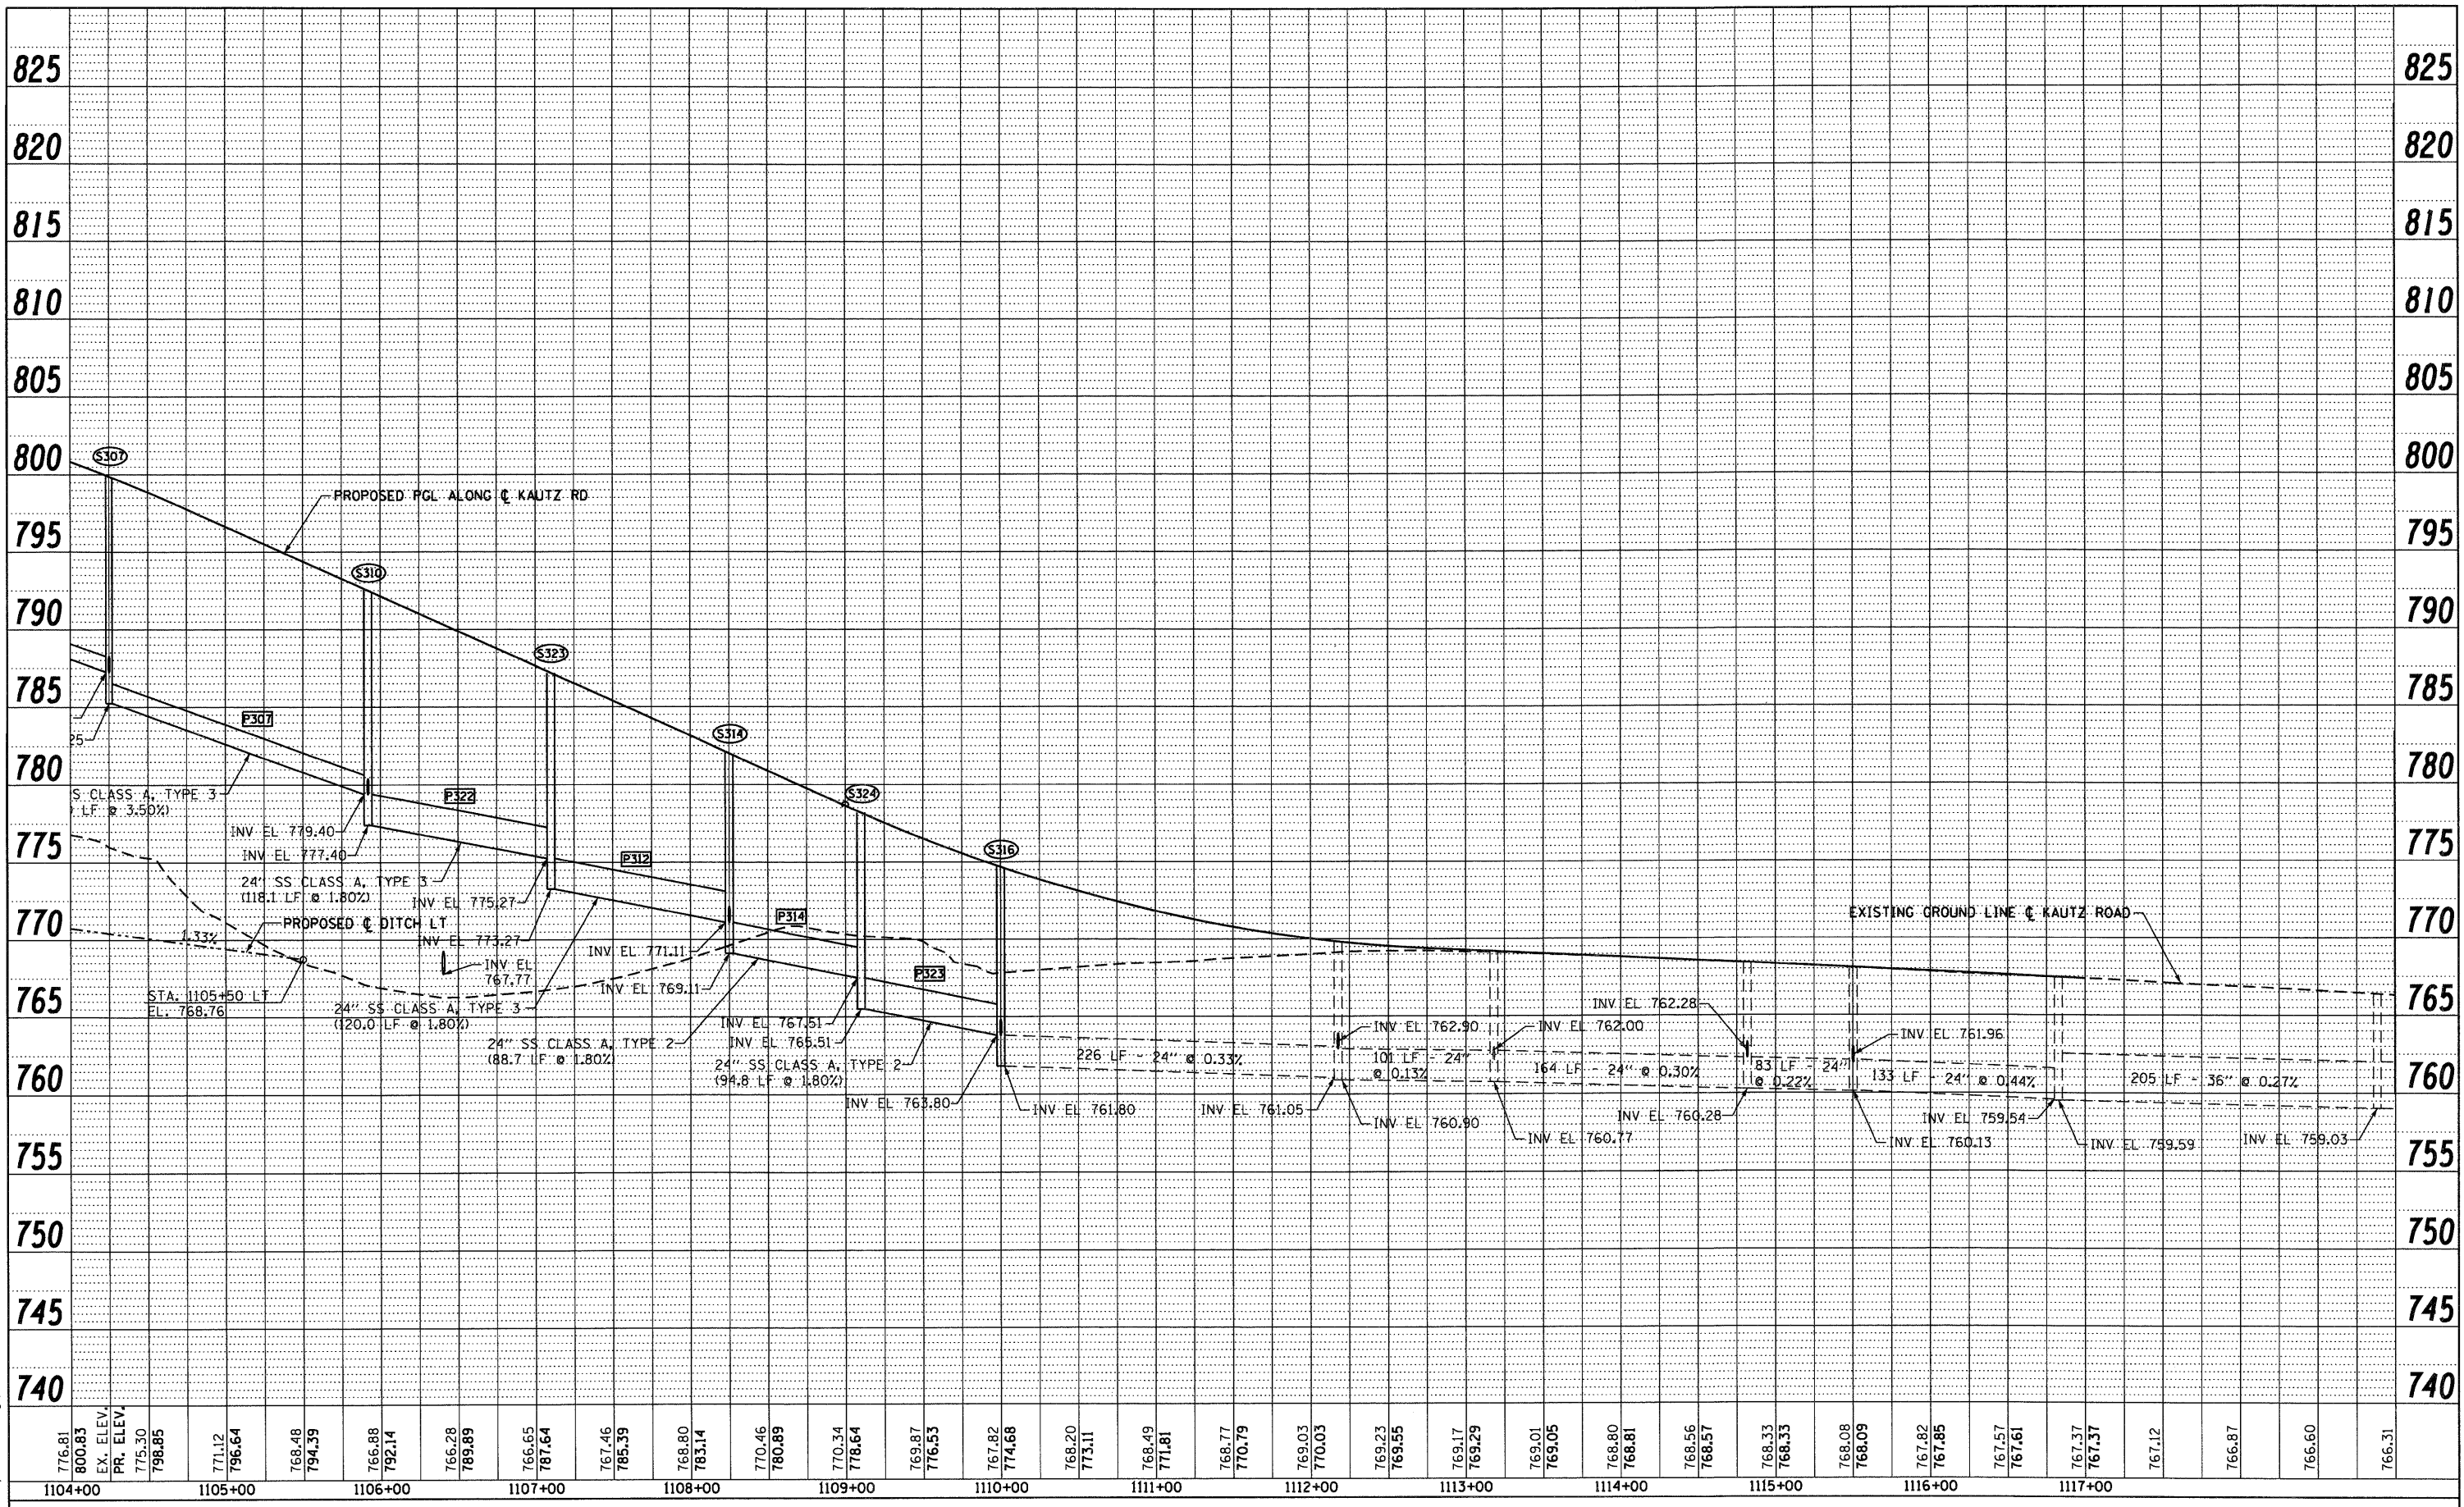

FILE NAME = D:\160122-SHT-DRAINPROFILE06.dgn  
 USER NAME = YKlm

DESIGNED -	YSK	REVISED -	
DRAWN -	YSK	REVISED -	
CHECKED -	EJG	REVISED -	
DATE -	10/14/11	REVISED -	

**STATE OF ILLINOIS  
 DEPARTMENT OF TRANSPORTATION**

**KAUTZ ROAD DRAINAGE PROFILE**

SCALE: 1"=50'H; 1"=5'V SHEET NO. 6 OF 7 SHEETS STA. 1104+00 TO STA. END

F.A.P. RTE.	SECTION	COUNTY	TOTAL SHEETS	SHEET NO.
347	LY (HB & VB)	DUPAGE/KANE	421	87
DP-6		CONTRACT NO. 60122		
FED. ROAD DIST. NO. 1 ILLINOIS FED. AID PROJECT				