
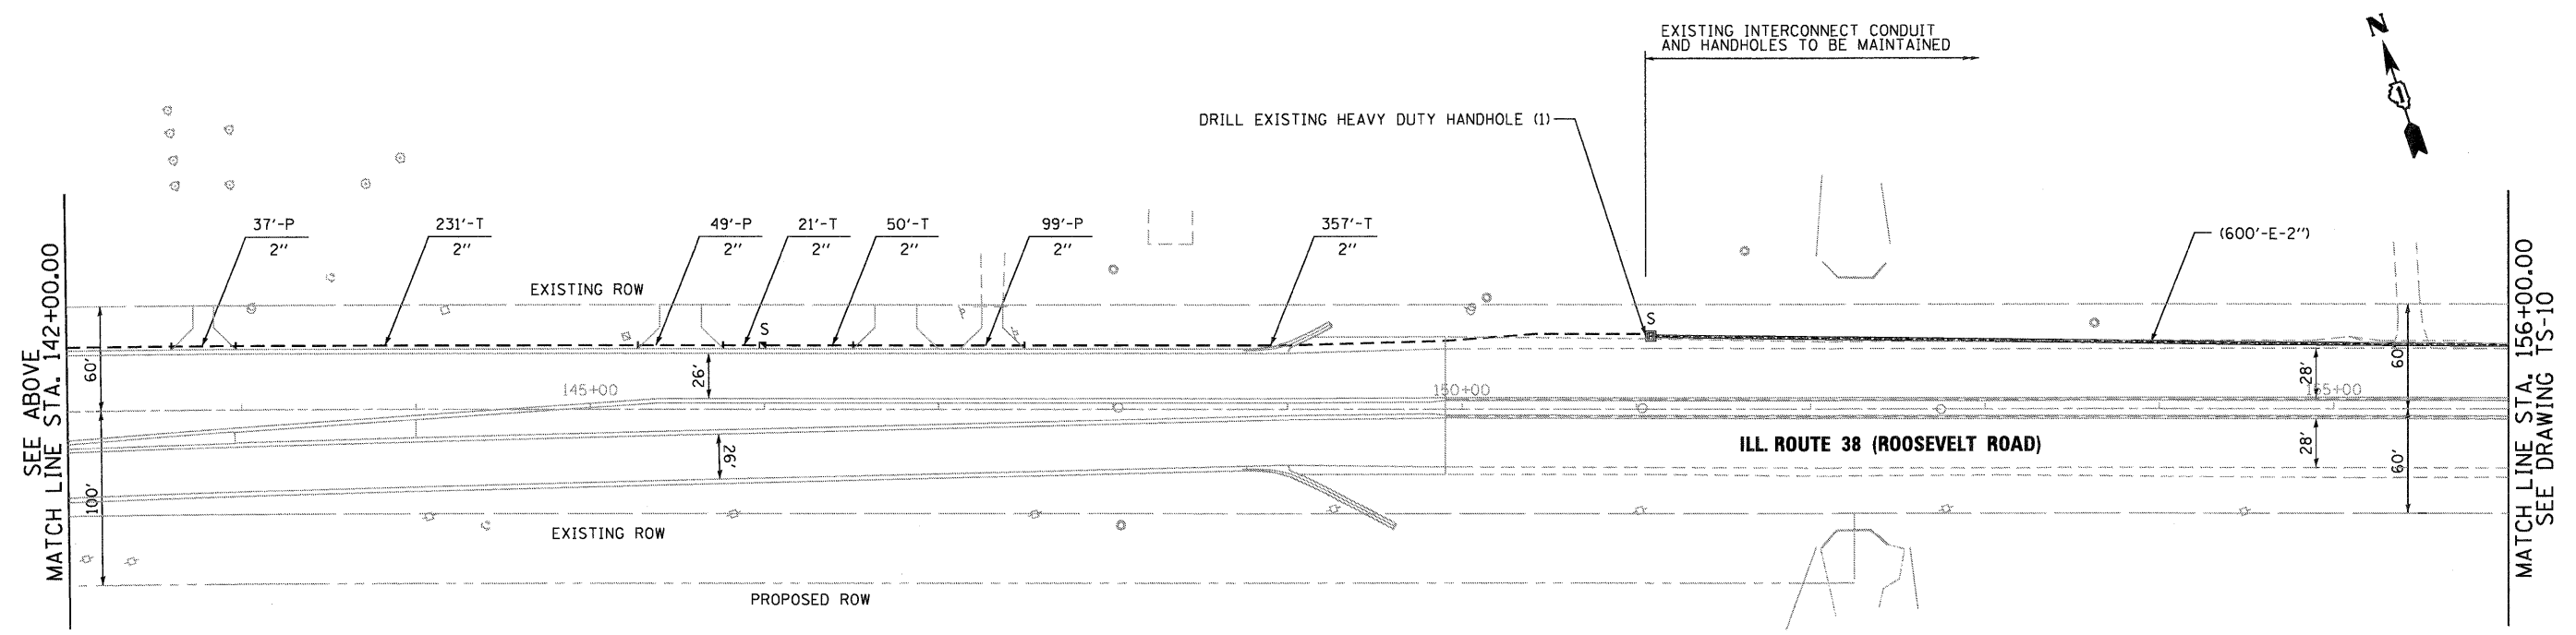


THE TRAFFIC SIGNAL CONTROL EQUIPMENT FOR THIS PROJECT SHALL BE "EAGLE" TO MATCH EXISTING ADJACENT SYSTEM.

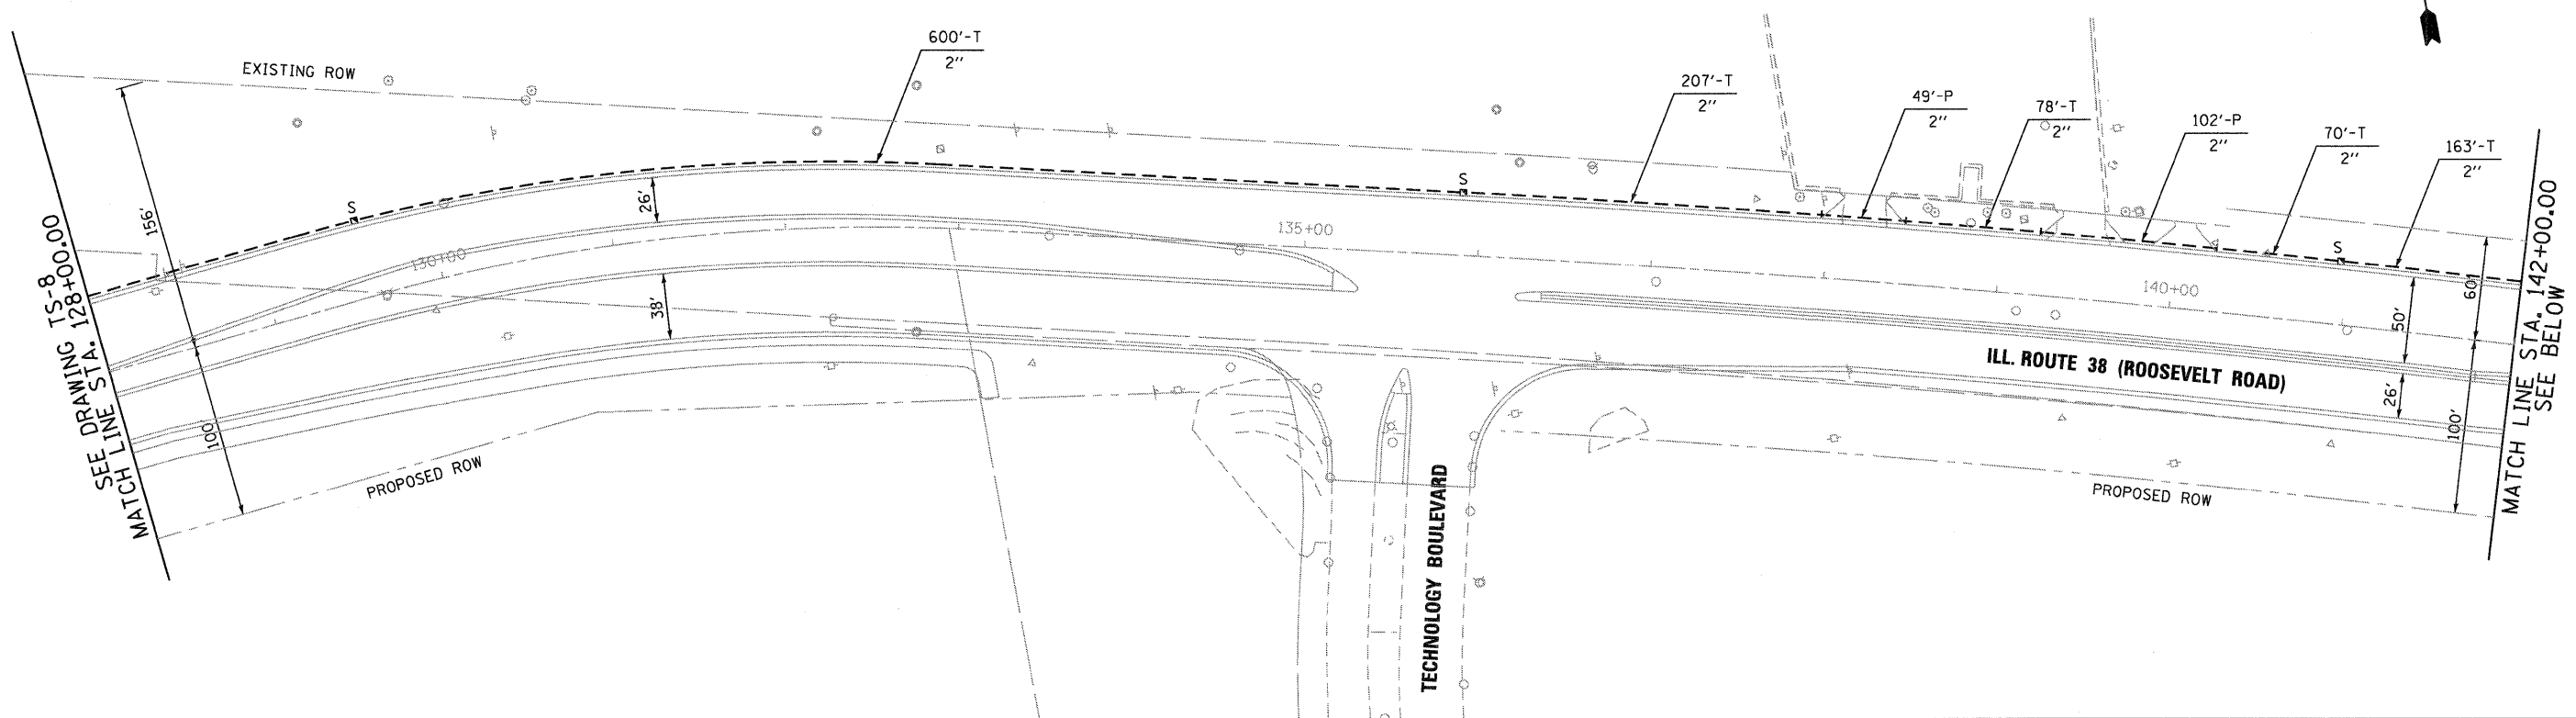

McDonough Associates Inc.
 Engineers / Architects
 130 East Randolph Street Chicago, Illinois 60601

FILE NAME = 0168122-SHT-TS09.dgn
 USER NAME = E-rig
 PLOT SCALE = 1/50
 PLOT DATE = 12/9/2011

DESIGNED - JCC
 DRAWN - JCC
 CHECKED -
 DATE - 12/09/11

REVISED -
 REVISED -
 REVISED -
 REVISED -

STATE OF ILLINOIS
DEPARTMENT OF TRANSPORTATION

INTERCONNECT PLAN
ILL. ROUTE 38
FROM KAUTZ ROAD TO FABYAN PARKWAY / WASHINGTON STREET
 SCALE: 1"=50' SHEET NO. 9 OF 17 SHEETS STA. TO STA.

| | | | | |
|---|-------------------------|-----------------------|---------------------|------------------|
| F.A.P. RTE. 347 | SECTION LY (HB & VB) | COUNTY DUPAGE/KANE | TOTAL SHEETS 421 | SHEET NO. 147 |
| TS-9 | | | CONTRACT NO. 60122 | |
| FED. ROAD DIST. NO. 1 ILLINOIS FED. AID PROJECT | | | | |