


WORK POINT LOCATIONS

W.P.	Station	Offset
"G"	106+85.30	66'-7" R
"H"	108+51.10	97'-8 1/2" R

Note: W.P. measured from ϕ of Rte. 38

PLAN-SIDEWALK

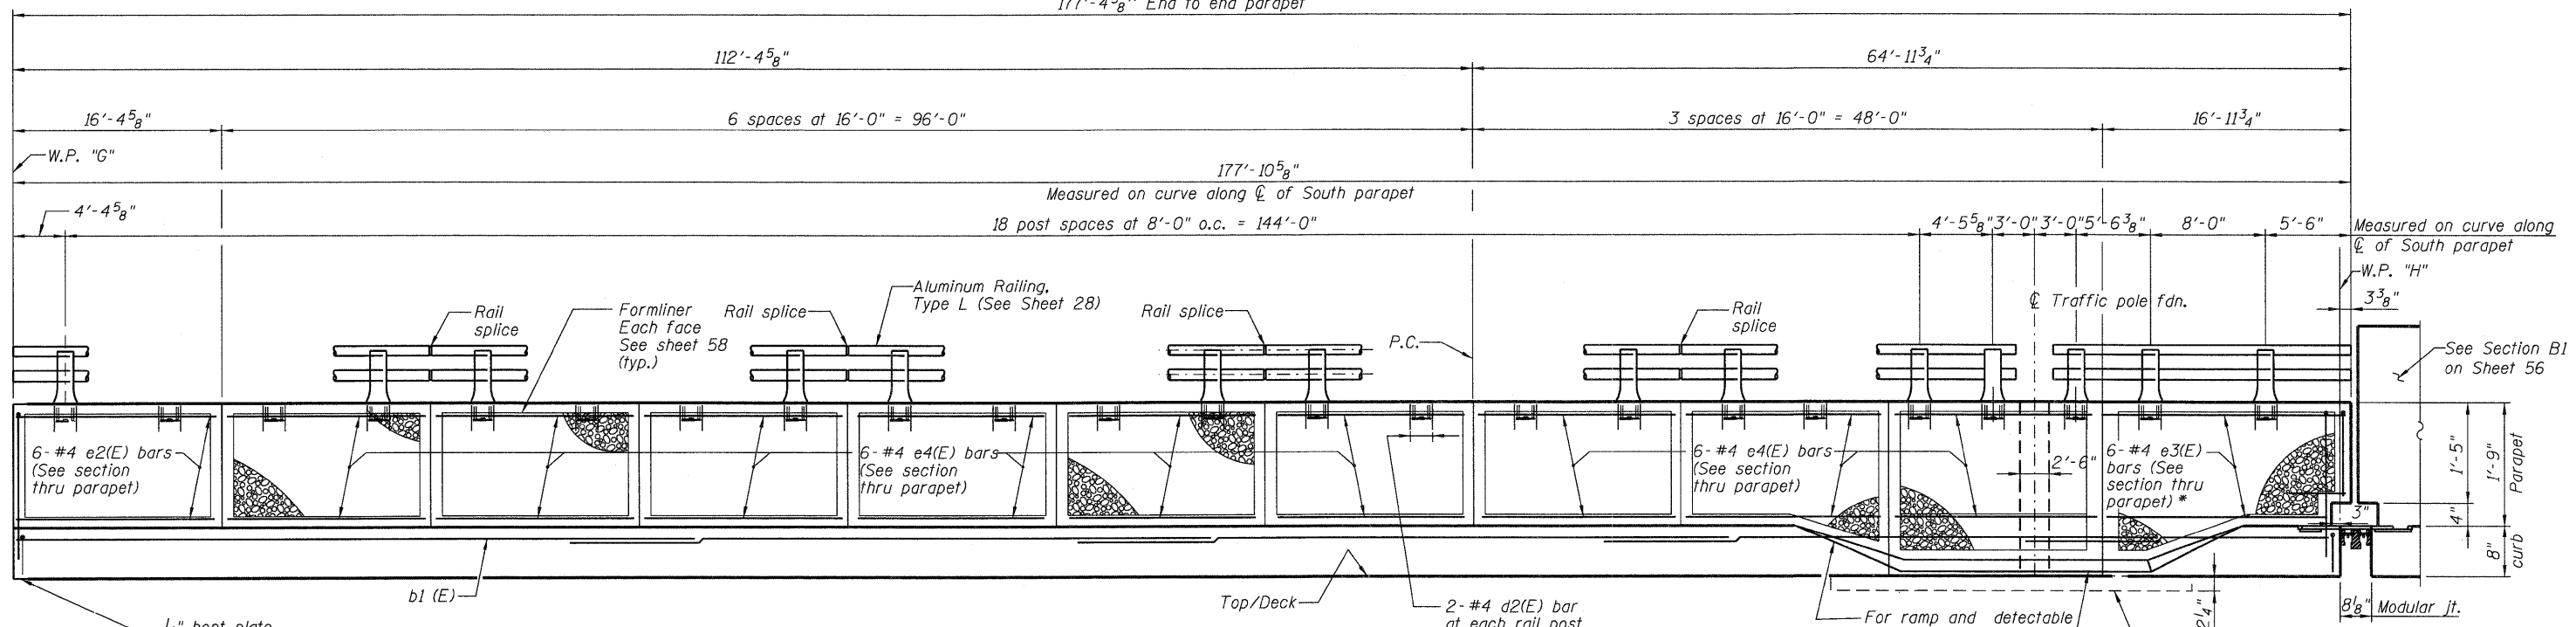

MINIMUM BAR LAP

(parapet)
#5 bar = 2'-7"

OUTSIDE ELEVATION

(Looking East)
Dimensions given along outside face of parapet, u.n.o.

Slip forming of the concrete parapets is not allowed.

- Notes:**
1. For Section A-A see Sheet 58.
 2. For Section thru parapet see Sheet 21.
 3. For Section C-C see Sheet 21.

McDonough Associates Inc.
 Engineers / Architects
 130 East Randolph Street Chicago, Illinois 60601

FILE NAME = 0450079-60122-020-E8-Parapet Plan-Elev.dgn	USER NAME = jehrhart	DESIGNED - KJH	REVISD -	STATE OF ILLINOIS DEPARTMENT OF TRANSPORTATION	EASTBOUND PARAPET - PLAN AND ELEVATION STRUCTURE NO. 045-0079	F.A.P. RTE. 347	SECTION LY (HB & VB)	COUNTY DUPAGE/KANE	TOTAL SHEETS 421	SHEET NO. 186	
PLOT SCALE = 1:7,08333	DRAWN - JDK	REVISD -	SHEET NO. 20 OF 67 SHEETS			CONTRACT NO. 60122					
PLOT DATE = 3/20/2012	CHECKED - PMH	REVISD -	ILLINOIS FED. AID PROJECT								