


DATE	
BY	
SURVEYED	
PLOTTED	
FINAL SURVEY	
NOTE BOOK	
NO.	

DATE	
BY	
SURVEYED	
PLOTTED	
ORIGINAL SURVEY	
NOTE BOOK	
NO.	

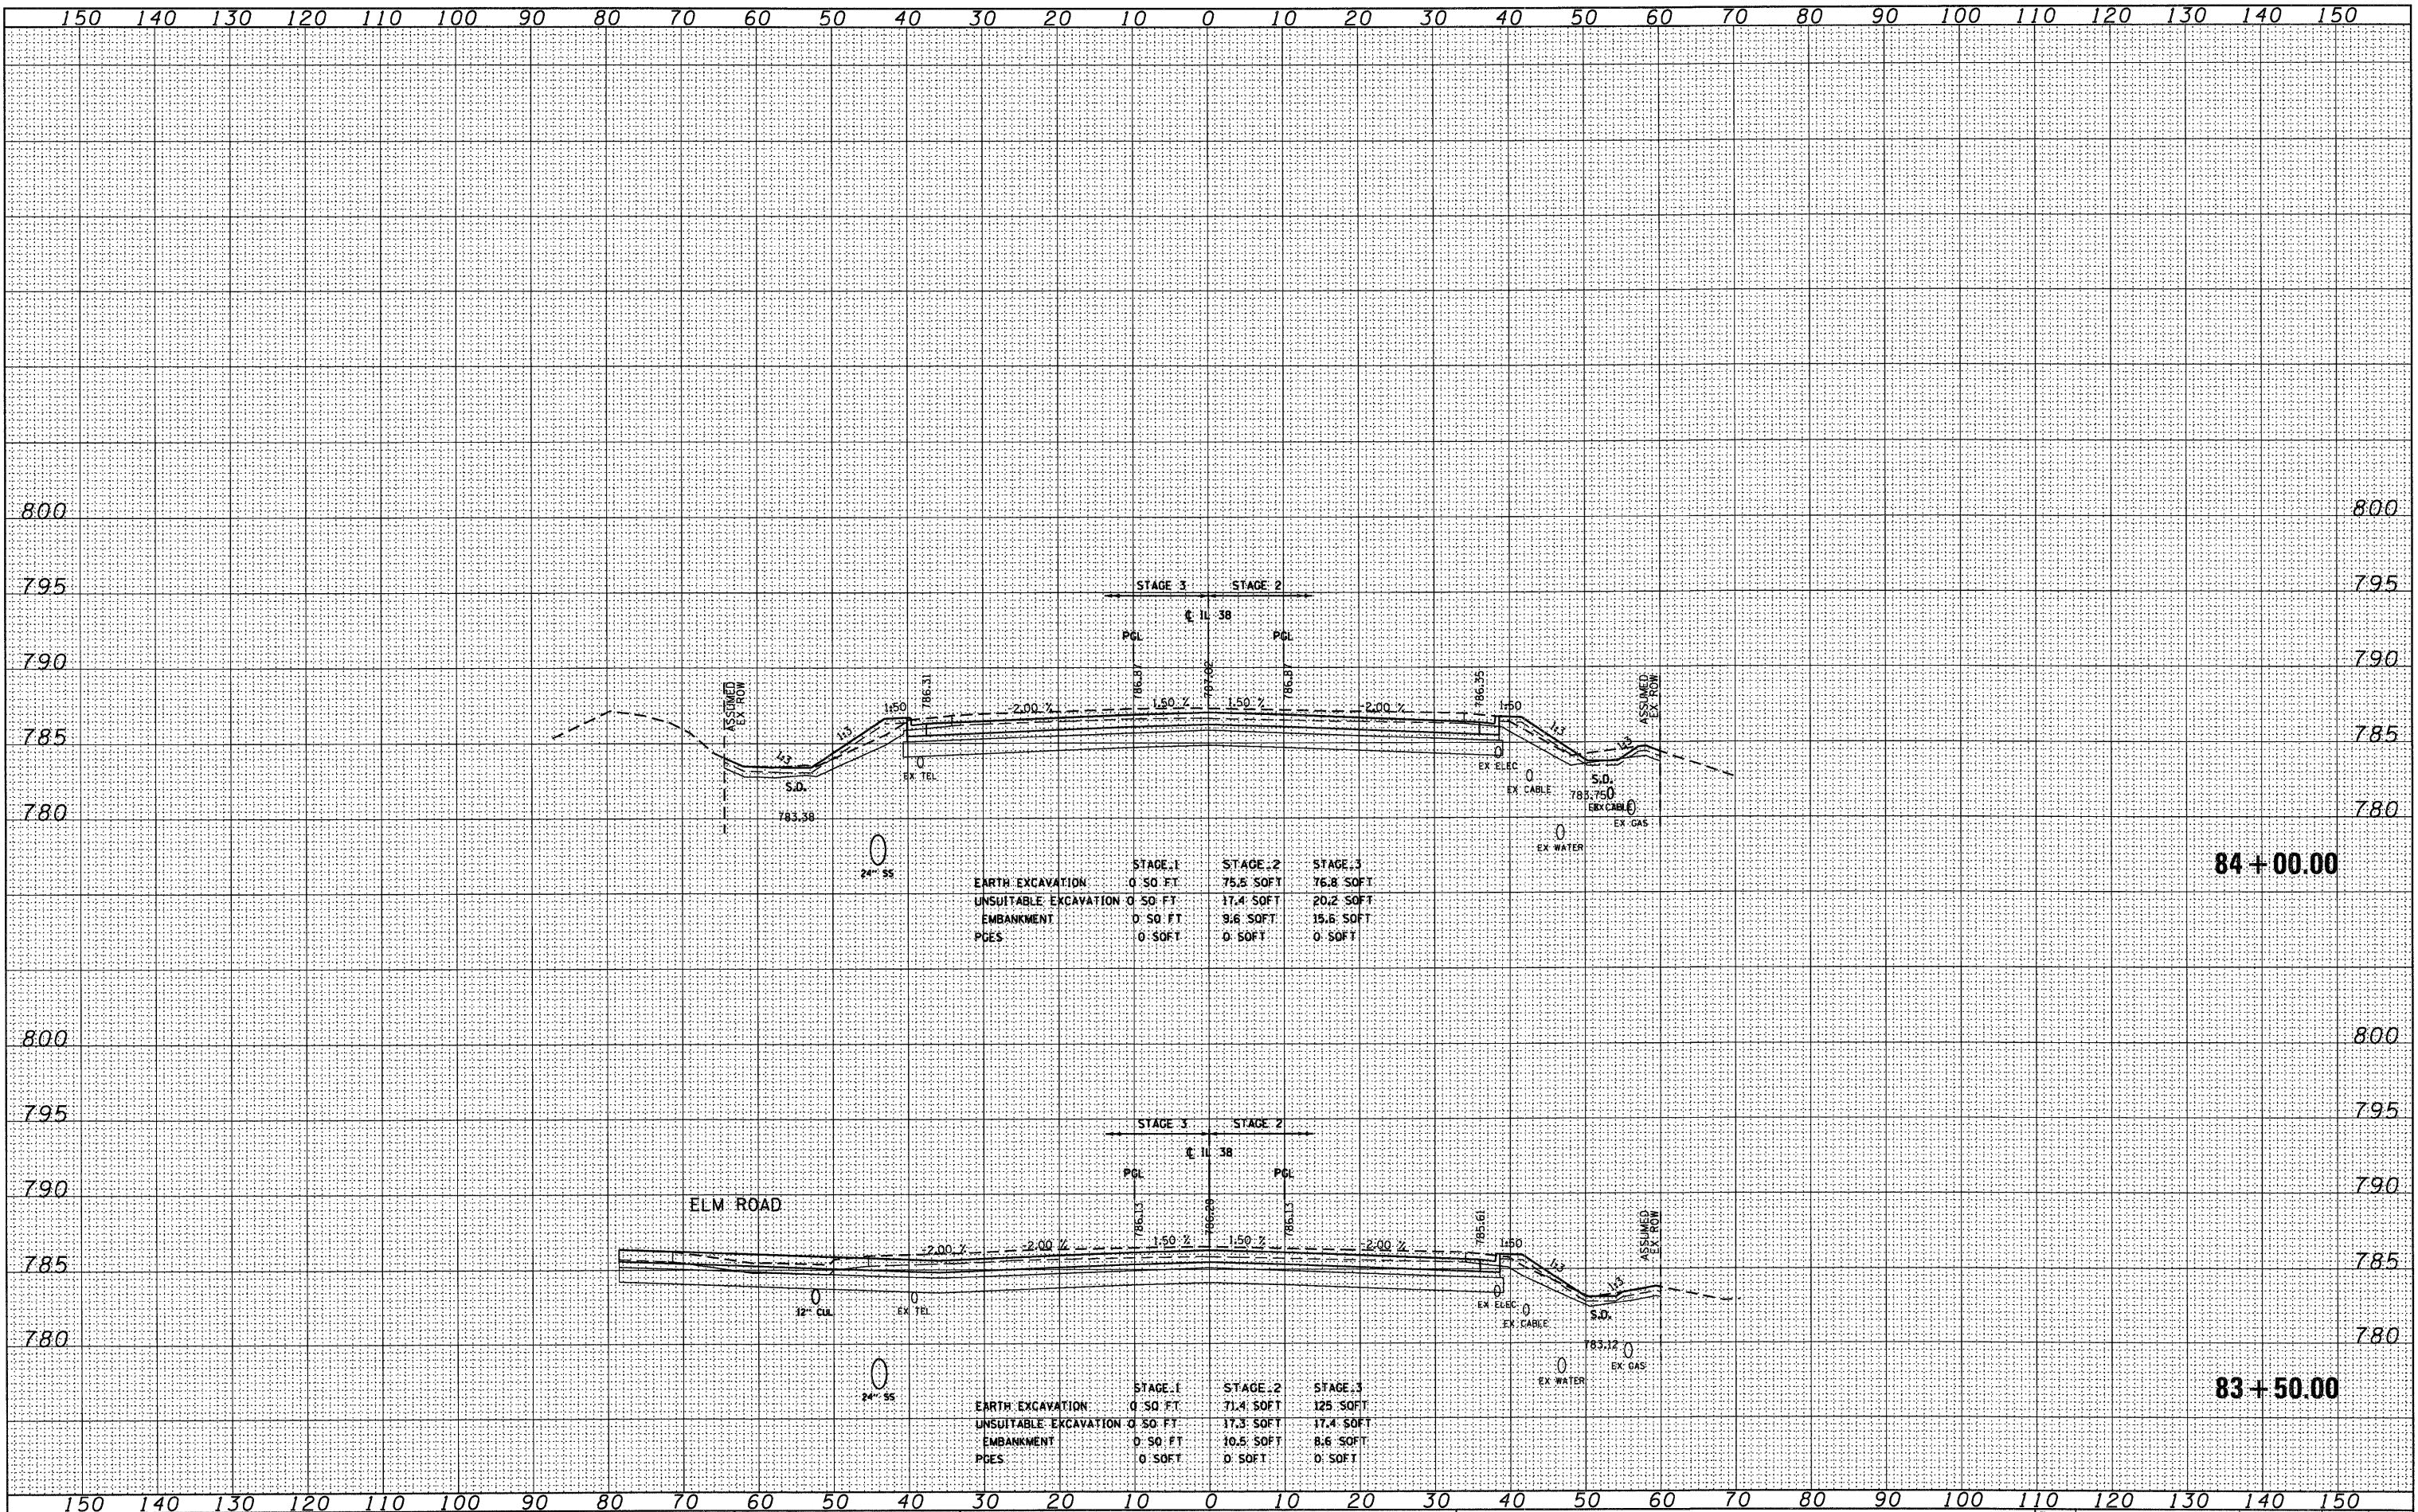

	STAGE 1	STAGE 2	STAGE 3
EARTH EXCAVATION	0.50 FT	75.8 SOFT	76.8 SOFT
UNSUITABLE EXCAVATION	0.50 FT	17.4 SOFT	20.2 SOFT
EMBANKMENT	0.50 FT	9.6 SOFT	15.6 SOFT
PCES	0.50 FT	0.50 FT	0.50 FT

	STAGE 1	STAGE 2	STAGE 3
EARTH EXCAVATION	0.50 FT	71.4 SOFT	125.5 SOFT
UNSUITABLE EXCAVATION	0.50 FT	17.3 SOFT	17.4 SOFT
EMBANKMENT	0.50 FT	10.5 SOFT	8.6 SOFT
PCES	0.50 FT	0.50 FT	0.50 FT