


| | | |
|---------------|----------|------|
| FINAL SURVEY | SURVEYED | DATE |
| NOTE BOOK NO. | PLOTTED | BY |
| AREAS CHECKED | DATE | |

| | | |
|-----------------|----------|------|
| ORIGINAL SURVEY | SURVEYED | DATE |
| NOTE BOOK NO. | PLOTTED | BY |
| AREAS CHECKED | DATE | |

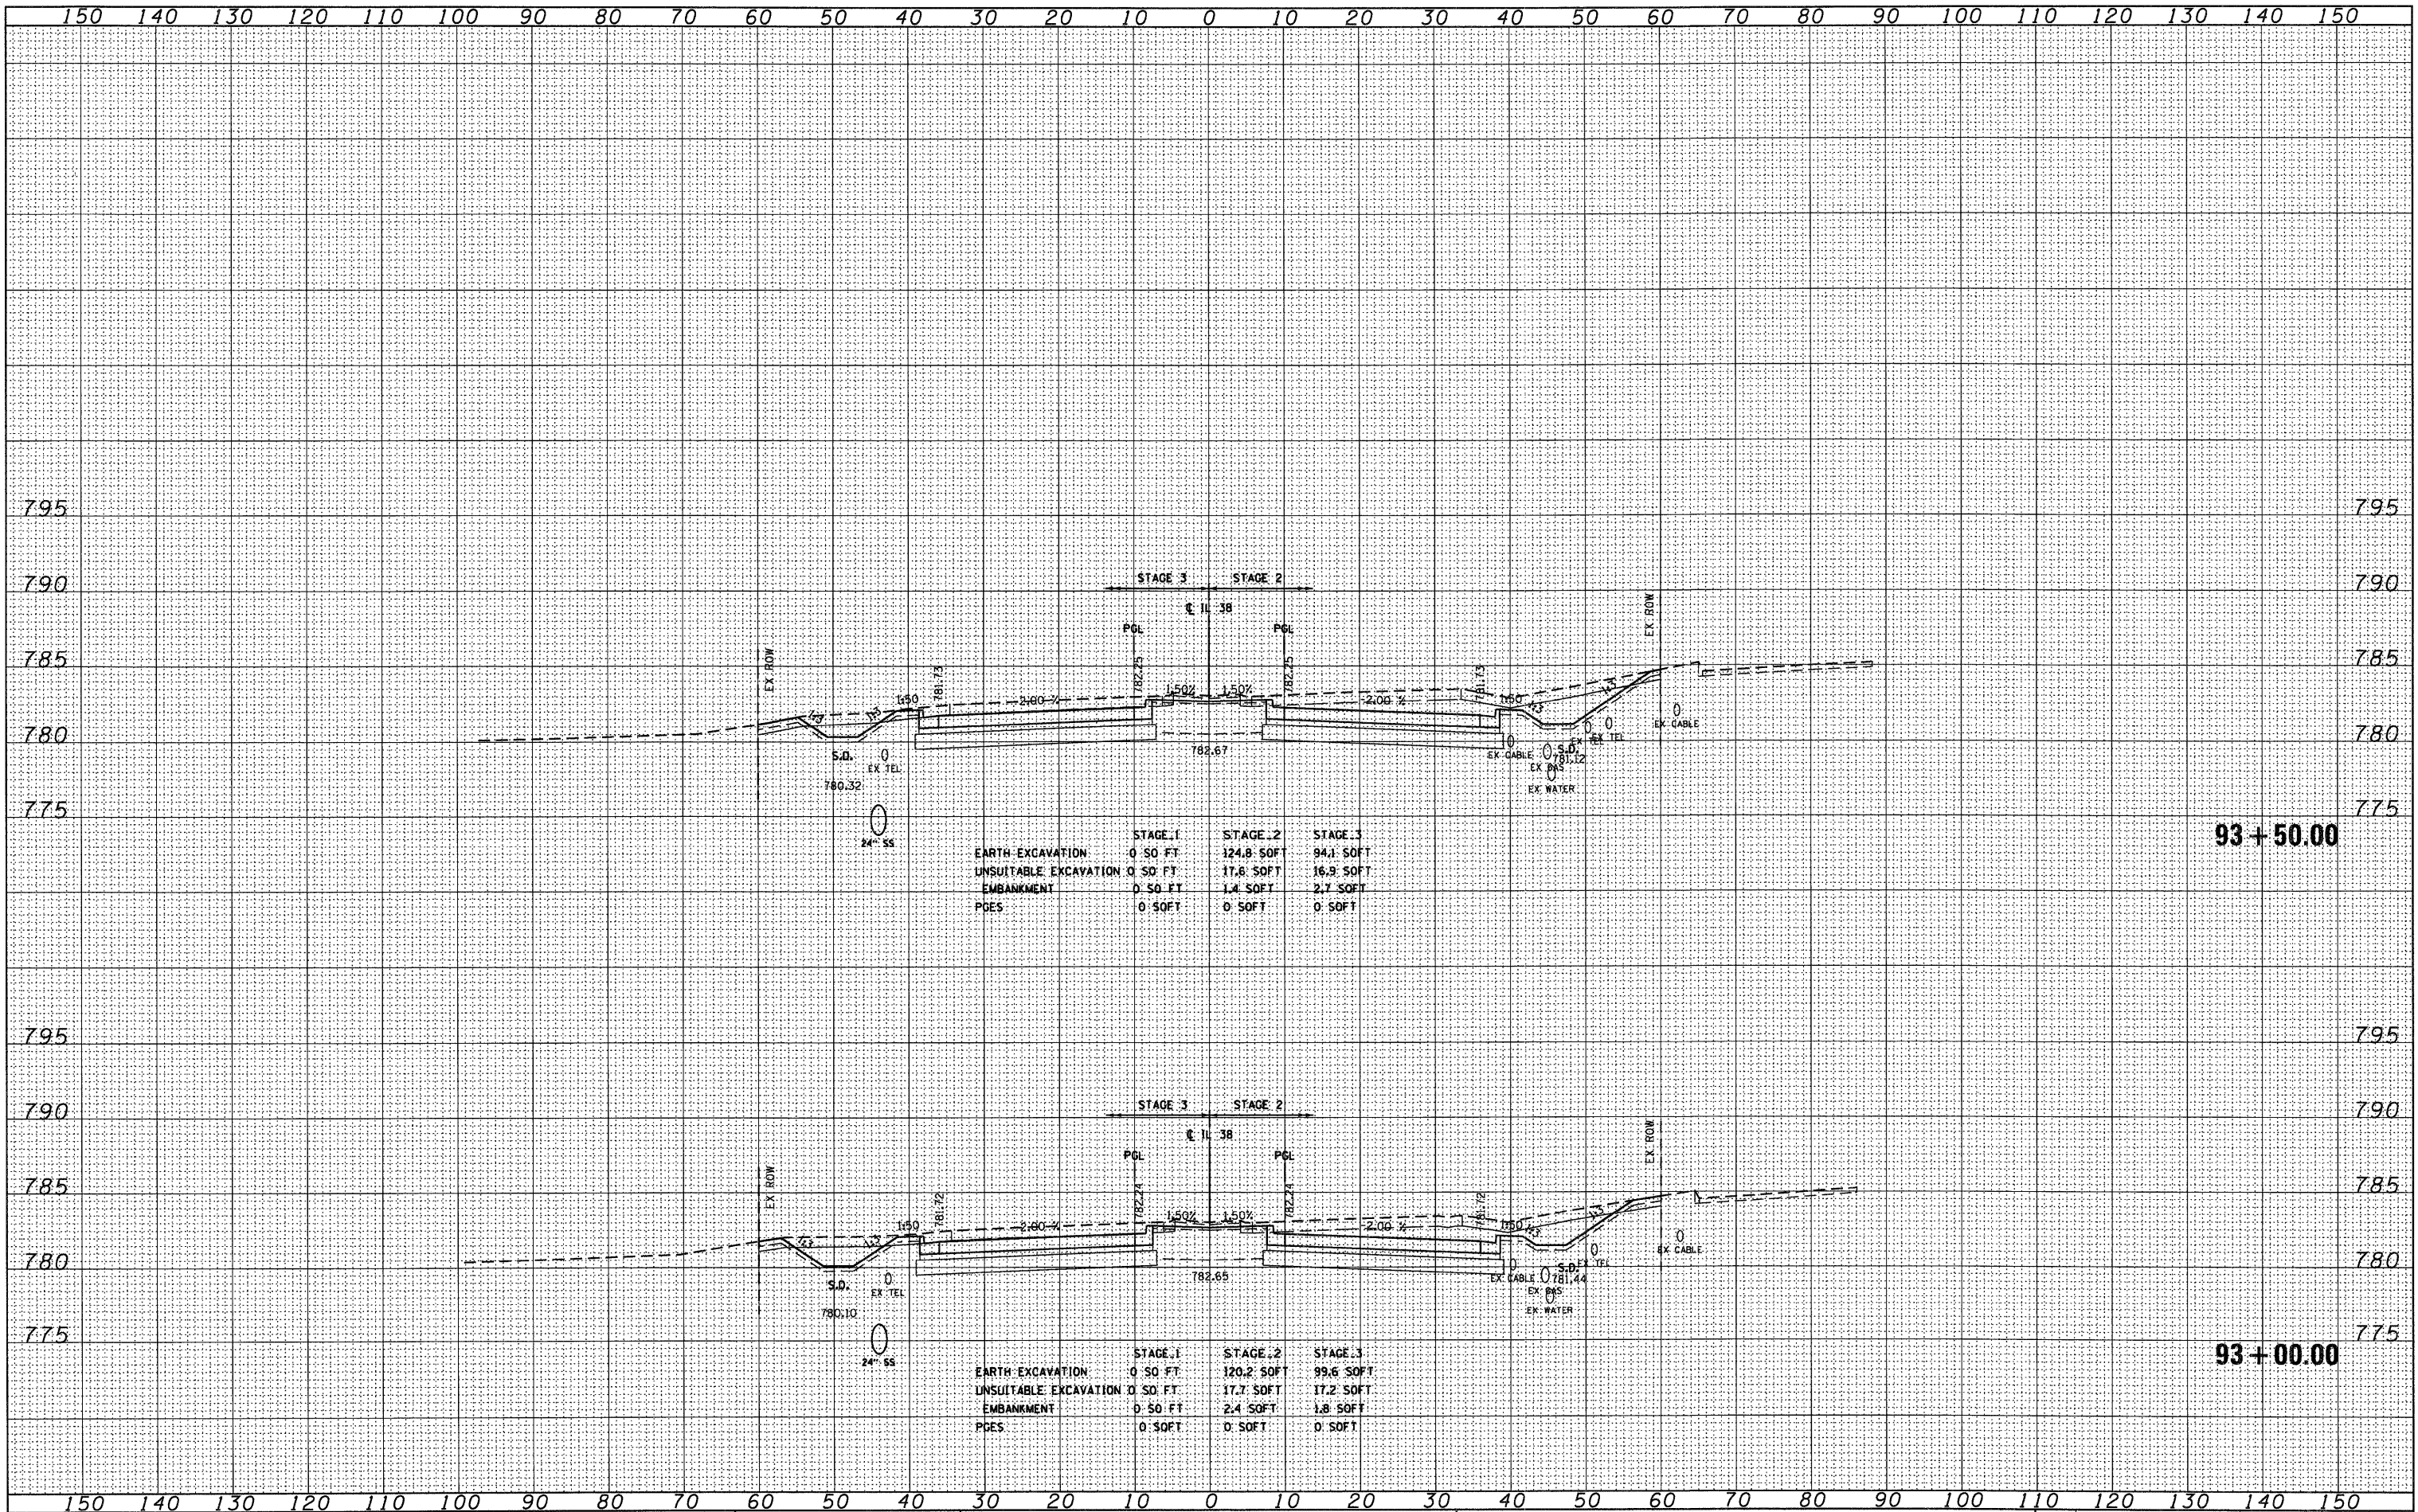

| | STAGE 1 | STAGE 2 | STAGE 3 |
|-----------------------|---------|------------|-----------|
| EARTH EXCAVATION | 0.50 FT | 124.8 SOFT | 94.1 SOFT |
| UNSUITABLE EXCAVATION | 0.50 FT | 17.6 SOFT | 16.9 SOFT |
| EMBANKMENT | 0.50 FT | 1.4 SOFT | 2.7 SOFT |
| P.C.S. | 0.50 FT | 0.50 FT | 0.50 FT |

| | STAGE 1 | STAGE 2 | STAGE 3 |
|-----------------------|---------|------------|-----------|
| EARTH EXCAVATION | 0.50 FT | 120.2 SOFT | 99.6 SOFT |
| UNSUITABLE EXCAVATION | 0.50 FT | 17.7 SOFT | 17.2 SOFT |
| EMBANKMENT | 0.50 FT | 2.4 SOFT | 1.8 SOFT |
| P.C.S. | 0.50 FT | 0.50 FT | 0.50 FT |

FILE NAME = D:\68122-SHT-XSSH101.dgn

| | | |
|------------------------|----------------|-----------|
| USER NAME = Ykim | DESIGNED - MJT | REVISED - |
| PLOT SCALE = 1:10 | DRAWN - MJT | REVISED - |
| PLOT DATE = 10/14/2011 | CHECKED - EJJ | REVISED - |
| | DATE - | REVISED - |

**STATE OF ILLINOIS
DEPARTMENT OF TRANSPORTATION**

IL ROUTE 38 CROSS SECTIONS
SCALE: 1"=10'H/1"=5'V SHEET NO. 17 OF 152 SHEETS STA. 93+00.00 TO STA. 93+50.00

| | | | | |
|--------------|-----------------|--------|---------------------------|-----------|
| F.A. RTE. | SECTION | COUNTY | TOTAL SHEETS | SHEET NO. |
| | XS-38-17 | | 421 | 260 |
| CONTRACT NO. | | | ILLINOIS FED. AID PROJECT | |