


FINAL SURVEY	SURVEYED	DATE
NOTE BOOK NO.	PLOTTED	BY
	REVISION DATE	
	AREAS CHECKED	

ORIGINAL SURVEY	SURVEYED	DATE
NOTE BOOK NO.	PLOTTED	BY
	REVISION DATE	
	AREAS CHECKED	

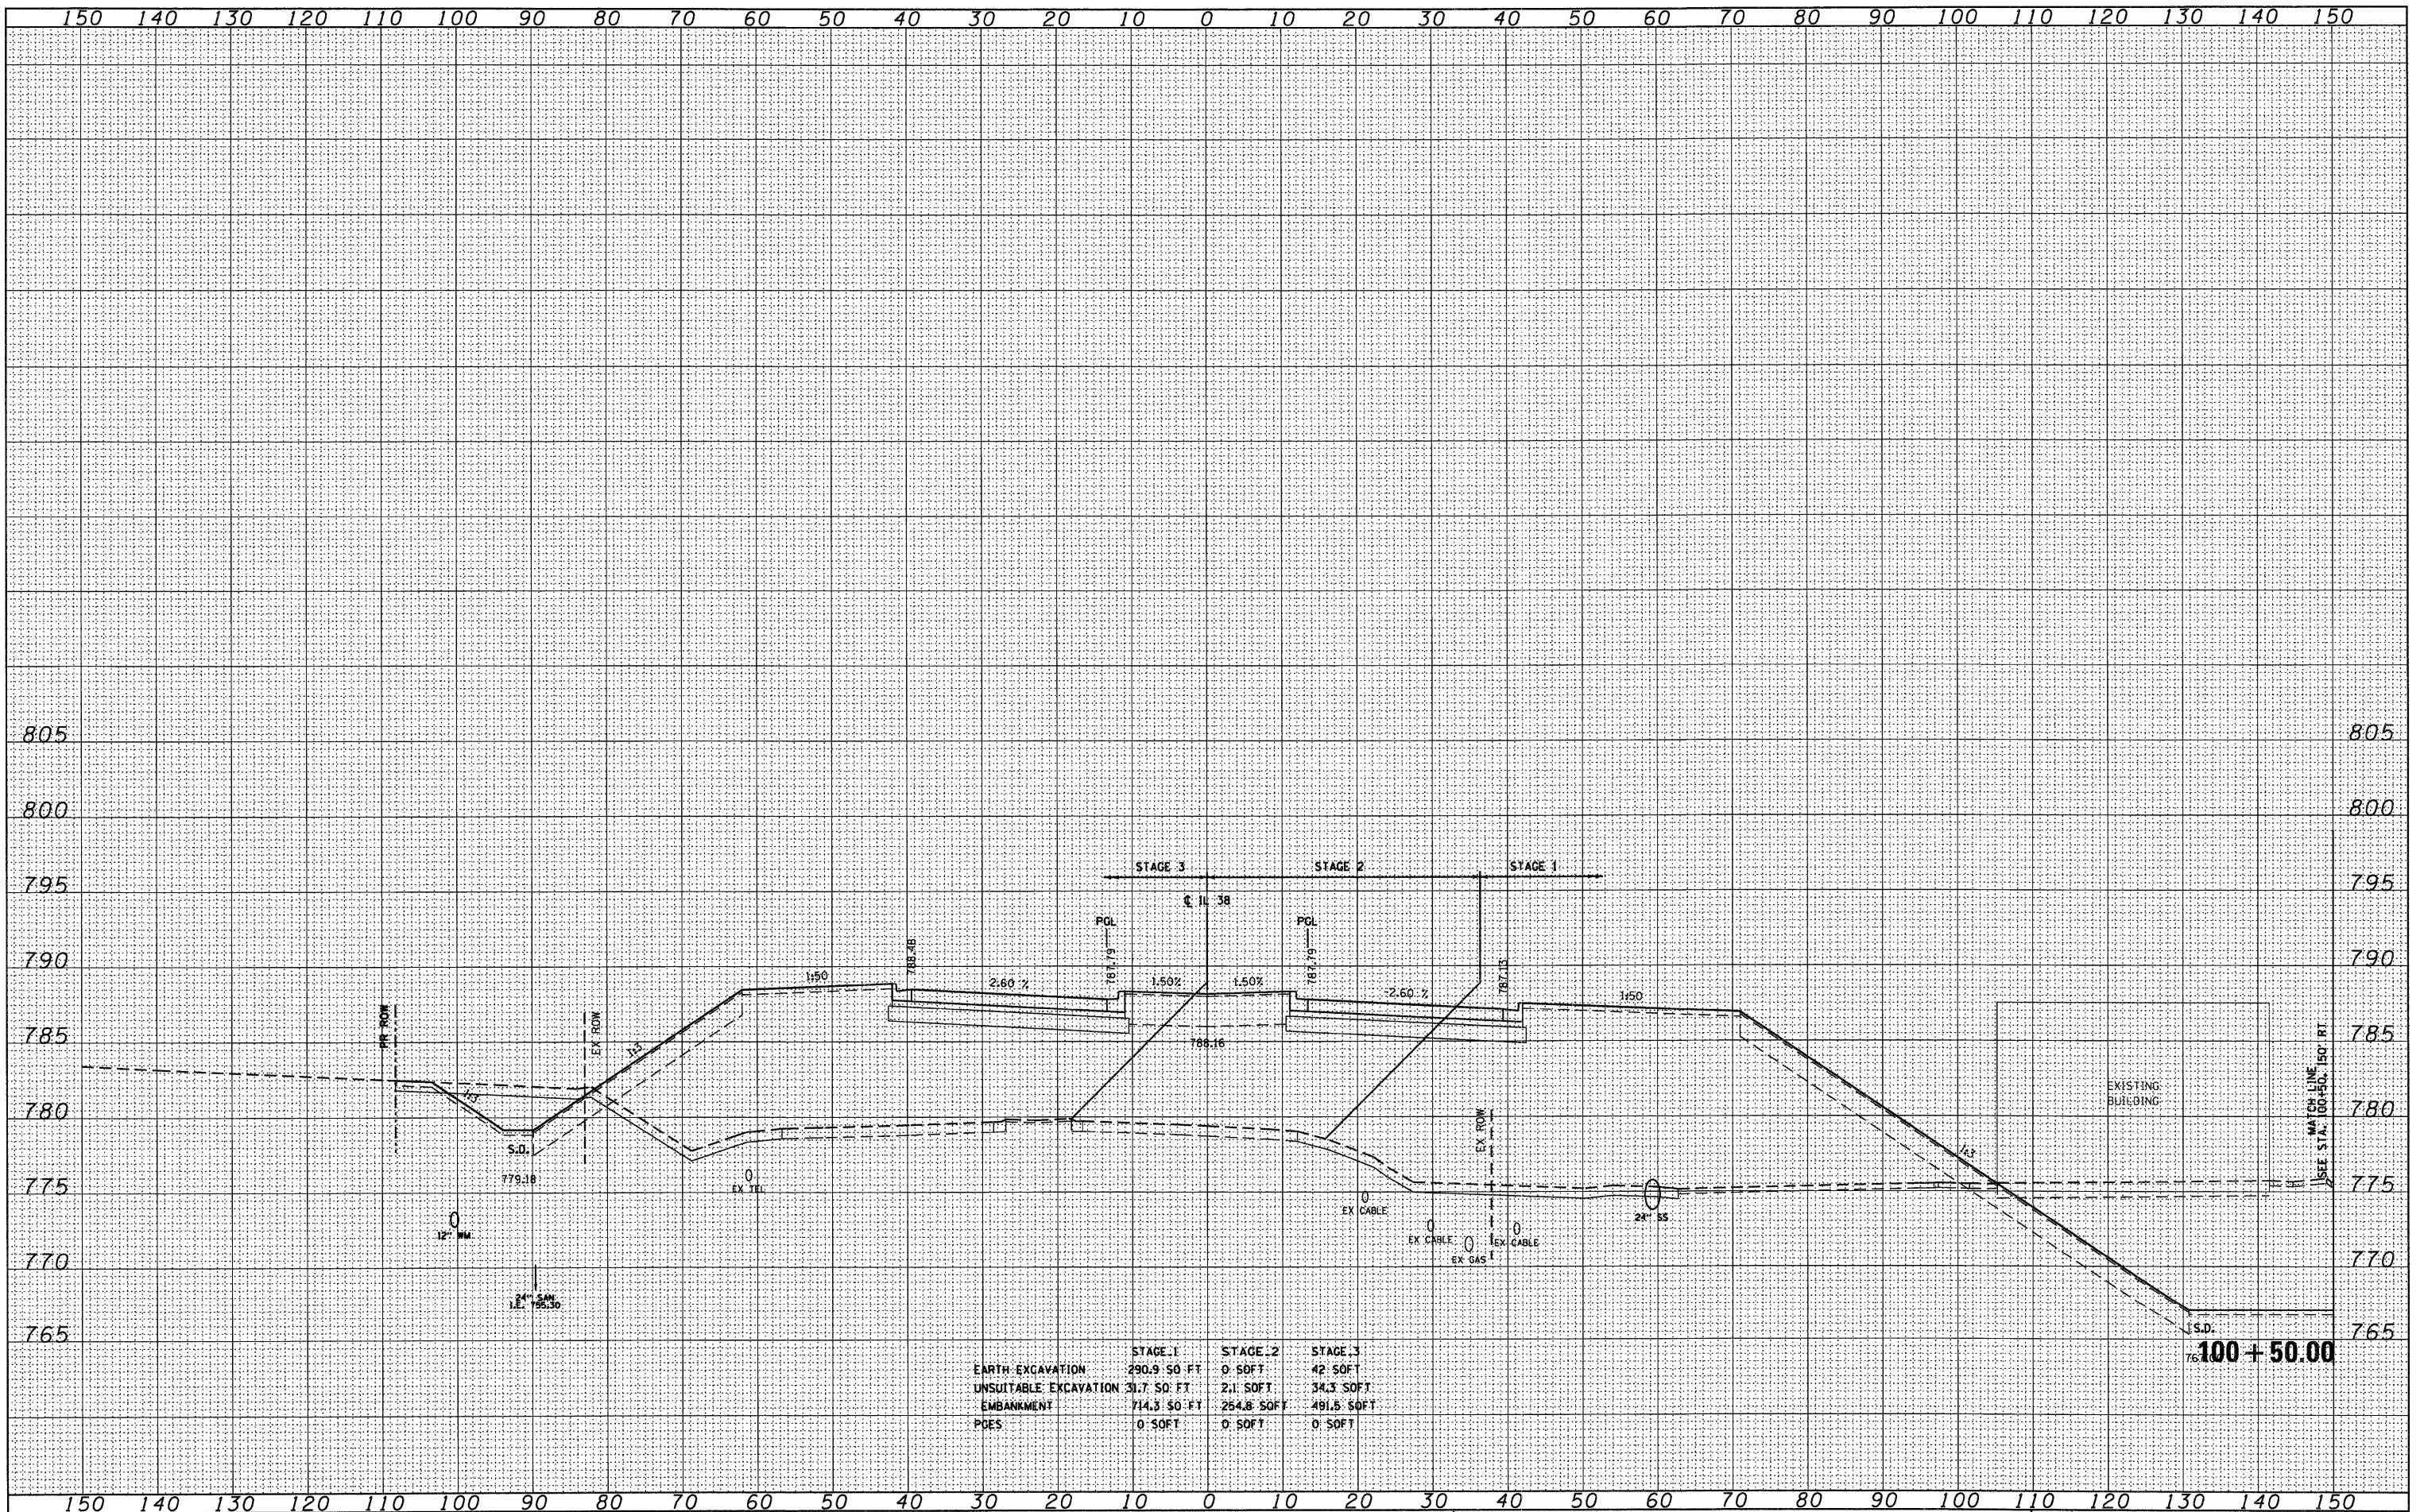

FILE NAME = D:\60122-SHT-XSSH101.dgn

USER NAME = Ykim	DESIGNED - MJT	REVISED -
PLOT SCALE = 1:10	DRAWN - MJT	REVISED -
PLOT DATE = 10/14/2011	CHECKED - EJC	REVISED -
	DATE -	REVISED -

STATE OF ILLINOIS
DEPARTMENT OF TRANSPORTATION

IL ROUTE 38 CROSS SECTIONS

SCALE: 1"=10'H; 1"=5'V SHEET NO. 27 OF 152 SHEETS STA. 100+50.00 TO STA. 100+50.00

F.A. RTE.	SECTION	COUNTY	TOTAL SHEETS	SHEET NO.
	XS-38-27		421	270
CONTRACT NO.			ILLINOIS FED. AID PROJECT	