


FINAL SURVEY	SURVEYED	BY	DATE
NOTE BOOK	PLOTTED		
	DATE		
	AREAS CHECKED		
	NO.		

ORIGINAL SURVEY	SURVEYED	BY	DATE
NOTE BOOK	PLOTTED		
	DATE		
	AREAS CHECKED		
	NO.		

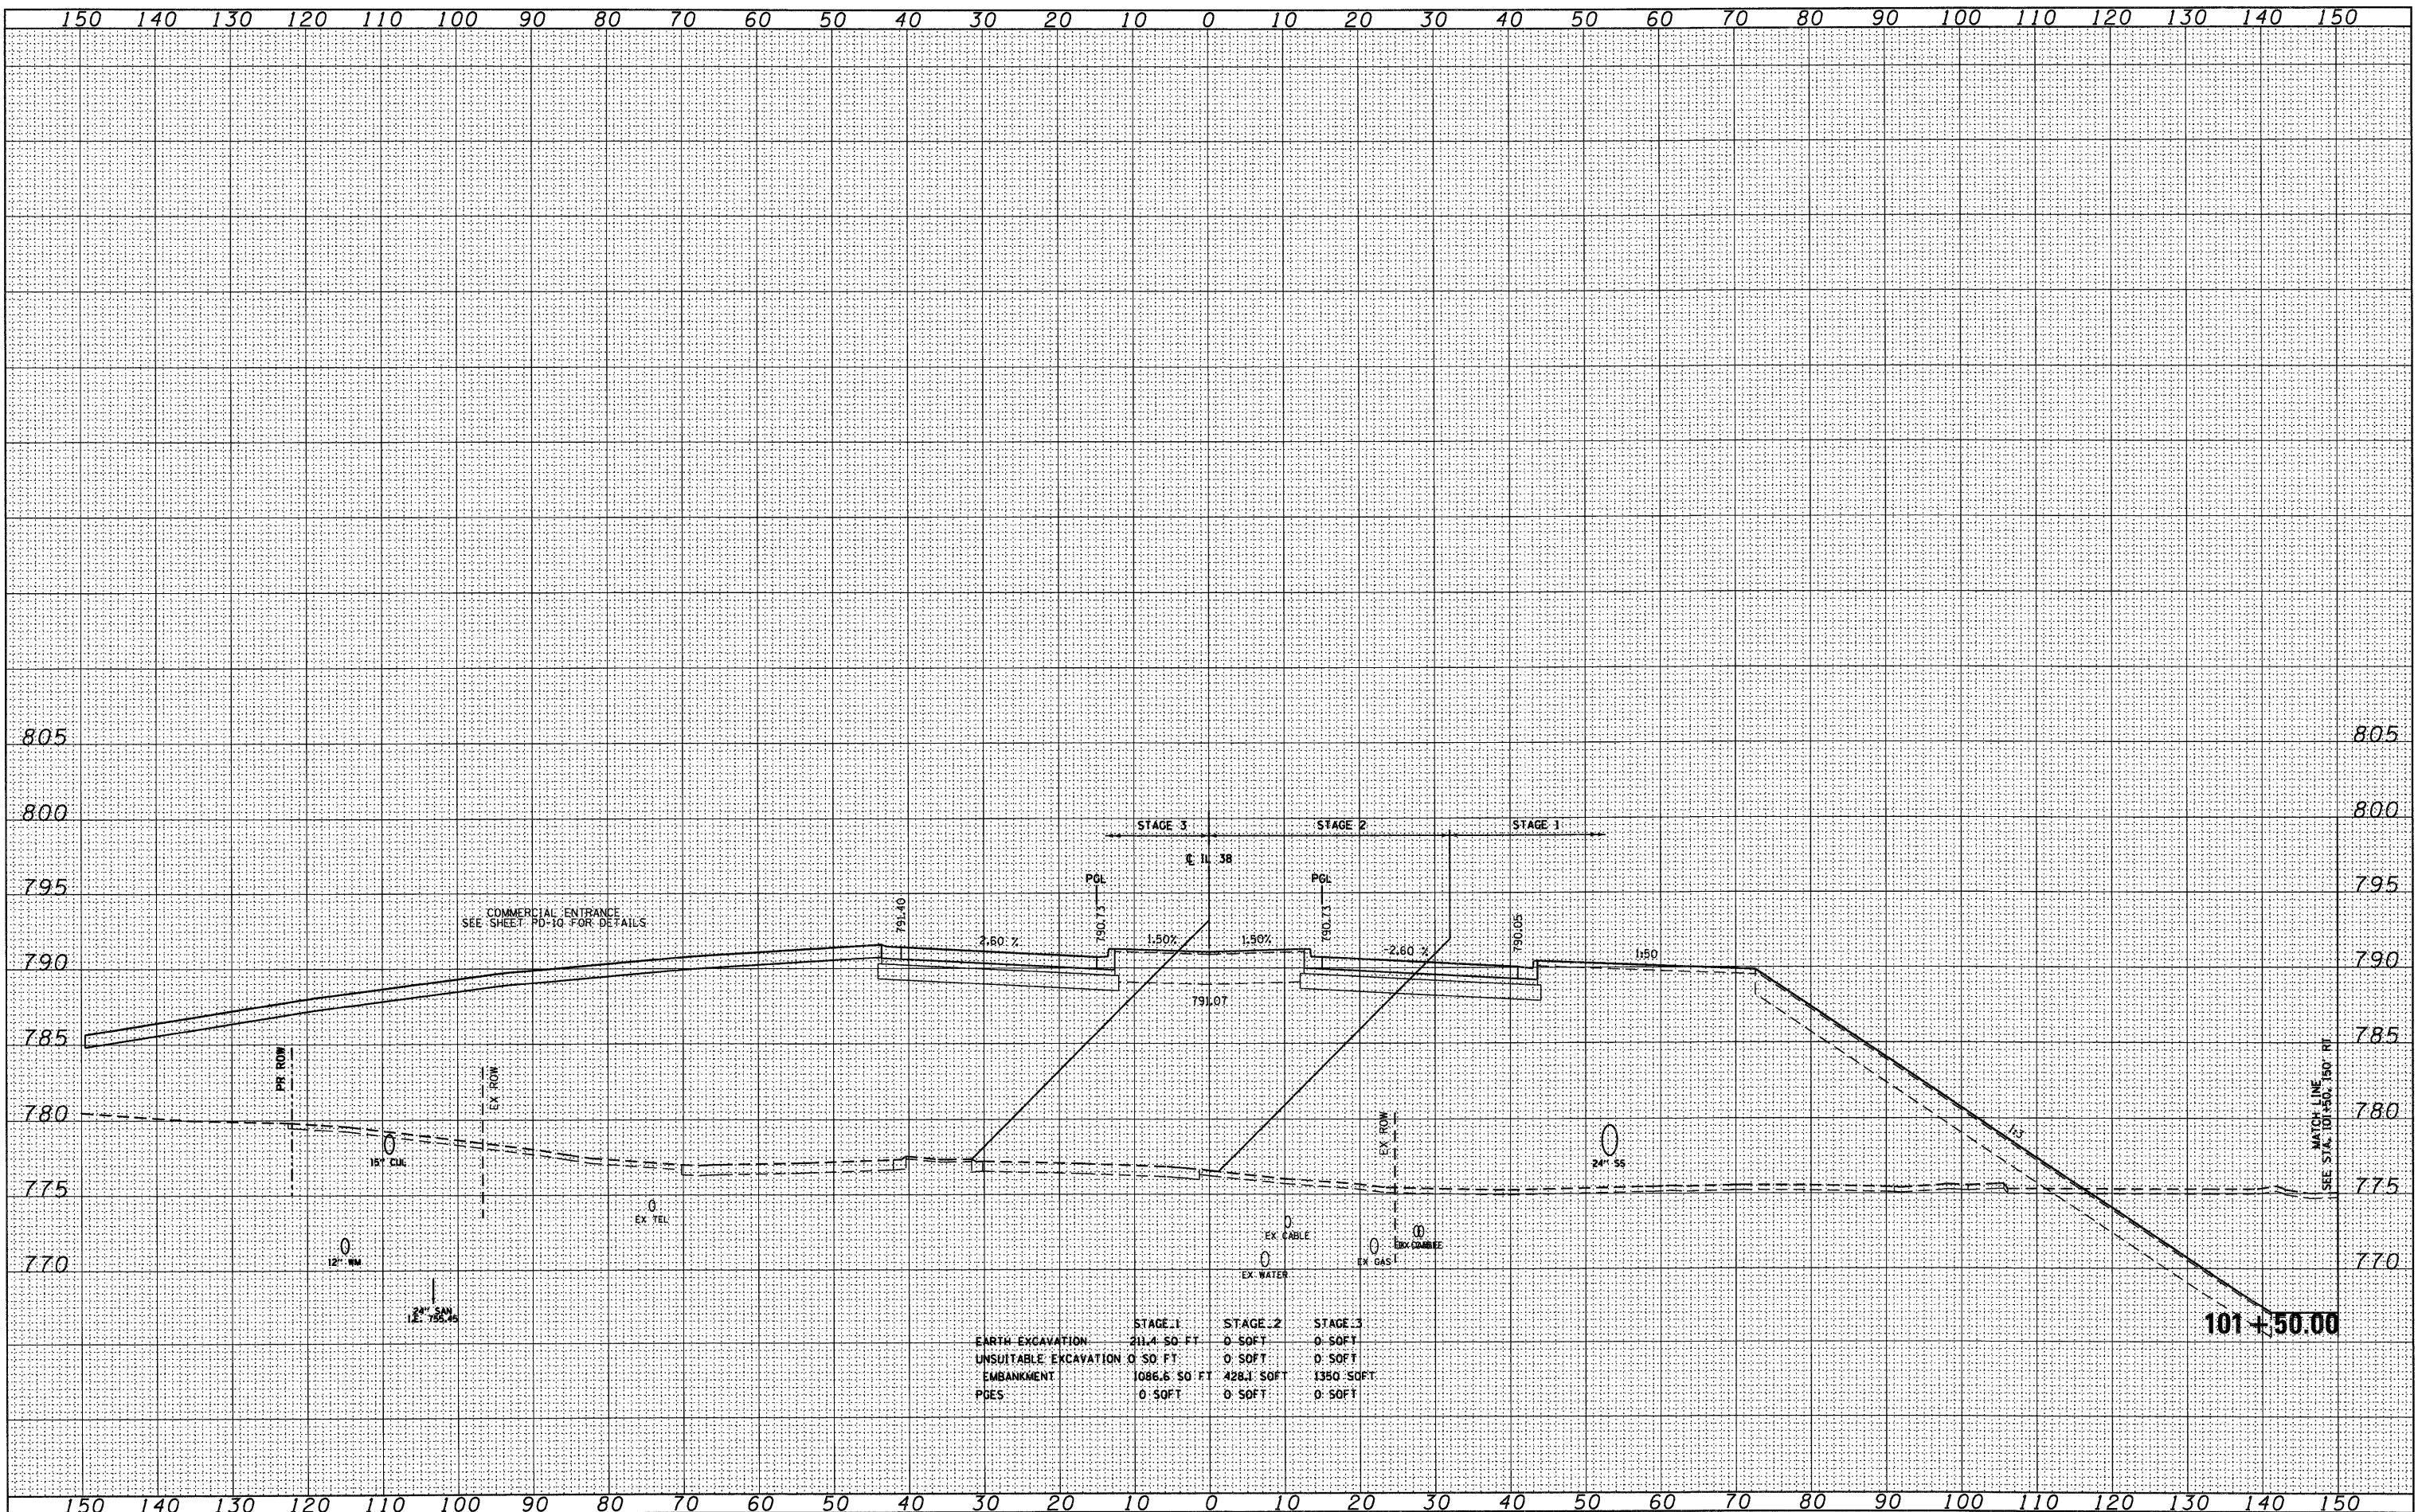

	STAGE 1	STAGE 2	STAGE 3
EARTH EXCAVATION	211.4 SO. FT.	0 SOFT	0 SOFT
UNSUITABLE EXCAVATION	0 SO. FT.	0 SOFT	0 SOFT
EMBANKMENT	1086.6 SO. FT.	428.1 SOFT	1350 SOFT
PDES	0 SOFT	0 SOFT	0 SOFT

FILE NAME =
 0160122-SHT-XSSHT01.dgn

USER NAME = YKim
 DESIGNED - MJT
 DRAWN - MJT
 CHECKED - EJJ
 DATE -

REVISIED -
 REVISIED -
 REVISIED -
 REVISIED -

**STATE OF ILLINOIS
 DEPARTMENT OF TRANSPORTATION**

IL ROUTE 38 CROSS SECTIONS

SCALE: 1"=10'H 1"=5'V SHEET NO. 29 OF 152 SHEETS STA. 101+50.00 TO STA. 101+50.00

F.A. RTE.	SECTION	COUNTY	TOTAL SHEETS	SHEET NO.
	XS-38-29		421	272
CONTRACT NO.			ILLINOIS FED. AID PROJECT	