


DATE	
BY	
FINAL SURVEY	
SURVEYED	
PLOTTED	
NOTE BOOK	
AREAS CHECKED	
NO.	

DATE	
BY	
ORIGINAL SURVEY	
SURVEYED	
PLOTTED	
NOTE BOOK	
AREAS CHECKED	
NO.	

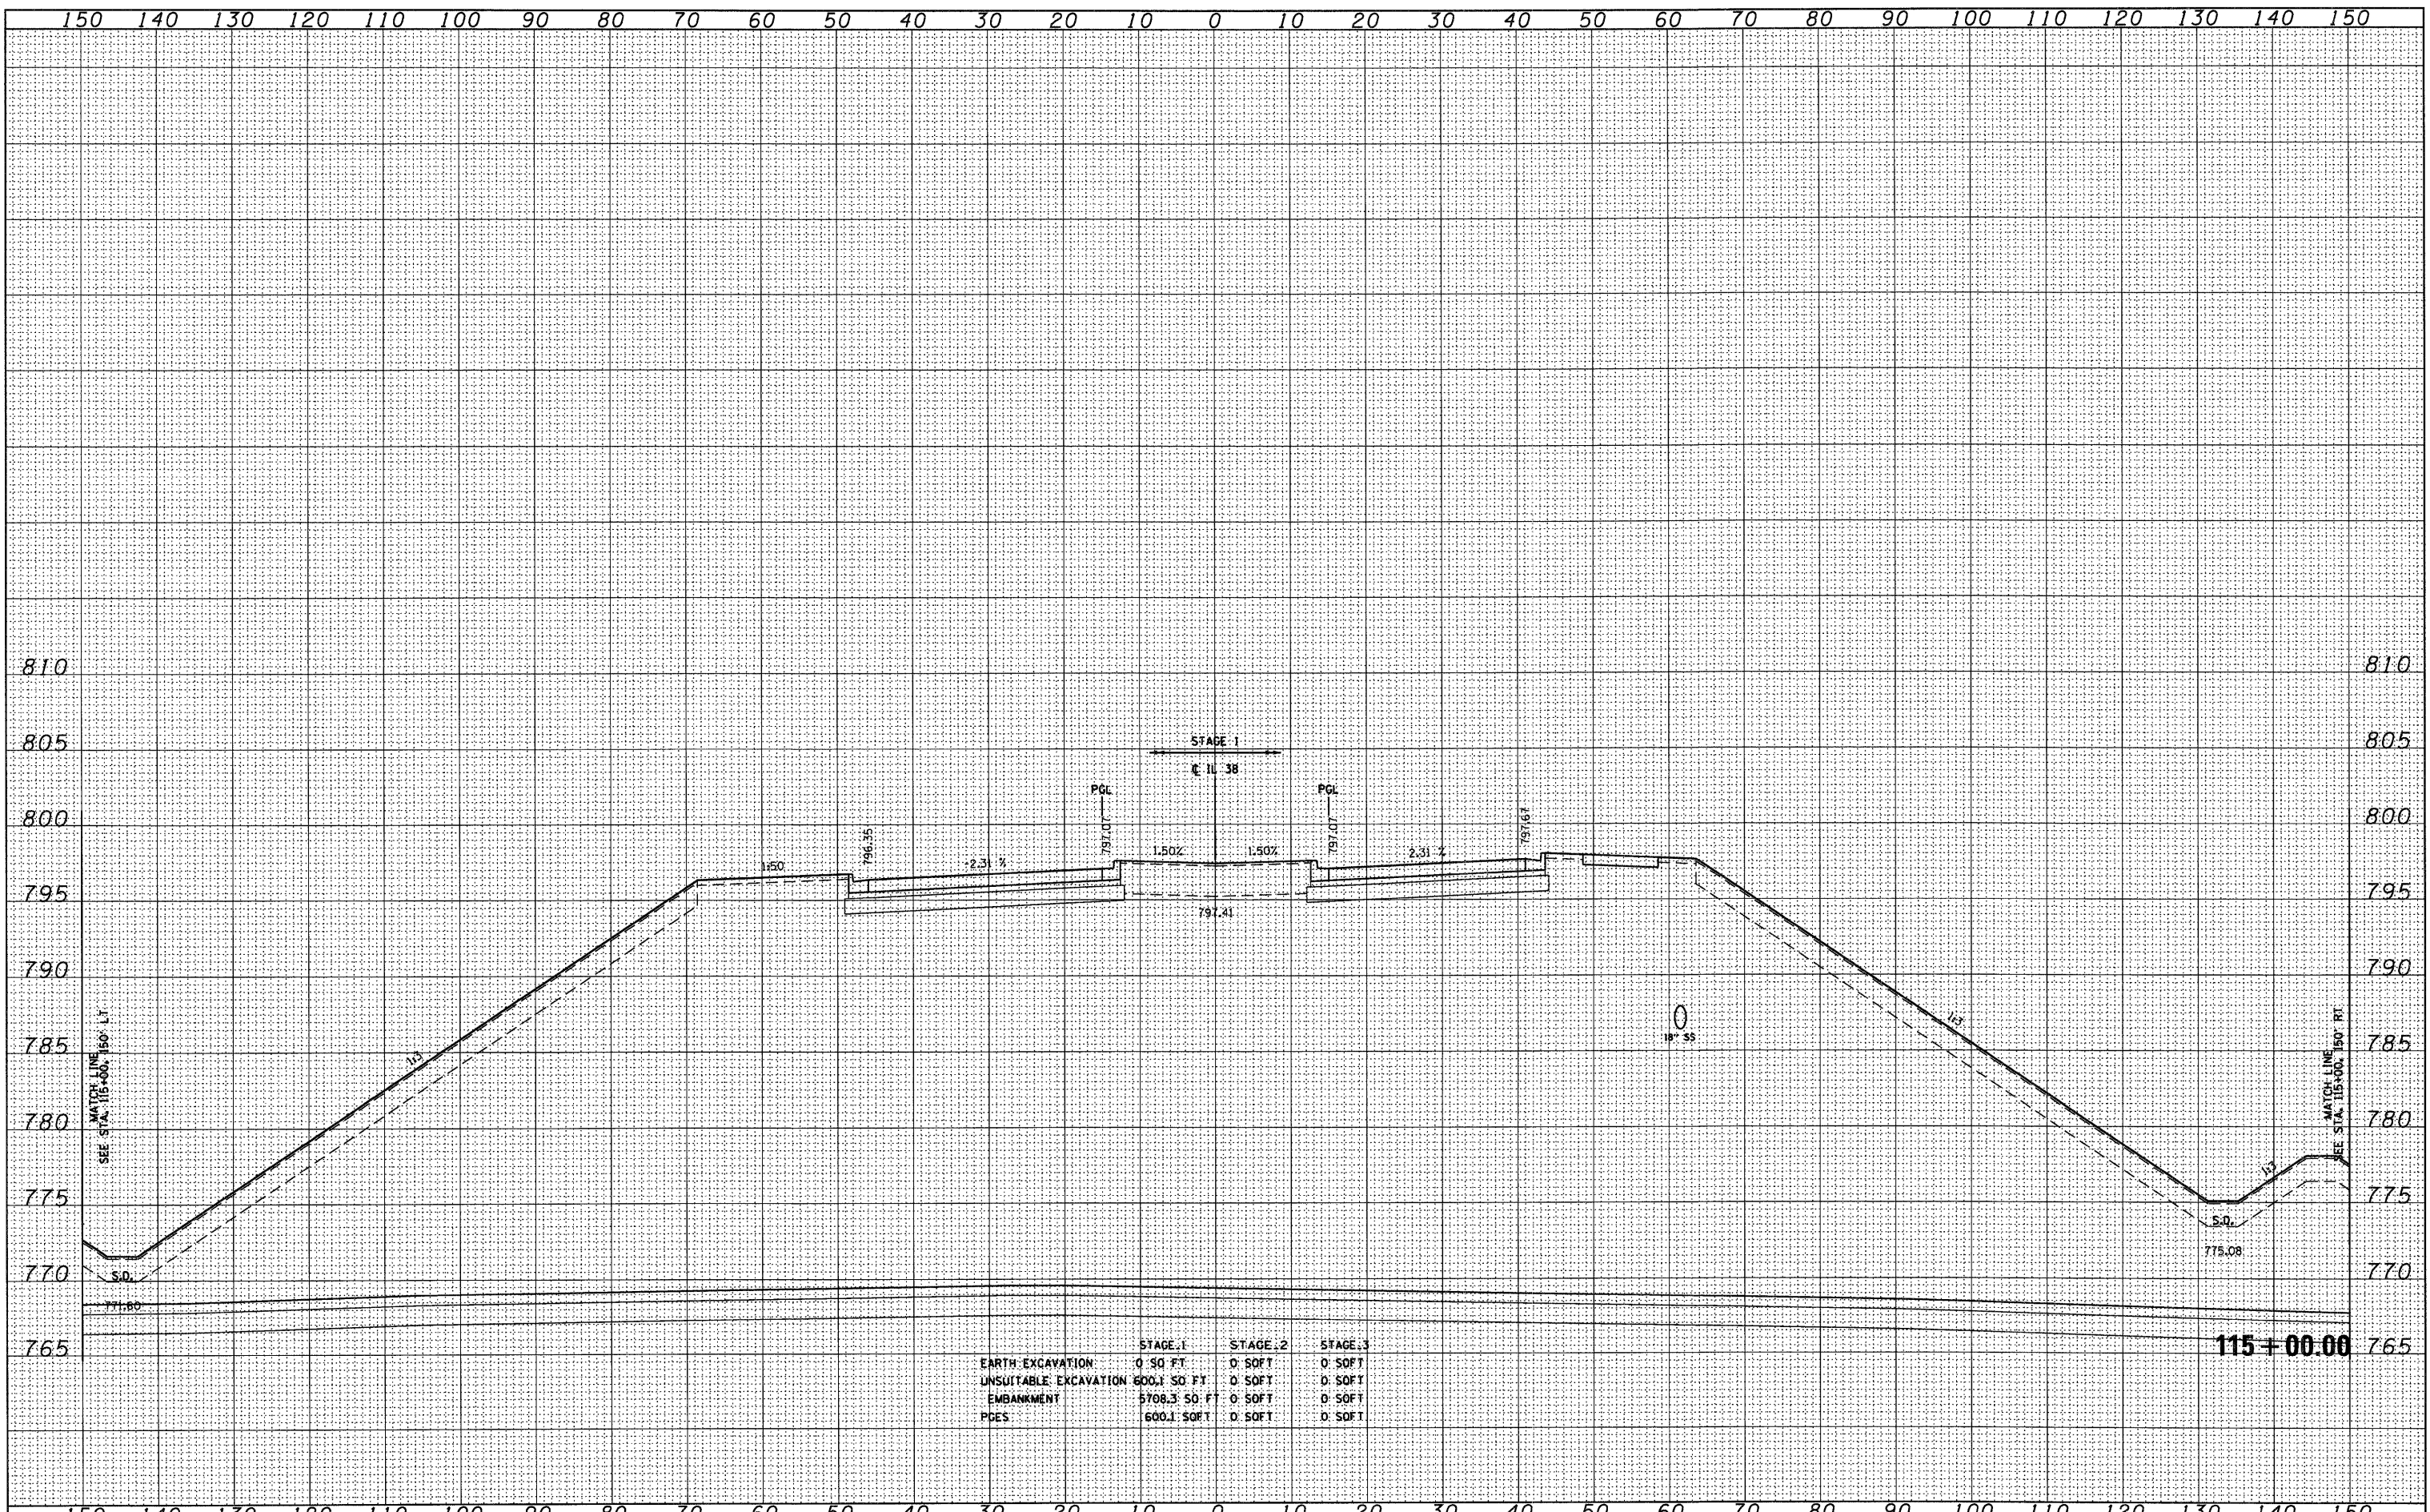

	STAGE 1	STAGE 2	STAGE 3
EARTH EXCAVATION	0.50 SQ. FT.	0.50 SQ. FT.	0.50 SQ. FT.
UNSUITABLE EXCAVATION	600.1 SQ. FT.	0.50 SQ. FT.	0.50 SQ. FT.
EMBANKMENT	5708.3 SQ. FT.	0.50 SQ. FT.	0.50 SQ. FT.
PDES	600.1 SQ. FT.	0.50 SQ. FT.	0.50 SQ. FT.

FILE NAME = D:\60122-SHT-XSSH01.dgn

USER NAME = YKjm
 DESIGNED - MJT
 DRAWN - MJT
 CHECKED - EJC
 DATE -

REVISED -
 REVISED -
 REVISED -
 REVISED -

STATE OF ILLINOIS
 DEPARTMENT OF TRANSPORTATION

IL ROUTE 38 CROSS SECTIONS
 SCALE: 1"=10'H 1/2"=5' V SHEET NO. 59 OF 152 SHEETS STA. 115+00.00 TO STA. 115+00.00

F.A. RTE.	SECTION	COUNTY	TOTAL SHEETS	SHEET NO.
	XS-38-59		421	302
CONTRACT NO.			ILLINOIS FED. AID PROJECT	