


DATE	
BY	
FINAL SURVEY	
SURVEYED	
PLOTTED	
NOTE BOOK	
AREAS CHECKED	
NO.	

DATE	
BY	
ORIGINAL SURVEY	
SURVEYED	
PLOTTED	
NOTE BOOK	
AREAS CHECKED	
NO.	

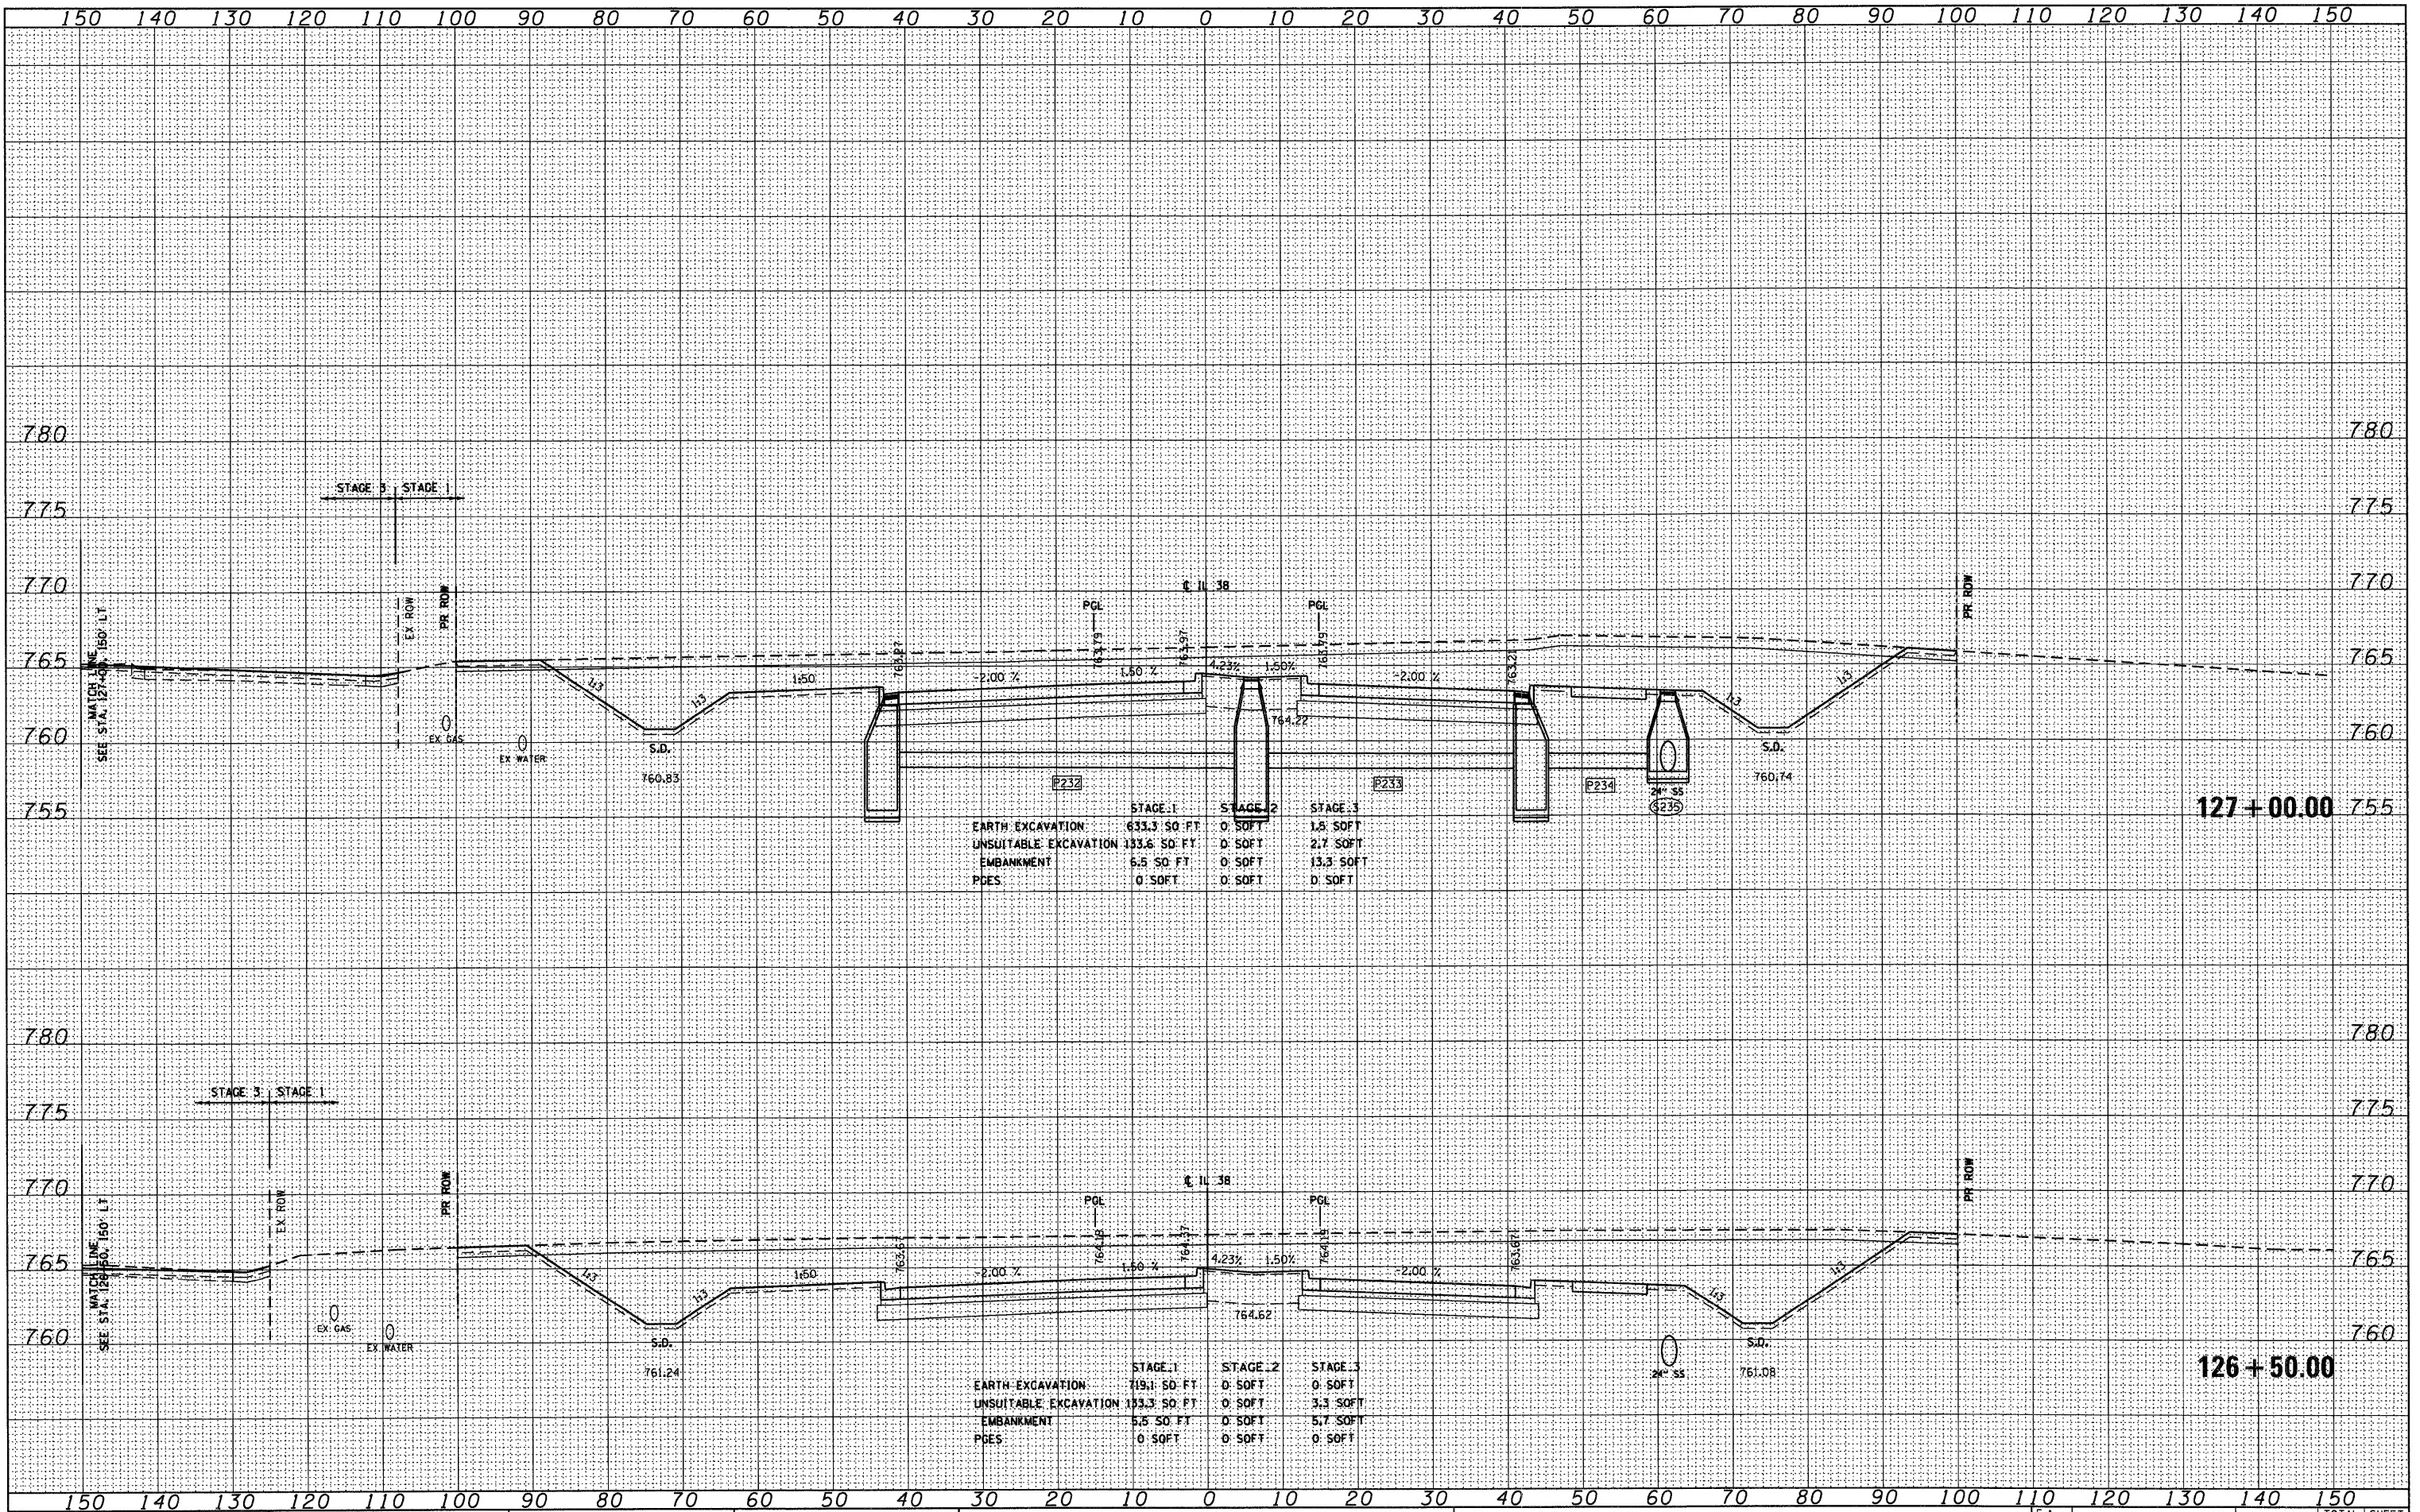

	STAGE 1	STAGE 2	STAGE 3
EARTH EXCAVATION	633.3 SO FT	0 SOFT	1.8 SOFT
UNSUITABLE EXCAVATION	133.6 SO FT	0 SOFT	2.7 SOFT
EMBANKMENT	6.5 SO FT	0 SOFT	13.3 SOFT
PDES	0 SOFT	0 SOFT	0 SOFT

	STAGE 1	STAGE 2	STAGE 3
EARTH EXCAVATION	719.1 SO FT	0 SOFT	0 SOFT
UNSUITABLE EXCAVATION	153.3 SO FT	0 SOFT	3.3 SOFT
EMBANKMENT	5.5 SO FT	0 SOFT	5.7 SOFT
PDES	0 SOFT	0 SOFT	0 SOFT

FILE NAME = D:\60122-SHT-XSSH181.dgn

USER NAME = YKlm
 PLOT SCALE = 1:118
 PLOT DATE = 10/14/2011

DESIGNED - MJT
 DRAWN - MJT
 CHECKED - EJC
 DATE -

REVISED -
 REVISED -
 REVISED -
 REVISED -

STATE OF ILLINOIS
 DEPARTMENT OF TRANSPORTATION

IL ROUTE 38 CROSS SECTIONS
 SCALE: 1"=10'H; 1"=5'V SHEET NO. 75 OF 152 SHEETS
 STA. 126+50.00 TO STA. 127+00.00

F.A. RTE.	SECTION	COUNTY	TOTAL SHEETS	SHEET NO.
			421	318
XS-38-75			CONTRACT NO.	
ILLINOIS FED. AID PROJECT				