


DATE	
BY	
FINAL SURVEY	
SURVEYED	
PLOTTED	
NOTE BOOK	
AREAS CHECKED	
NO.	

DATE	
BY	
ORIGINAL SURVEY	
SURVEYED	
PLOTTED	
NOTE BOOK	
AREAS CHECKED	
NO.	

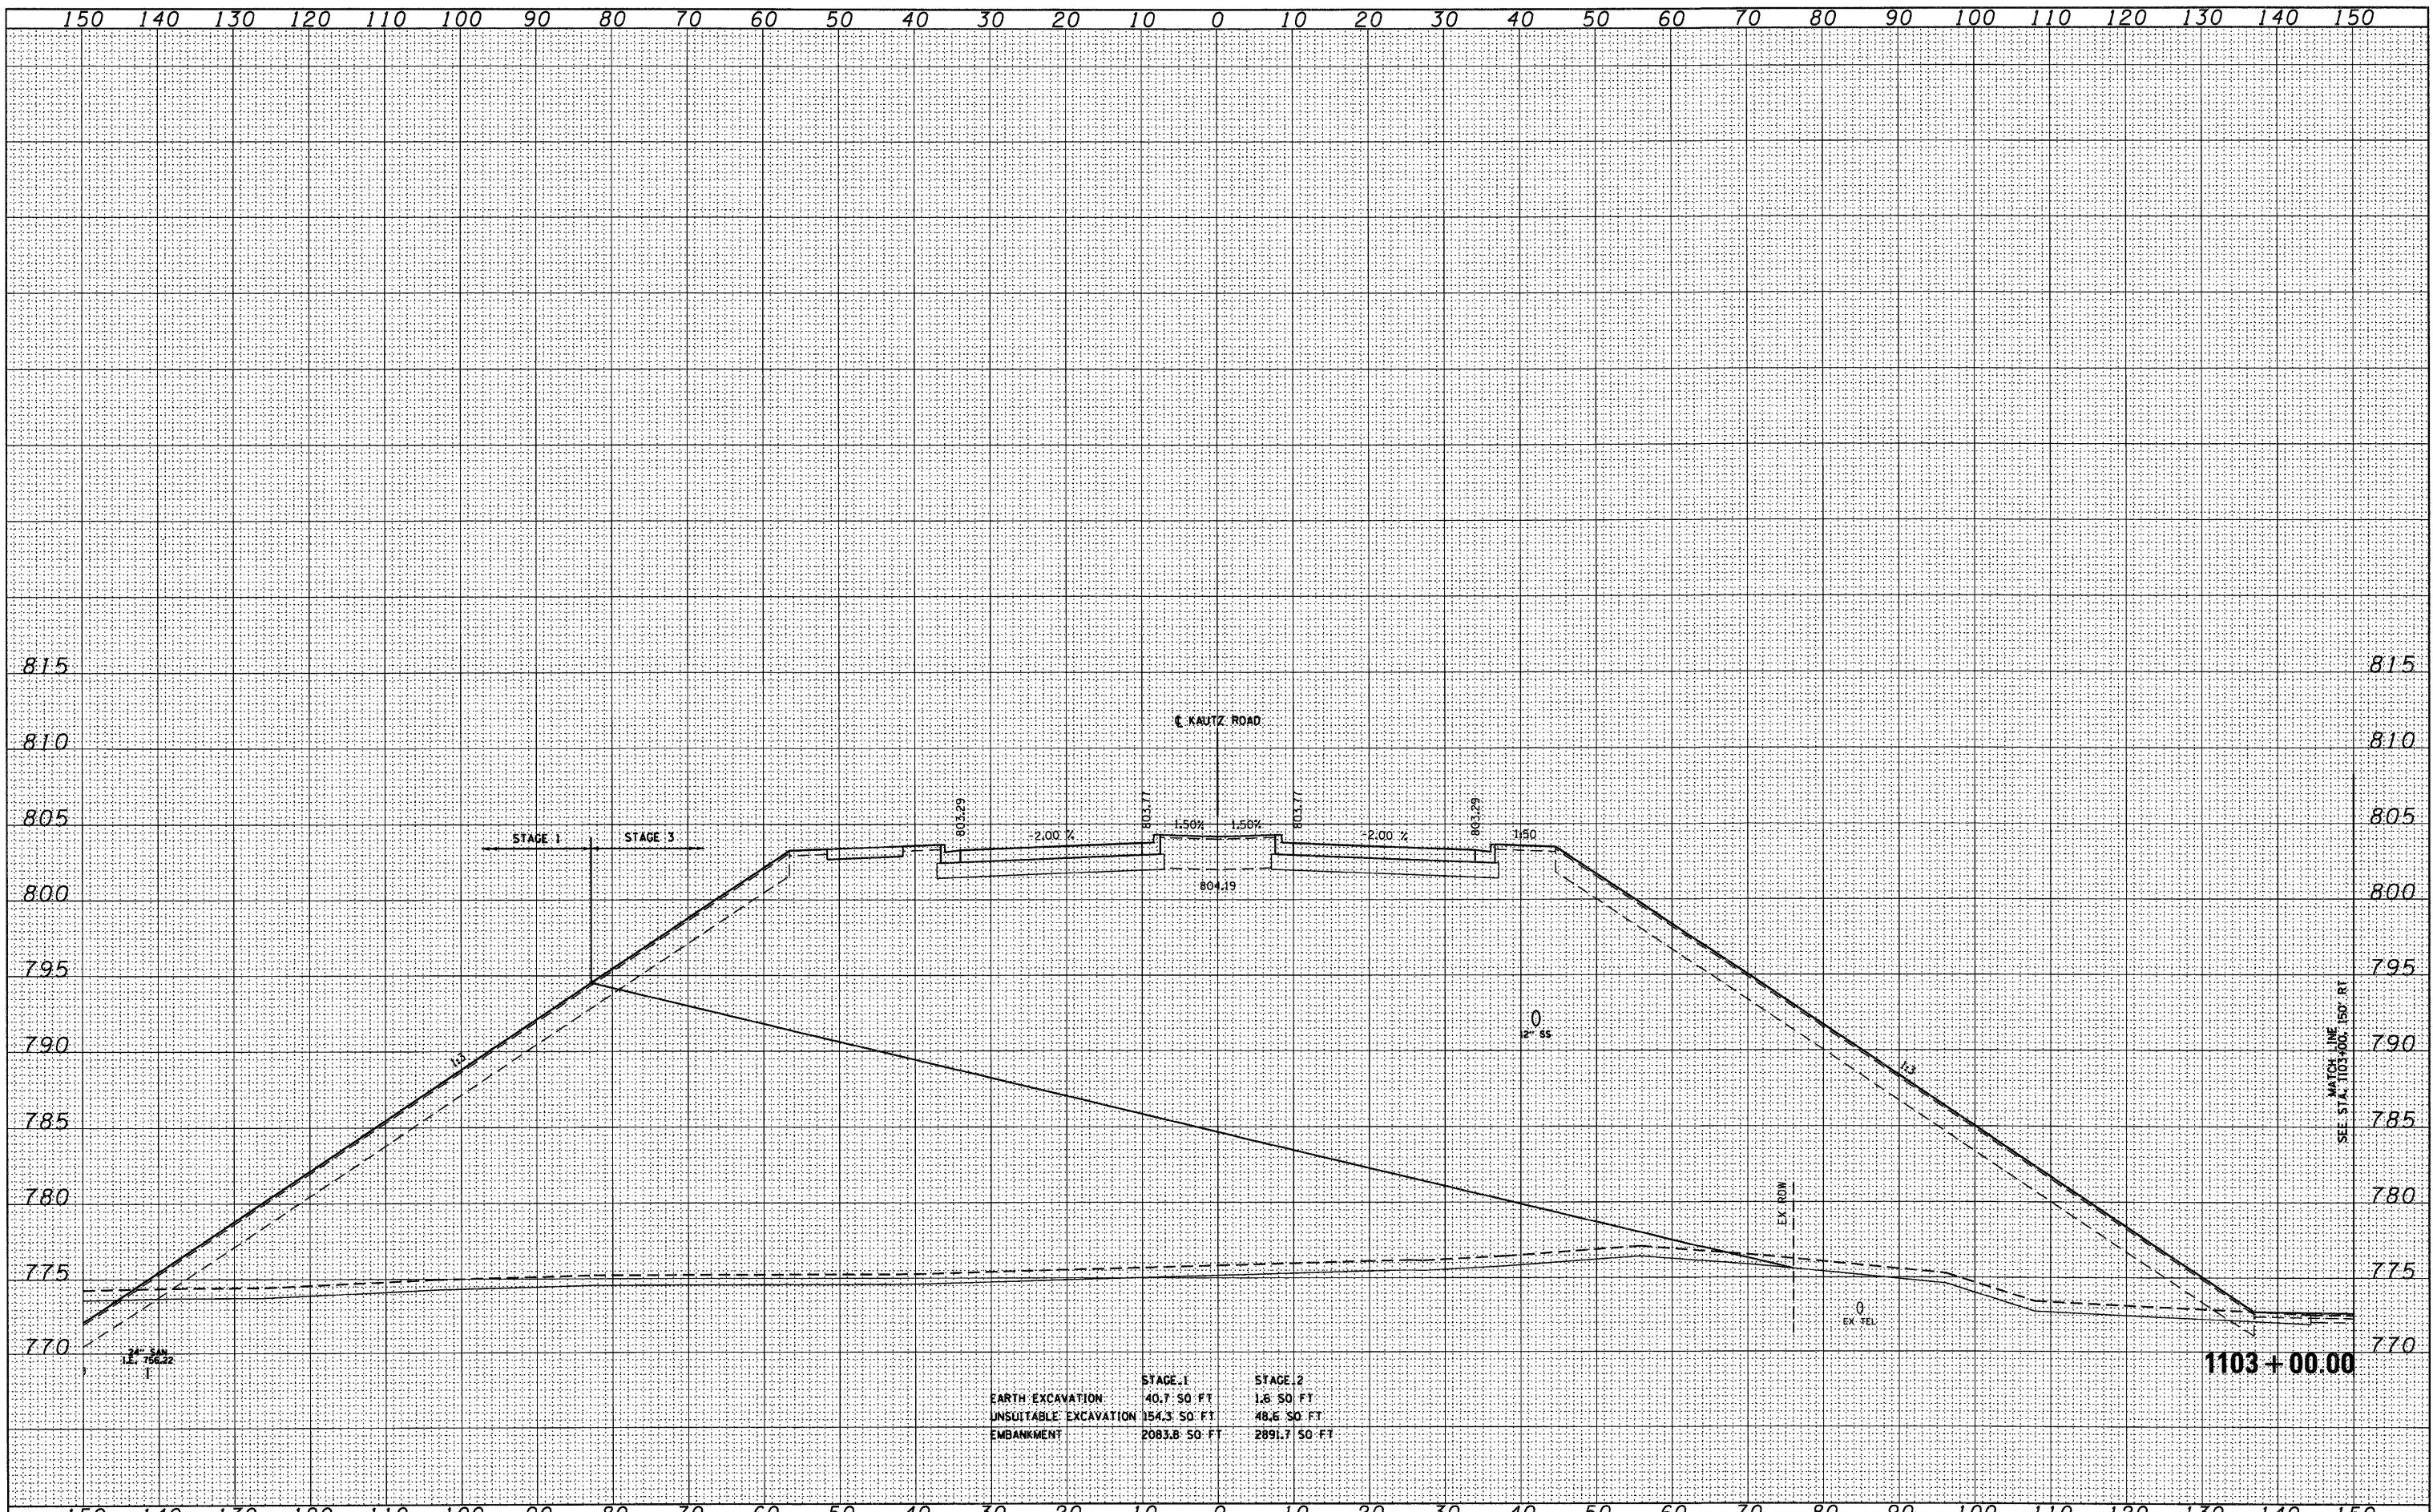

	STAGE 1	STAGE 2
EARTH EXCAVATION	40.7 SO FT	1.6 SO FT
UNSUITABLE EXCAVATION	154.3 SO FT	48.6 SO FT
EMBANKMENT	2083.8 SO FT	2891.7 SO FT

FILE NAME = D:\60122-SHT-XSSH10.dgn

USER NAME = YKlm
 DESIGNED - MJT
 DRAWN - MJT
 CHECKED - EJJ
 DATE -

REVISED -
 REVISED -
 REVISED -
 REVISED -

STATE OF ILLINOIS
 DEPARTMENT OF TRANSPORTATION

KAUTZ ROAD CROSS SECTIONS

SCALE: 1"=10'H=1"=5' SHEET NO. 5 OF 26 SHEETS STA. 1103+00.00 TO STA. 1103+00.00

F.A. RTE.	SECTION	COUNTY	TOTAL SHEETS	SHEET NO.
			421	400
XS-KTZ-05			CONTRACT NO.	
ILLINOIS FED. AID PROJECT				