


LEGEND

- ① PORTLAND CEMENT CONCRETE PAVEMENT 12" (JOINTED) (42000541)
- ② HOT-MIX ASPHALT SHOULDERS, 6" (48203021)
- ③ PORTLAND CEMENT CONCRETE PAVEMENT 10" (JOINTED) (JI420005)
- ④ AGGREGATE SHOULDERS WITH FILTER FABRIC, TYPE B 6" (JI481110)

IN TOLLWAY SECTION, SEE TOLLWAY STANDARDS:

- GUARDRAIL INSTALLATION, SEE STANDARD C1
- TRAFFIC BARRIER TERMINAL, TYPE T1 (SPECIAL) TANGENT, SEE STANDARD C6
- TRAFFIC BARRIER TERMINAL, TYPE T2, SEE STANDARD C7
- TRAFFIC BARRIER TERMINAL, TYPE T5, SEE STANDARD C8
- TRAFFIC BARRIER TERMINAL, TYPE T6B, SEE STANDARD C10
- TRAFFIC BARRIER TERMINAL, TYPE T10, SEE STANDARD C11

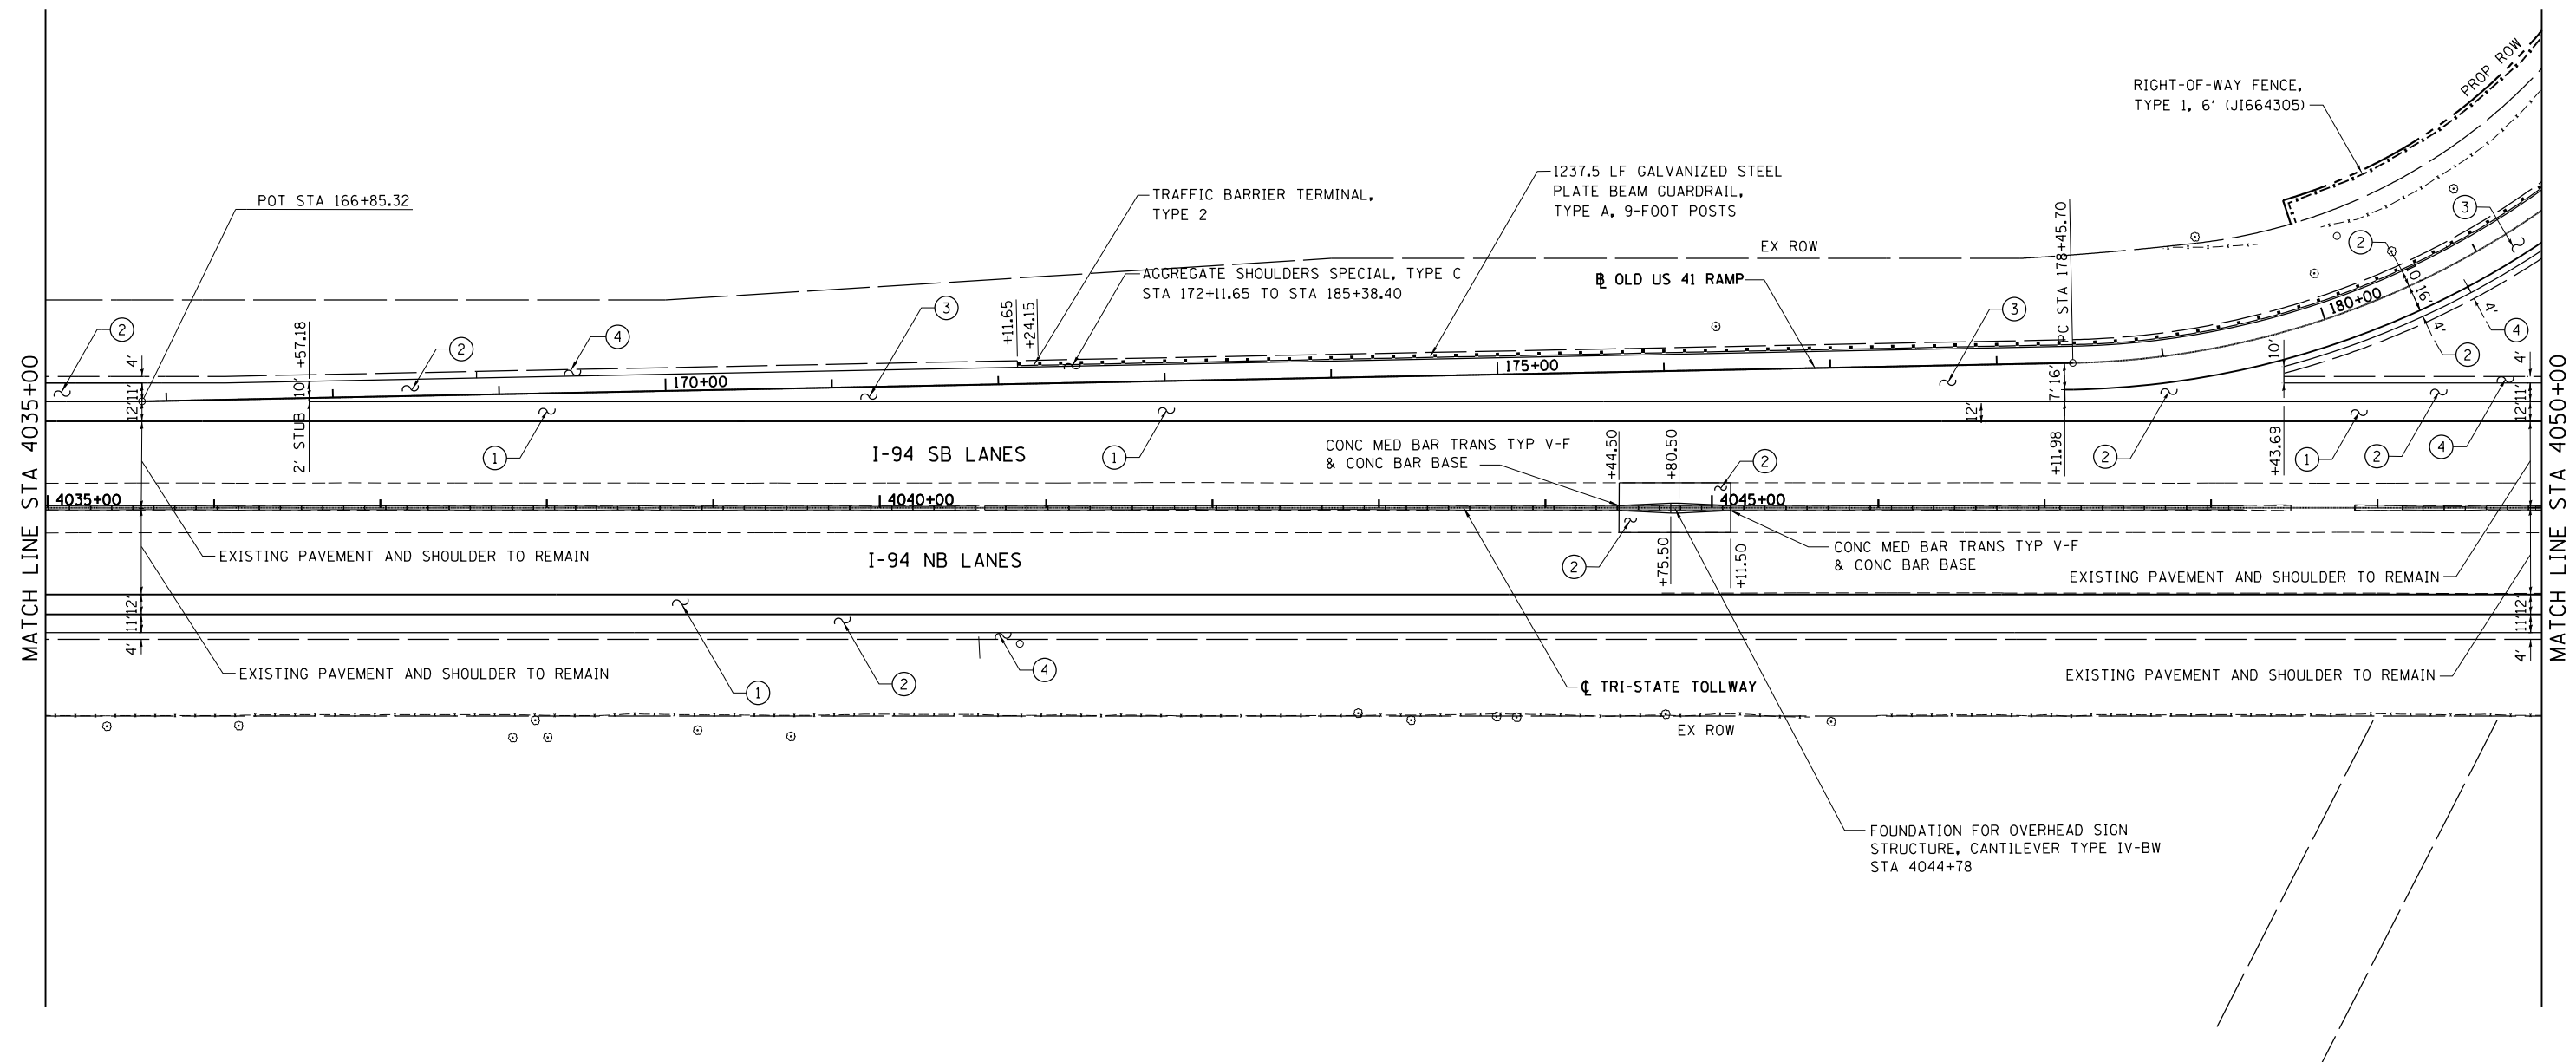

BOWMAN, BARRETT & ASSOCIATES INC.
 CONSULTING ENGINEERS
 Chicago, Illinois
 312.228.0100
 www.bbandainc.com



FILE NAME = \$FILES\$	USER NAME = default	DESIGNED - JDC	REVISED -
		DRAWN - JDC	REVISED -
	PLOT SCALE = H=1"=10' V=1"=5'	CHECKED - RGR	REVISED -
	PLOT DATE = 6/20/2012	DATE - 6/19/2012	REVISED -

**STATE OF ILLINOIS
 DEPARTMENT OF TRANSPORTATION**

PROPOSED ROAD PLAN NB I-94 AND SB I-94

SCALE: 1"=50' SHEET NO. 5 OF 9 SHEETS STA. 4035+00 TO STA. 4050+00

F.A. RTE.	SECTION	COUNTY	TOTAL SHEETS	SHEET NO.
94	49-1-R-1	LAKE	677	74
CONTRACT NO. 60L77				
ILLINOIS FED. AID PROJECT				

S:\1101\95\CADD\60L77 IL 175\60L77 Sheets\160L77-shr-plan6.dgn