



PLAN	SURVEYED	BY	DATE
NOTE BOOK NO.	PLOTTED		
	ALIGNMENT		
	CHECKED		
	CARD FILE NAME		

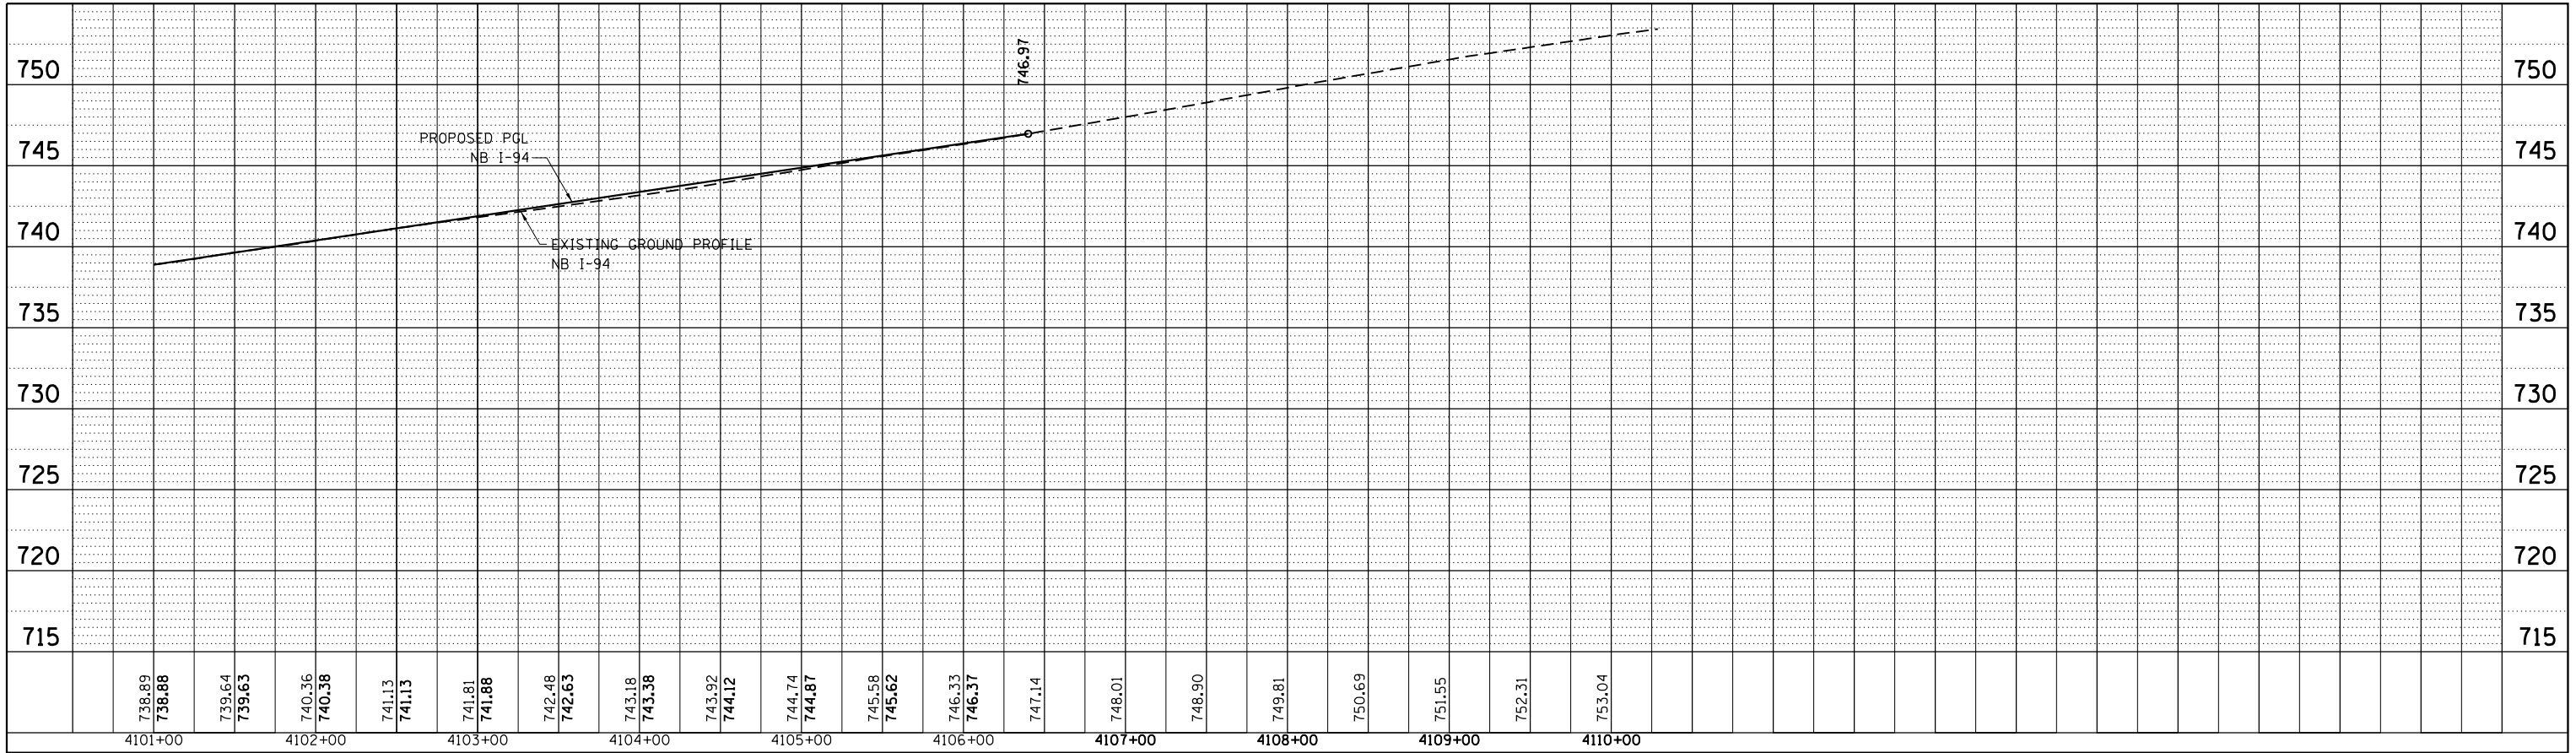

PROFILE	SURVEYED	BY	DATE
NOTE BOOK NO.	GRADES CHECKED		
	STRUCTURE		
	NOTATIONS		

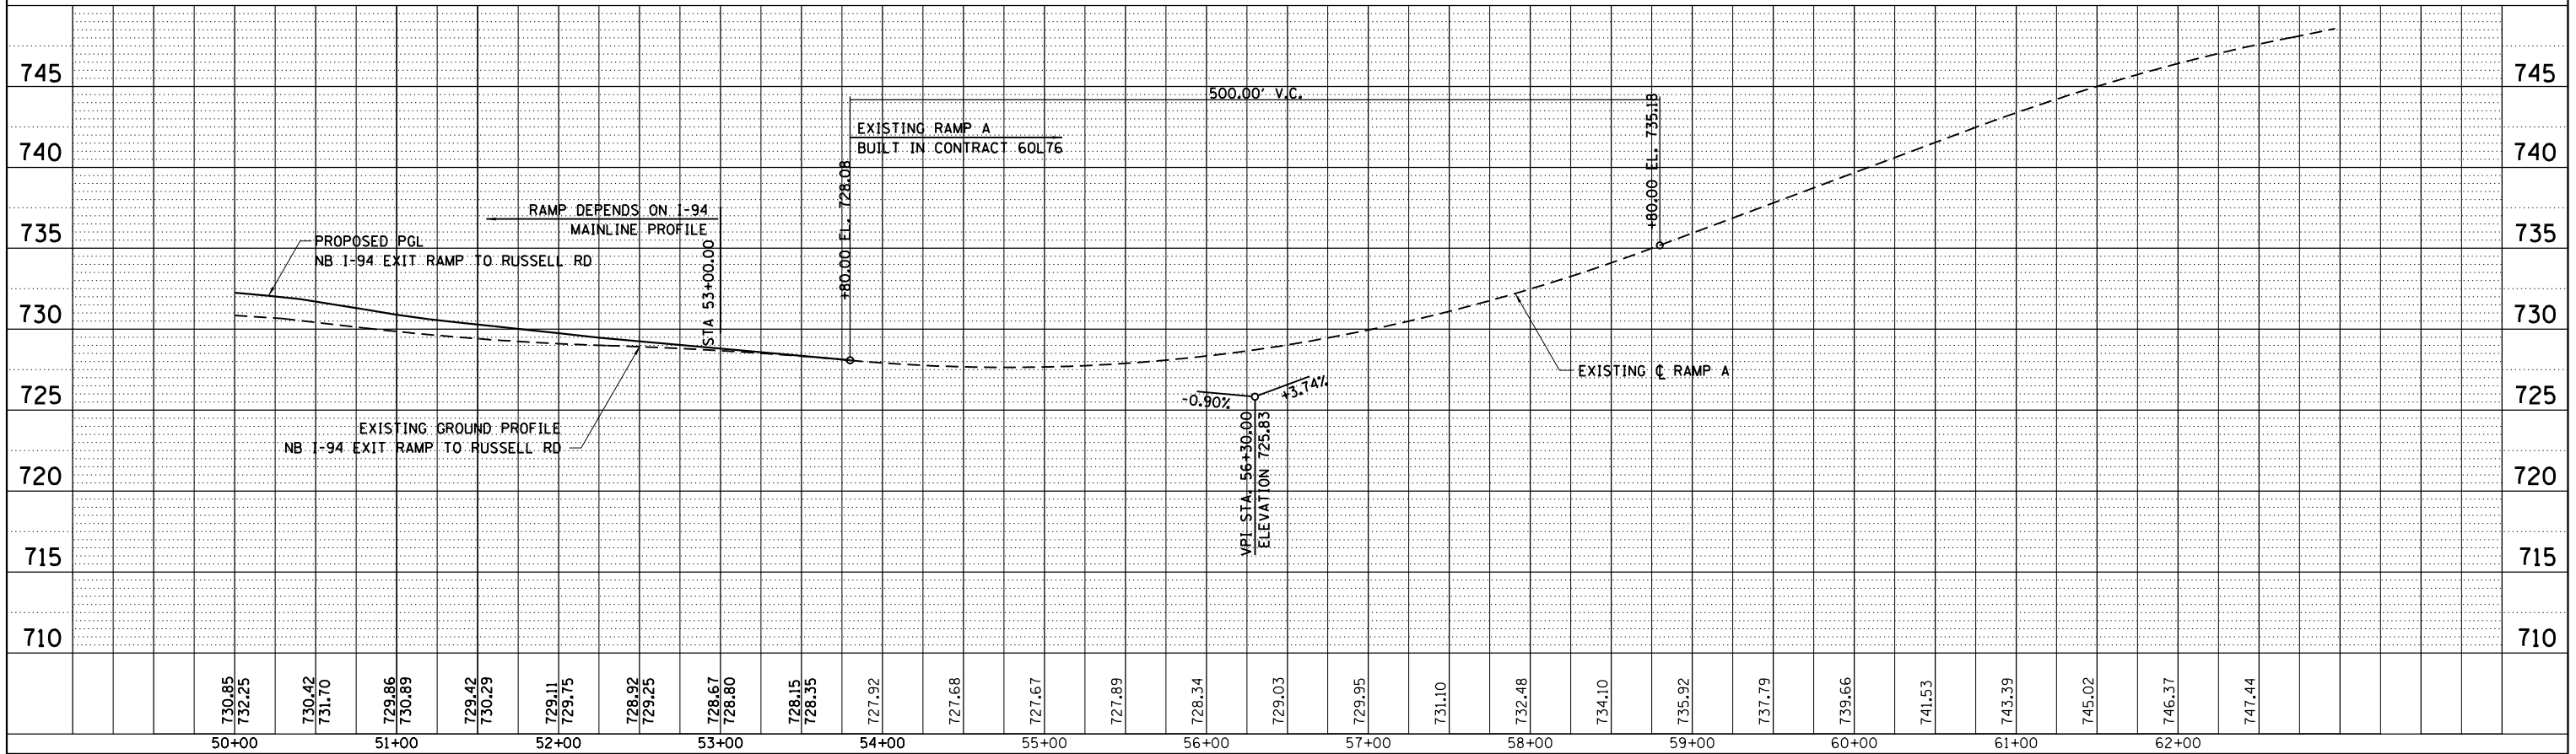

FILE NAME = D:\60L77-sht-profile.dgn

USER NAME = default
 PLOT SCALE = H=1"=10' V=1"=5'
 PLOT DATE = 6/20/2012

DESIGNED -
 DRAWN -
 CHECKED -
 DATE - 6/19/2012

REVISED -
 REVISED -
 REVISED -
 REVISED -

STATE OF ILLINOIS
 DEPARTMENT OF TRANSPORTATION

SCALE: 1"=50' SHEET NO. 2 OF 10 SHEETS STA. TO STA.

PROPOSED PROFILE
 NORTHBOUND I-94

F.A. RTE.	SECTION	COUNTY	TOTAL SHEETS	SHEET NO.
94	49-1-R-1	LAKE	677	88
CONTRACT NO. 60L77			ILLINOIS FED. AID PROJECT	