




NB I 94 STAGE 1A AND STAGE 1B
SECTION i-i
LOOKING IN INCREASING STATION

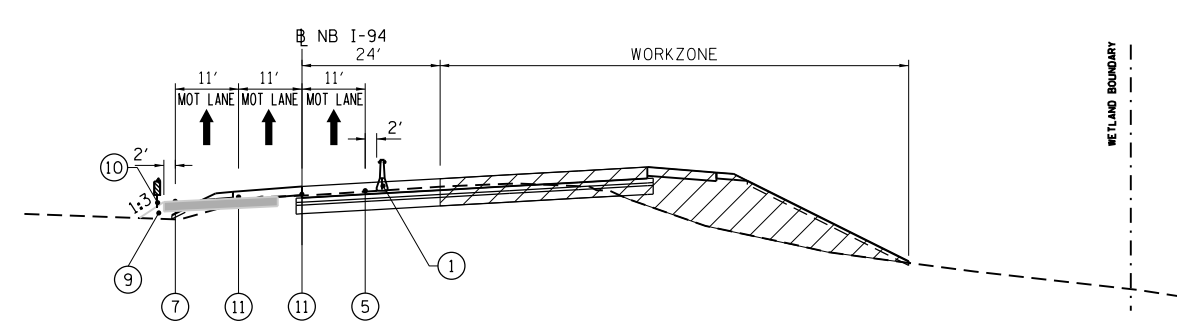


NB I 94 STAGE 1A AND STAGE 1B
SECTION j-j
LOOKING IN INCREASING STATION

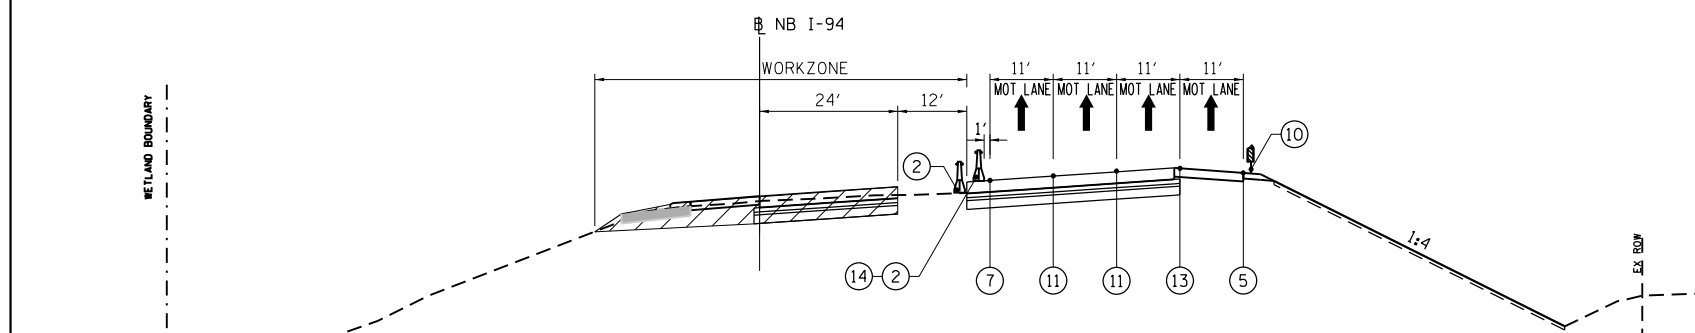


NB I 94 STAGE 2A AND 2B
SECTION i-i
LOOKING IN INCREASING STATION

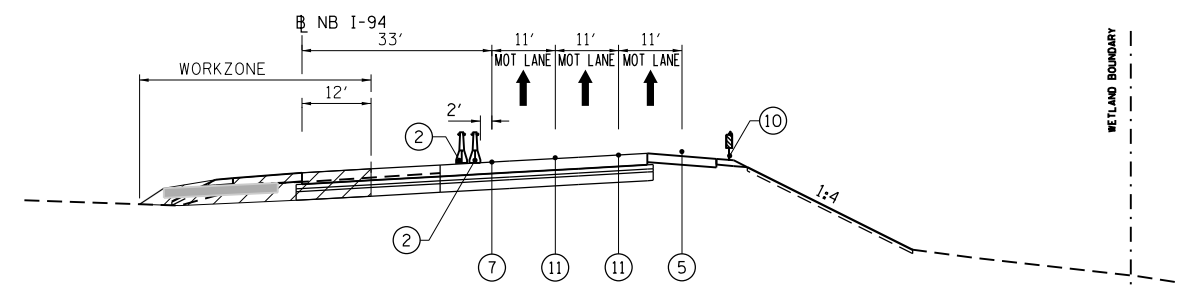

NB I 94 STAGE 2A AND STAGE 2B
SECTION j-j
LOOKING IN INCREASING STATION

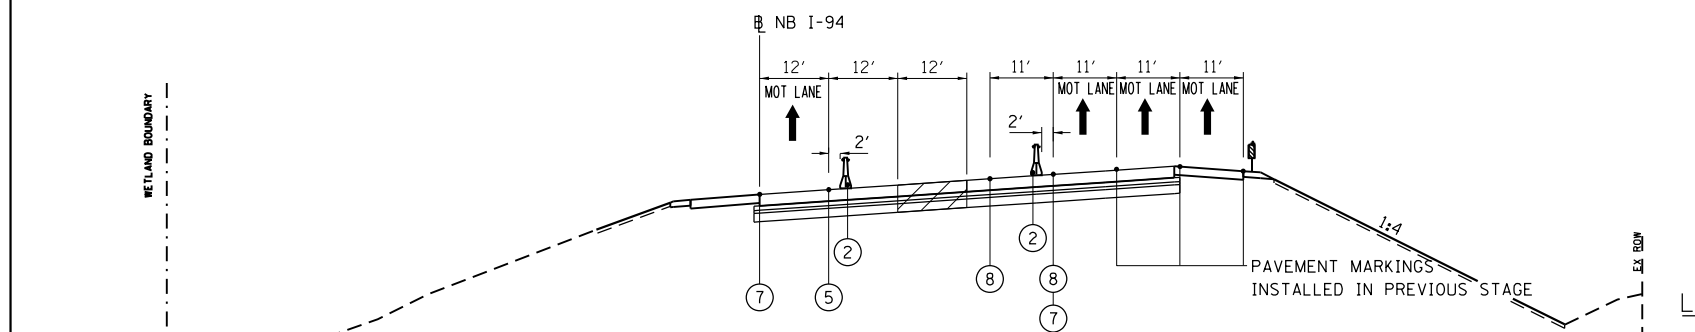

NB I 94 STAGE 3
SECTION i-i
LOOKING IN INCREASING STATION

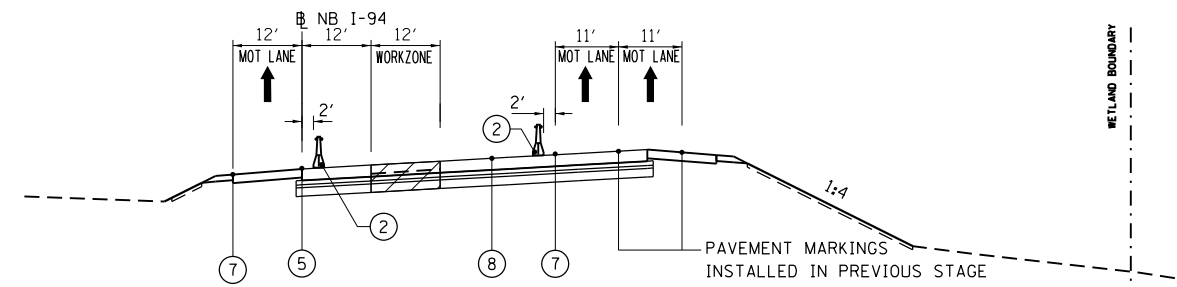

NB I 94 STAGE 3
SECTION j-j
LOOKING IN INCREASING STATION

LEGEND

- ① TEMPORARY CONCRETE BARRIER WITH BARRIER WALL MARKERS, TYPE C
- ② RELOCATE TEMPORARY CONCRETE BARRIER
- ③ DRUMS AT 50'-C-C WITH BIDIRECTIONAL STEADY BURN LIGHTS
- ④ PAVEMENT MARKING REMOVAL
- ⑤ PAVEMENT MARKING TAPE, TYPE III 4" WHITE
- ⑥ PAVEMENT MARKING TAPE, TYPE III 4" YELLOW, DOUBLE LINE
- ⑦ PAVEMENT MARKING TAPE, TYPE III 4" YELLOW
- ⑧ WORK ZONE PAVEMENT MARKING REMOVAL
- ⑨ EMBANKMENT
- ⑩ VERTICAL PANELS WITH BIDIRECTIONAL STEADY BURN LIGHTS
- ⑪ PAVEMENT MARKING TAPE, TYPE III 5" WHITE, 10' DASH 30' SKIP
- ⑫ PAVEMENT MARKING TAPE, TYPE III 4" WHITE, 25' DASH 25' SKIP
- ⑬ PAVEMENT MARKING TAPE, TYPE III 4" WHITE, 2' DASH 6' SKIP
- ⑭ TEMPORARY PAVEMENT MARKING-LINE 6"
- ▬ TEMPORARY PAVEMENT
TEMP PAVT (INTERSTATE) (HMA BINDER IL-19.0mm), 10"
HMA SURFACE COURSE, MIX "D", N70 (IL 9.5mm), 2"
- ⬇ LANE CLOSED TO TRAFFIC

BOWMAN, BARRETT & ASSOCIATES INC.
CONSULTING ENGINEERS
Chicago, Illinois
312.228.0100
www.bbandainc.com

FILE NAME = \$FILES\$	USER NAME = default	DESIGNED -	REVISED -
		DRAWN - RA	REVISED -
		CHECKED - RGR	REVISED -
		DATE - 6/28/2012	REVISED -

**STATE OF ILLINOIS
DEPARTMENT OF TRANSPORTATION**

**MAINTENANCE OF TRAFFIC TYPICALS
SB AND NB I-94**

SCALE: NA SHEET NO. 4 OF 7 SHEETS STA. NA TO STA. NA

F.A. RTE.	SECTION	COUNTY	TOTAL SHEETS	SHEET NO.
94	49-1-R-1	LAKE	677	102
CONTRACT NO. 60L77				
ILLINOIS FED. AID PROJECT				

S:\1101\95\CADD\60L77_IL_175\60L77_Sheets\166L77-INT-MOT-typicals.dgn