



PLAN	SURVEYED	BY	DATE
	PLOTTED		
	NOTE BOOK		
	NO.		
	CARD FILE NAME		

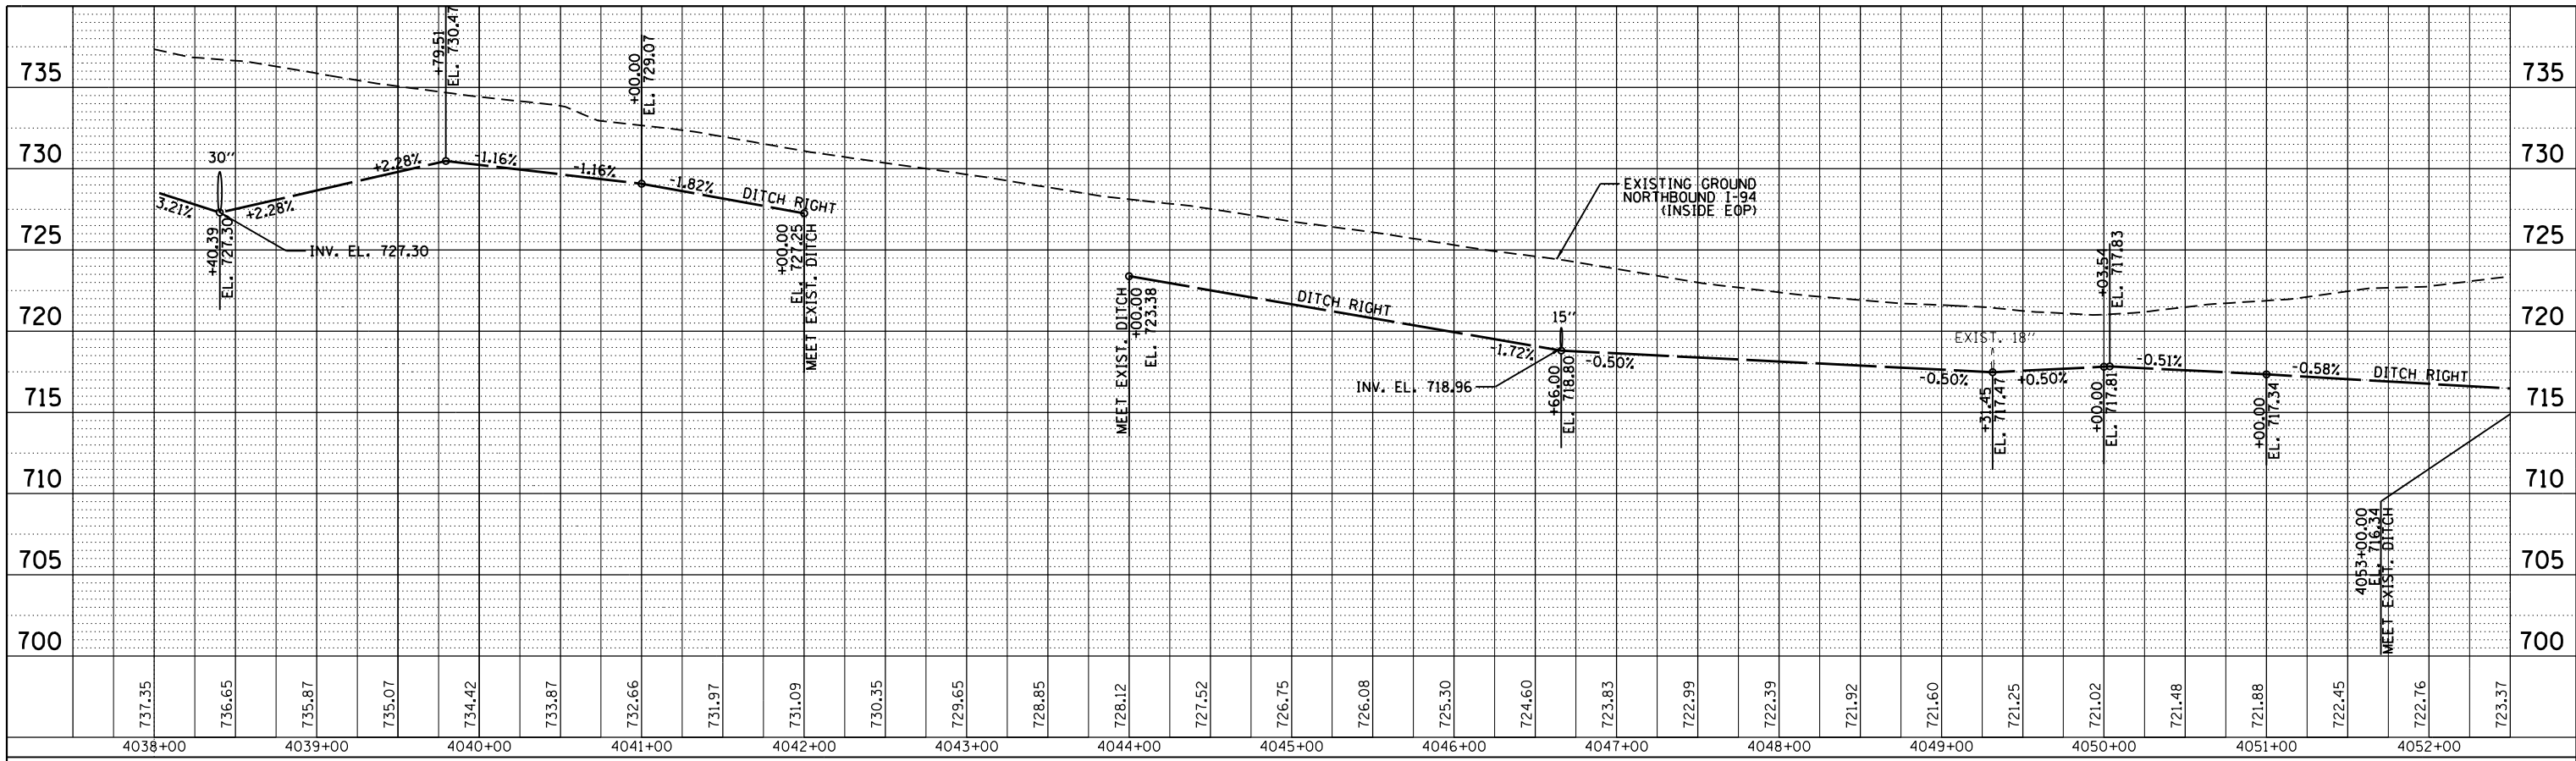

PROFILE	SURVEYED	BY	DATE
	PLOTTED		
	GRADES CHECKED		
	NO.		
	STRUCTURE NOTATIONS CHECKED		

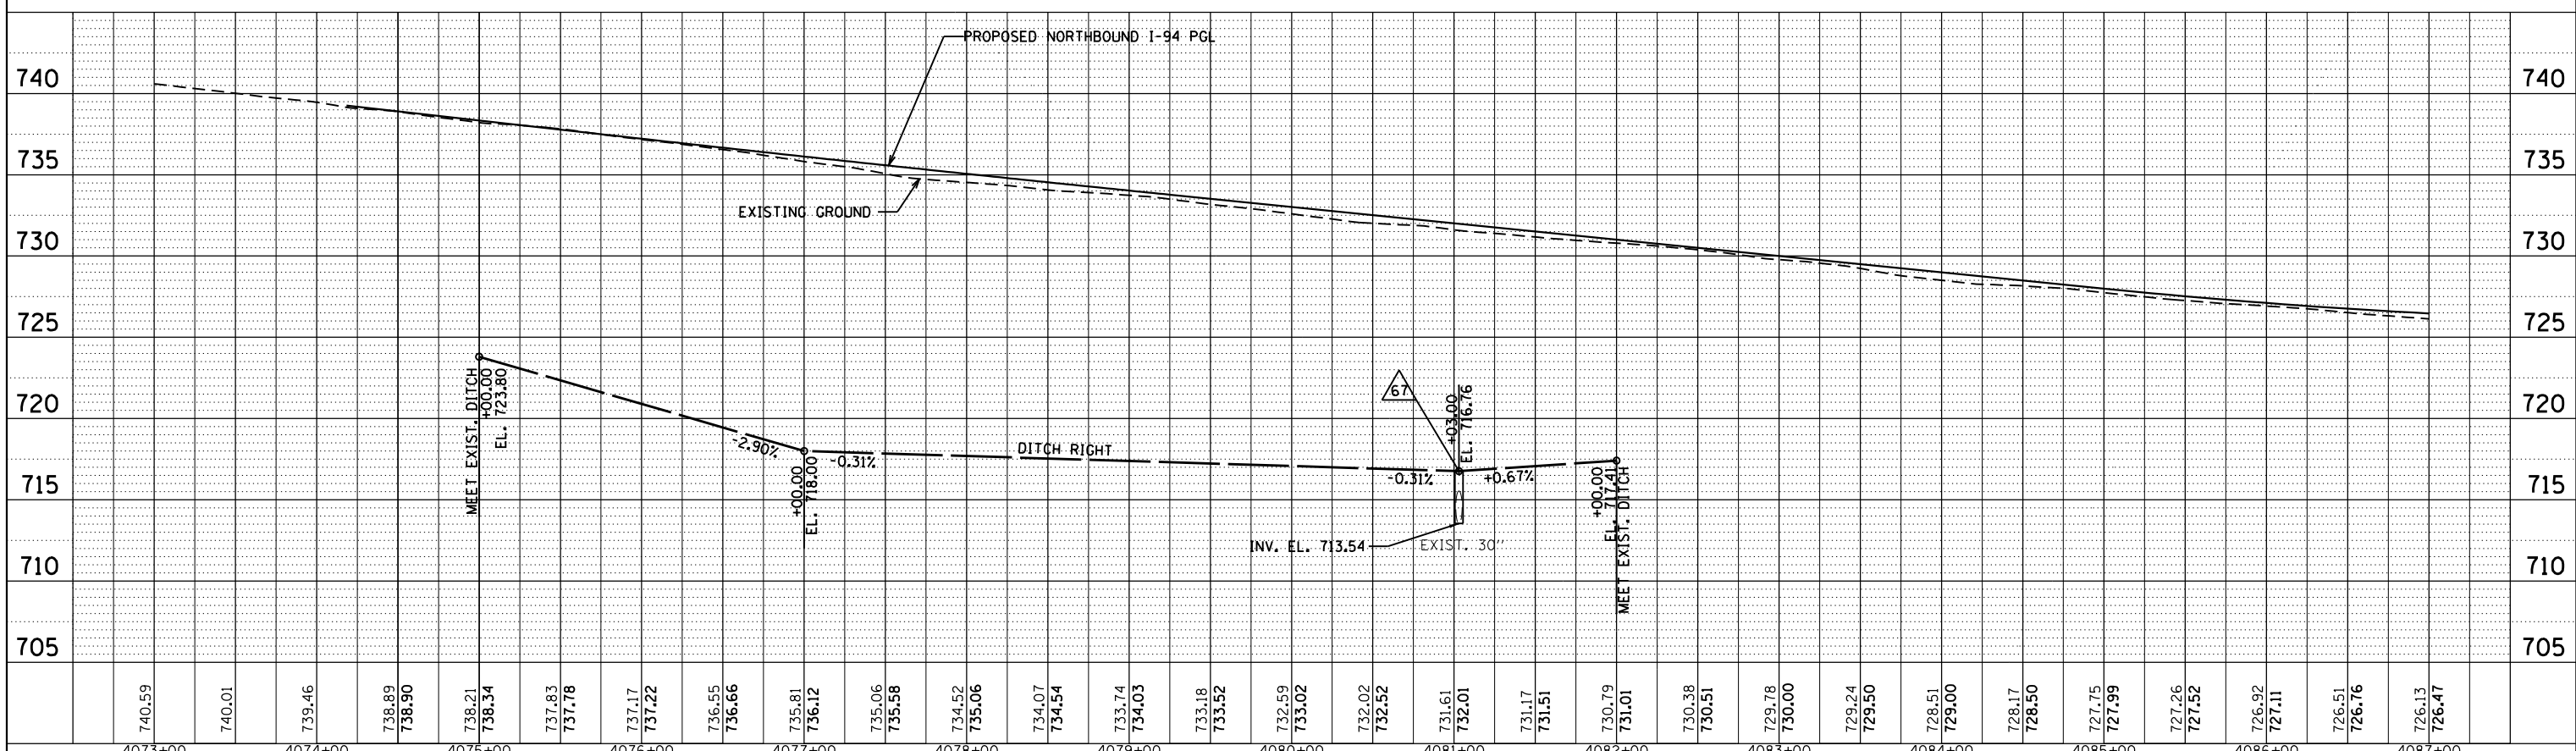

FILE NAME =	USER NAME = default	DESIGNED -	JAM	REVISED -		STATE OF ILLINOIS DEPARTMENT OF TRANSPORTATION	PROPOSED DRAINAGE PROFILE NORTHBOUND I-94			F.A. RT. =	SECTION	COUNTY	TOTAL SHEETS	SHEET NO.
D160L77-sht-drainage profile.dgn		DRAWN -	JAM	REVISED -			94	49-1-R-1	LAKE	677	203			
		CHECKED -	RGR	REVISED -			CONTRACT NO. 60L77			ILLINOIS FED. AID PROJECT				
		DATE -	6/19/2012	REVISED -			SCALE: 1"=50'	SHEET NO. 3 OF 14 SHEETS	STA. 4038+00.00 TO STA. 4087+00.00					