



PLAN	SURVEYED	BY	DATE
	PLOTTED		
	NOTE BOOK		
	NO.		
	CARD FILE NAME		

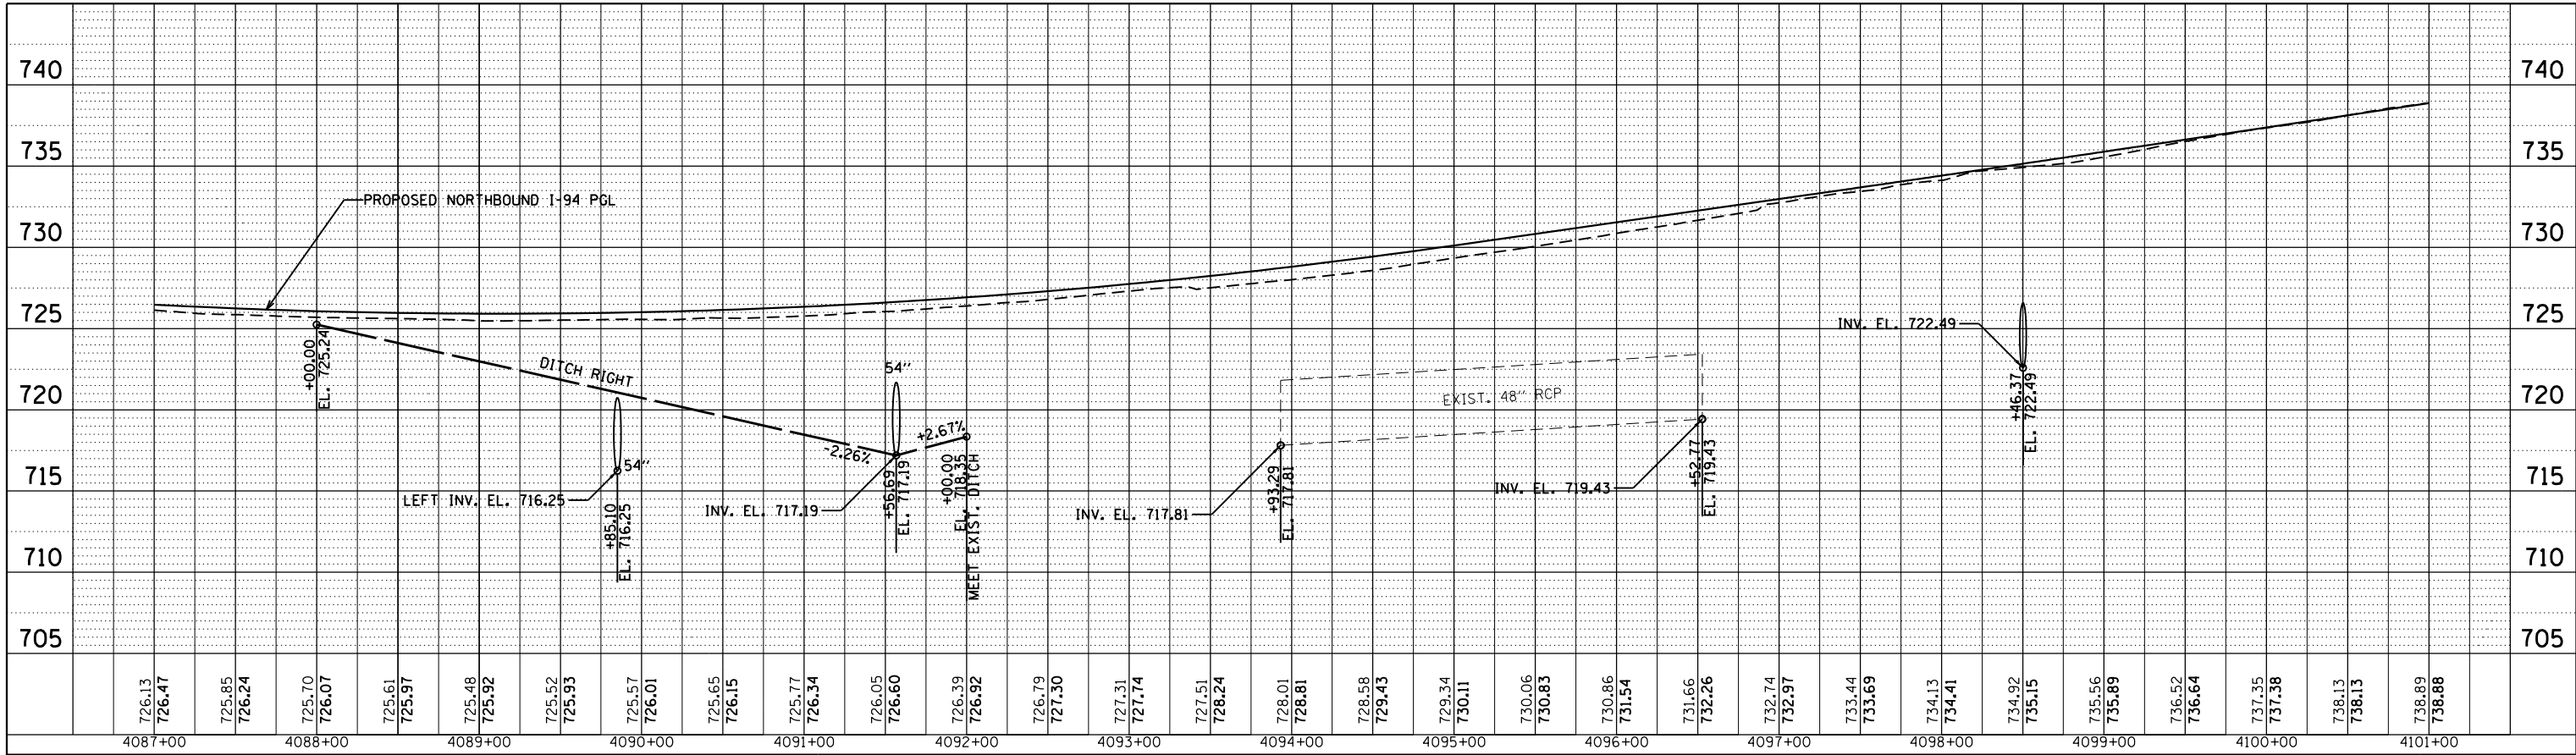

PROFILE	SURVEYED	BY	DATE
	PLOTTED		
	GRADES CHECKED		
	NO.		
	STRUCTURE		
	NOTATIONS		

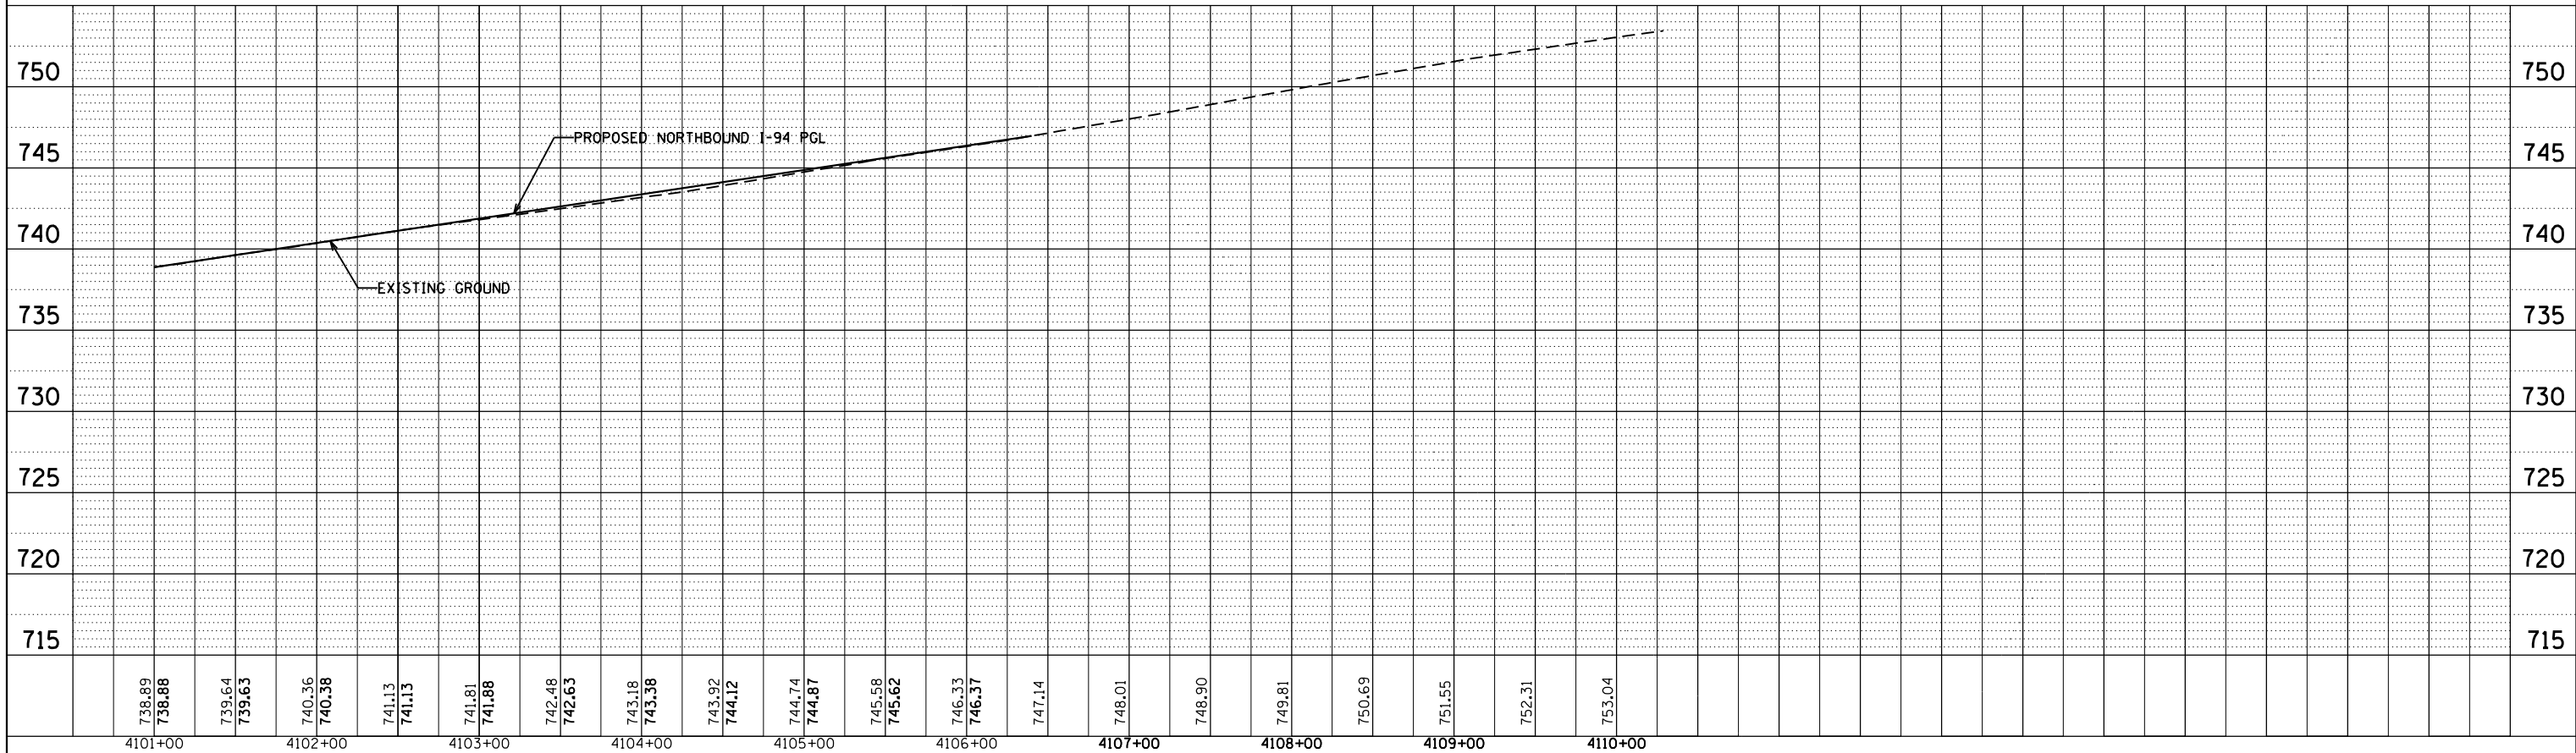

FILE NAME = D:\60L77-sht-drainage profile.dgn

USER NAME = default
 PLOT SCALE = Hgt=10' Vht=5'
 PLOT DATE = 6/20/2012

DESIGNED - JAM
 DRAWN - JAM
 CHECKED - RGR
 DATE - 6/19/2012

REVISED -
 REVISED -
 REVISED -
 REVISED -

**STATE OF ILLINOIS
 DEPARTMENT OF TRANSPORTATION**

**PROPOSED DRAINAGE PROFILE
 NORTHBOUND I-94**

SCALE: 1"=50' SHEET NO. 4 OF 14 SHEETS STA. 4087+00.00 TO STA. 4110+00.00

F.A. RTE.	SECTION	COUNTY	TOTAL SHEETS	SHEET NO.
94	49-1-R-1	LAKE	677	204
CONTRACT NO. 60L77			ILLINOIS FED. AID PROJECT	